


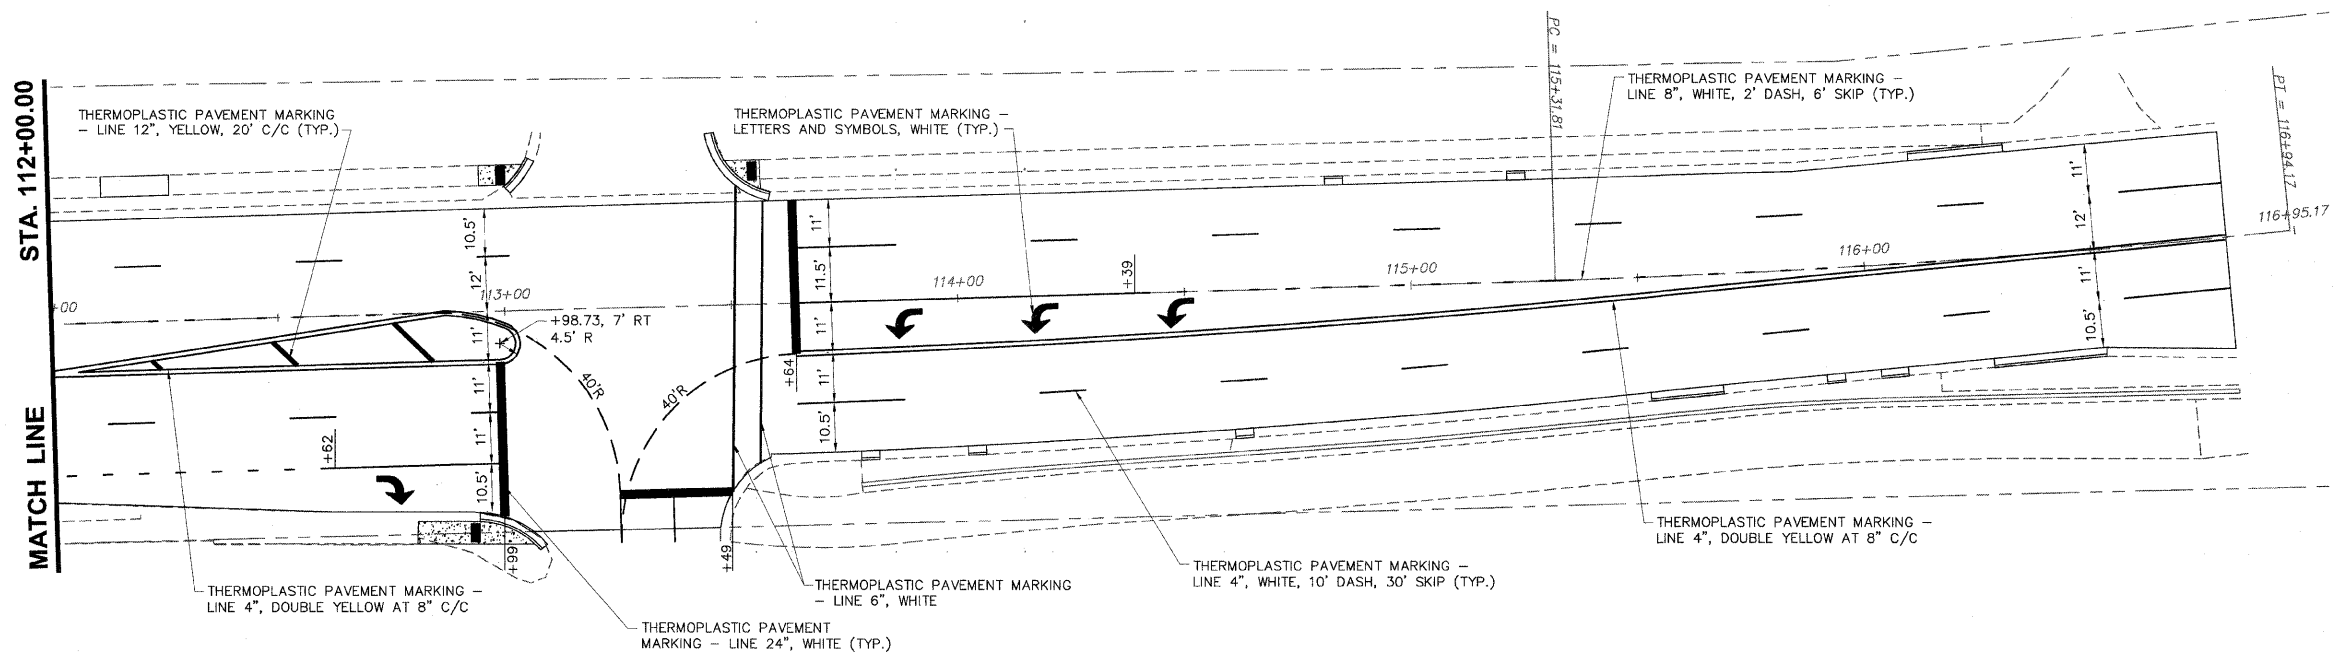

SCALE:
PLAN: 1" = 20'



SHEET REVIEW	
AGENCY	DATE

REVISIONS		
NO.	ITEM	DATE

SCALE:	1" = 20'
DRAWN BY:	TWH
CHECKED BY:	PDS
DATE:	08/28/2009

McClure
Engineering Associates, Inc.
7282 Argus Drive
Rockford, Illinois 61107-5837
(815) 398-2332 FAX (815) 398-2496
Design Firm License: Illinois 184-000816

STRIPING PLAN - STA 112+00 TO 116+95
RIVERSIDE ARRA (SECTION 09-00560-00-RS)
WEST RIVERSIDE BOULEVARD
ROCKFORD, ILLINOIS

FILE: H:\09-029 RIVERSIDE ARRA\DESIGN\DRAWINGS\09-029 STRIPE.DWG
JOB: 04-28-09-029

SHEET NO.
14
OF
21