


SUBGRADE REPLACEMENT

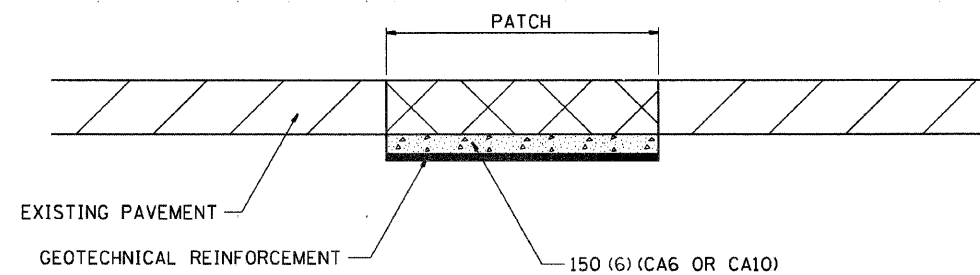

NOTES:

THE CA 6 OR CA 10 SHALL BE COMPACTED IN A MANNER APPROVED BY THE ENGINEER. IF THE MOISTURE CONTENT OF THE MATERIAL IS SUCH THAT COMPACTION SATISFACTORY TO THE ENGINEER CANNOT BE OBTAINED, SUFFICIENT WATER SHALL BE ADDED SO THAT SATISFACTORY COMPACTION CAN BE OBTAINED.

THE CA 6 OR CA 10 WILL BE PAID FOR AT THE CONTRACT UNIT PRICE PER CU YD FOR GRANULAR SUBGRADE REPLACEMENT

THE GEOTECHNICAL REINFORCEMENT WILL BE PAID FOR AT THE CONTRACT UNIT PRICE PER SQ YD FOR GEOTECHNICAL REINFORCEMENT

ALL DIMENSIONS ARE IN MILLIMETERS (INCHES) UNLESS OTHERWISE NOTED.

REVISED - 1-09-08	REGION 2 / DISTRICT 2 STANDARD	F.A. RTE.	SECTION	COUNTY	TOTAL SHEETS	SHEET NO.	
REVISED - ---		-----	-----	-----	-----	-----	
REVISED - ---		CONTRACT NO. -----					
REVISED - ---		SCALE: 1:8450 (1" = 84.5')	SHEET NO. ___ OF ___ SHEETS	STA. _____ TO STA. _____	FED. ROAD DIST. NO. _____	ILLINOIS FED. AID PROJECT	

PLOT DATE = Tue Jan 15 14:26:11 2008

SUBGRADE REPLACEMENT 97.4

SHEET REVIEW	
AGENCY	DATE

REVISIONS		
NO.	ITEM	DATE

SCALE:	NA
DRAWN BY:	TH
CHECKED BY:	PDS
DATE:	8/28/2009

McClure
Engineering Associates, Inc.

7282 Argus Drive
(815) 398-2332

Rockford, Illinois 61107-5837
FAX (815) 398-2496

Design Firm License: Illinois 184-000816

DETAILS - IDOT-DIST2	
RIVERSIDE ARRA (MFT SECTION 09-00560-00-RS)	ROCKFORD, ILLINOIS
WEST RIVERSIDE BOULEVARD	FILE: H:\109-029 RIVERSIDE ARRA\DESIGN\DRAWINGS\109-029 DETAILS.DWG
	JOB: 04-28-09-029

SHEET NO.
21
OF
21