
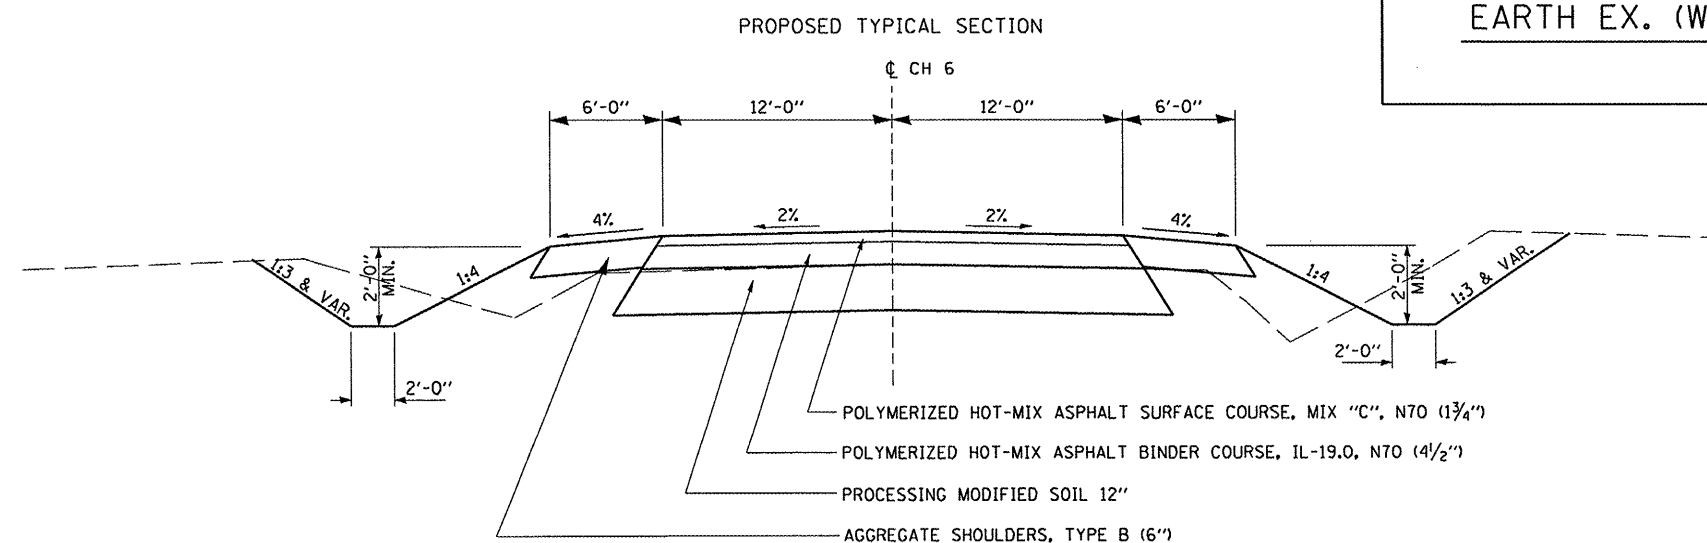


CH 6 STA. 130+00 TO STA. 235+00

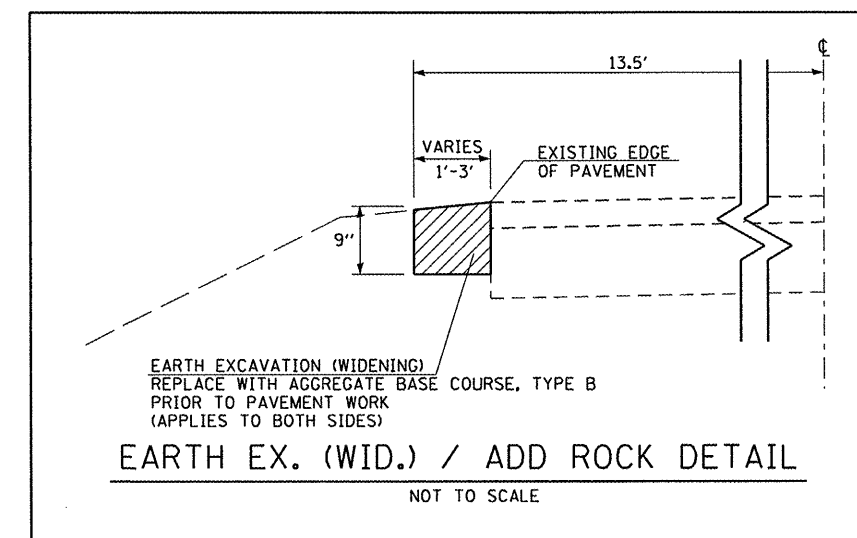

CH 6 STA. 130+00 TO STA. 235+00

**MAURER STUTZ, INC.**  
ENGINEERS SURVEYORS  
7615 NORTH HARKER DRIVE  
PEORIA, ILLINOIS 61615  
PH. (309) 693-7615  
FAX (309) 693-7616

FILE NAME =	USER NAME = #USER#	DESIGNED -	REVISED -	<b>STATE OF ILLINOIS DEPARTMENT OF TRANSPORTATION</b>	<b>TYPICAL SECTIONS</b>			F.A.S. RTE.	SECTION	COUNTY	TOTAL SHEETS	SHEET NO.
#FILE#		DRAWN -	REVISED -		SCALE:	SHEET NO.	OF SHEETS	STA.	TO STA.	FULTON	66	9
		CHECKED -	REVISED -									
		PLOT DATE = #DATE#	DATE -									
										CONTRACT NO. 89415		
										FED. ROAD DIST. NO. ILLINOIS FED. AID PROJECT		