


FINAL SURVEY	SURVEYED	BY	DATE
NOTE BOOK NO.	PLOTTED		
AREAS CHECKED	TEMPLATE		
	AREAS CHECKED		



ORIGINAL SURVEY	SURVEYED	BY	DATE
NOTE BOOK NO.	PLOTTED		
AREAS CHECKED	TEMPLATE		
	AREAS CHECKED		

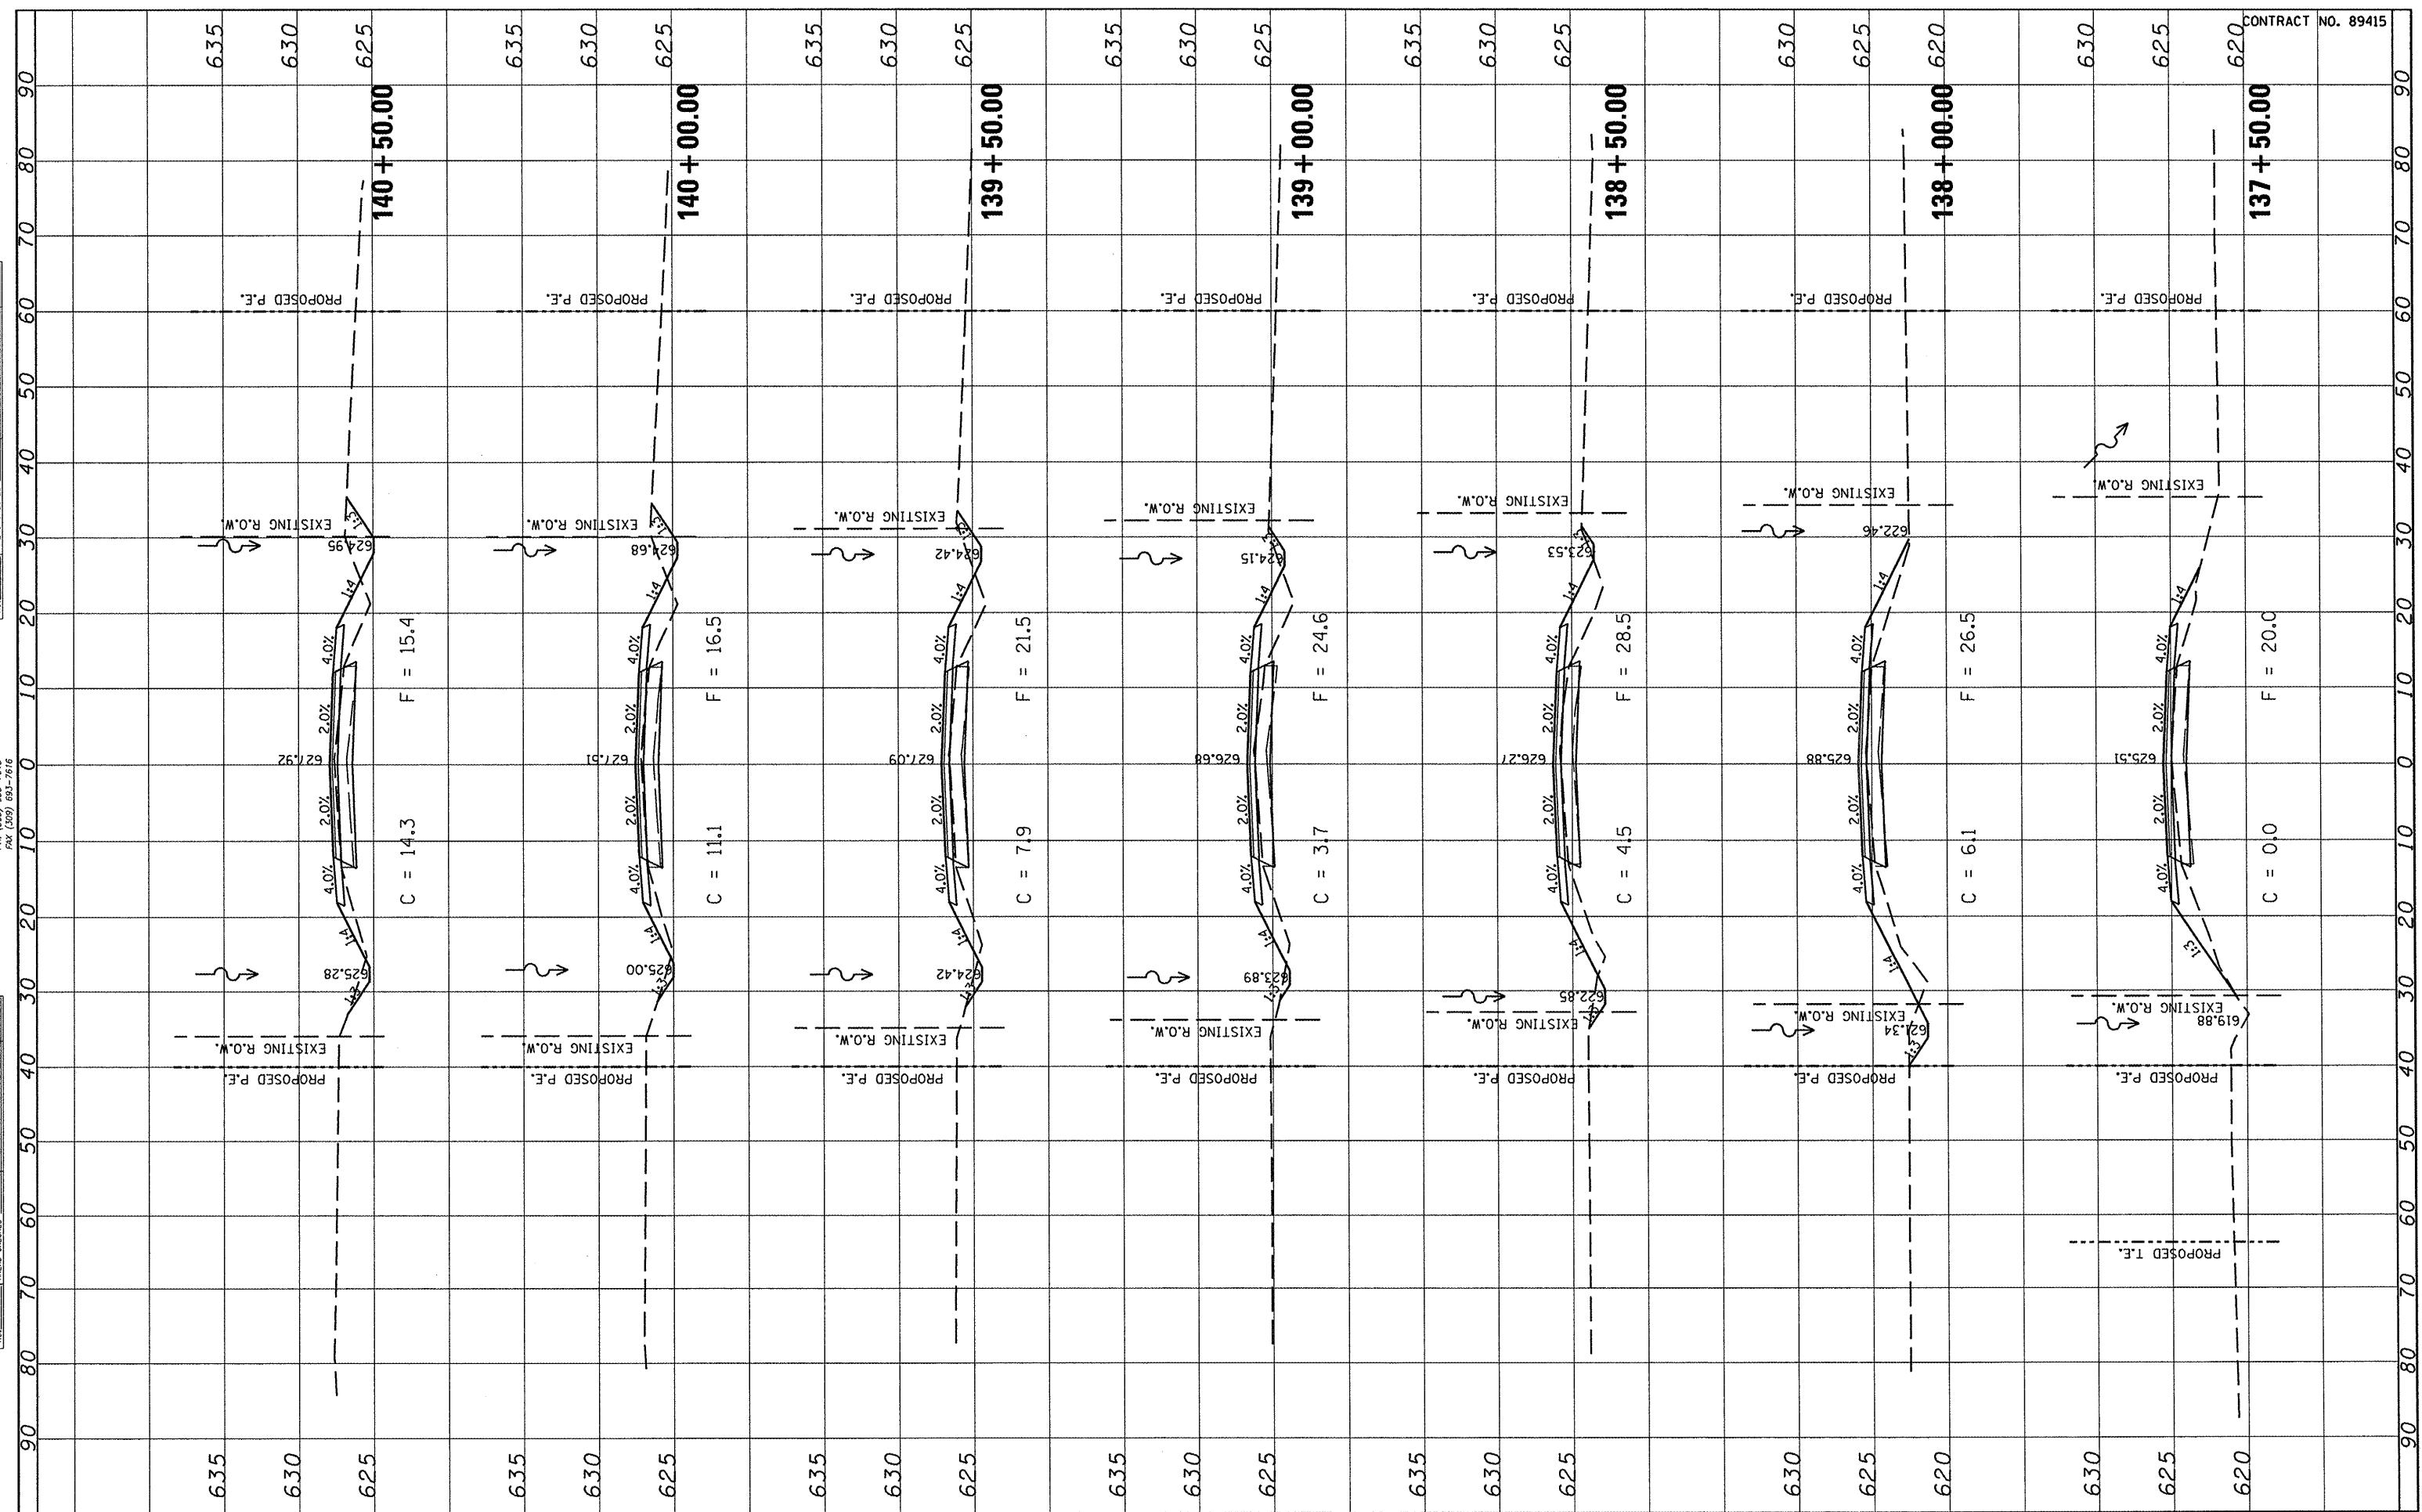

CONTRACT NO. 89415

FILE NAME =	USER NAME = #USER#
#FILE#	DESIGNED -
	DRAWN -
	CHECKED -
	DATE -
	REVISED -
	REVISED -
	REVISED -
	REVISED -

PLOT SCALE = #SCALE#	DESIGNED -
PLOT DATE = #DATE#	DRAWN -
	CHECKED -
	DATE -
	REVISED -
	REVISED -
	REVISED -
	REVISED -

**STATE OF ILLINOIS  
DEPARTMENT OF TRANSPORTATION**

**FULTON COUNTY HIGHWAY 6  
CROSS SECTIONS**

SCALE: SHEET NO. OF SHEETS STA. 137+50.00 TO STA. 140+50.00

F.A.S. RTE.	SECTION	COUNTY	TOTAL SHEETS	SHEET NO.
1458	03-00125-02-RS	FULTON	66	31
CONTRACT NO. 89415				
ILLINOIS FED. AID PROJECT				