


| | | | |
|---------------|---------------|----|------|
| FINAL SURVEY | SURVEYED | BY | DATE |
| NOTE BOOK | PLOTTED | | |
| AREAS CHECKED | TEMPLATE | | |
| NO. | AREAS CHECKED | | |



| | | | |
|-----------------|---------------|----|------|
| ORIGINAL SURVEY | SURVEYED | BY | DATE |
| NOTE BOOK | PLOTTED | | |
| AREAS CHECKED | TEMPLATE | | |
| NO. | AREAS CHECKED | | |

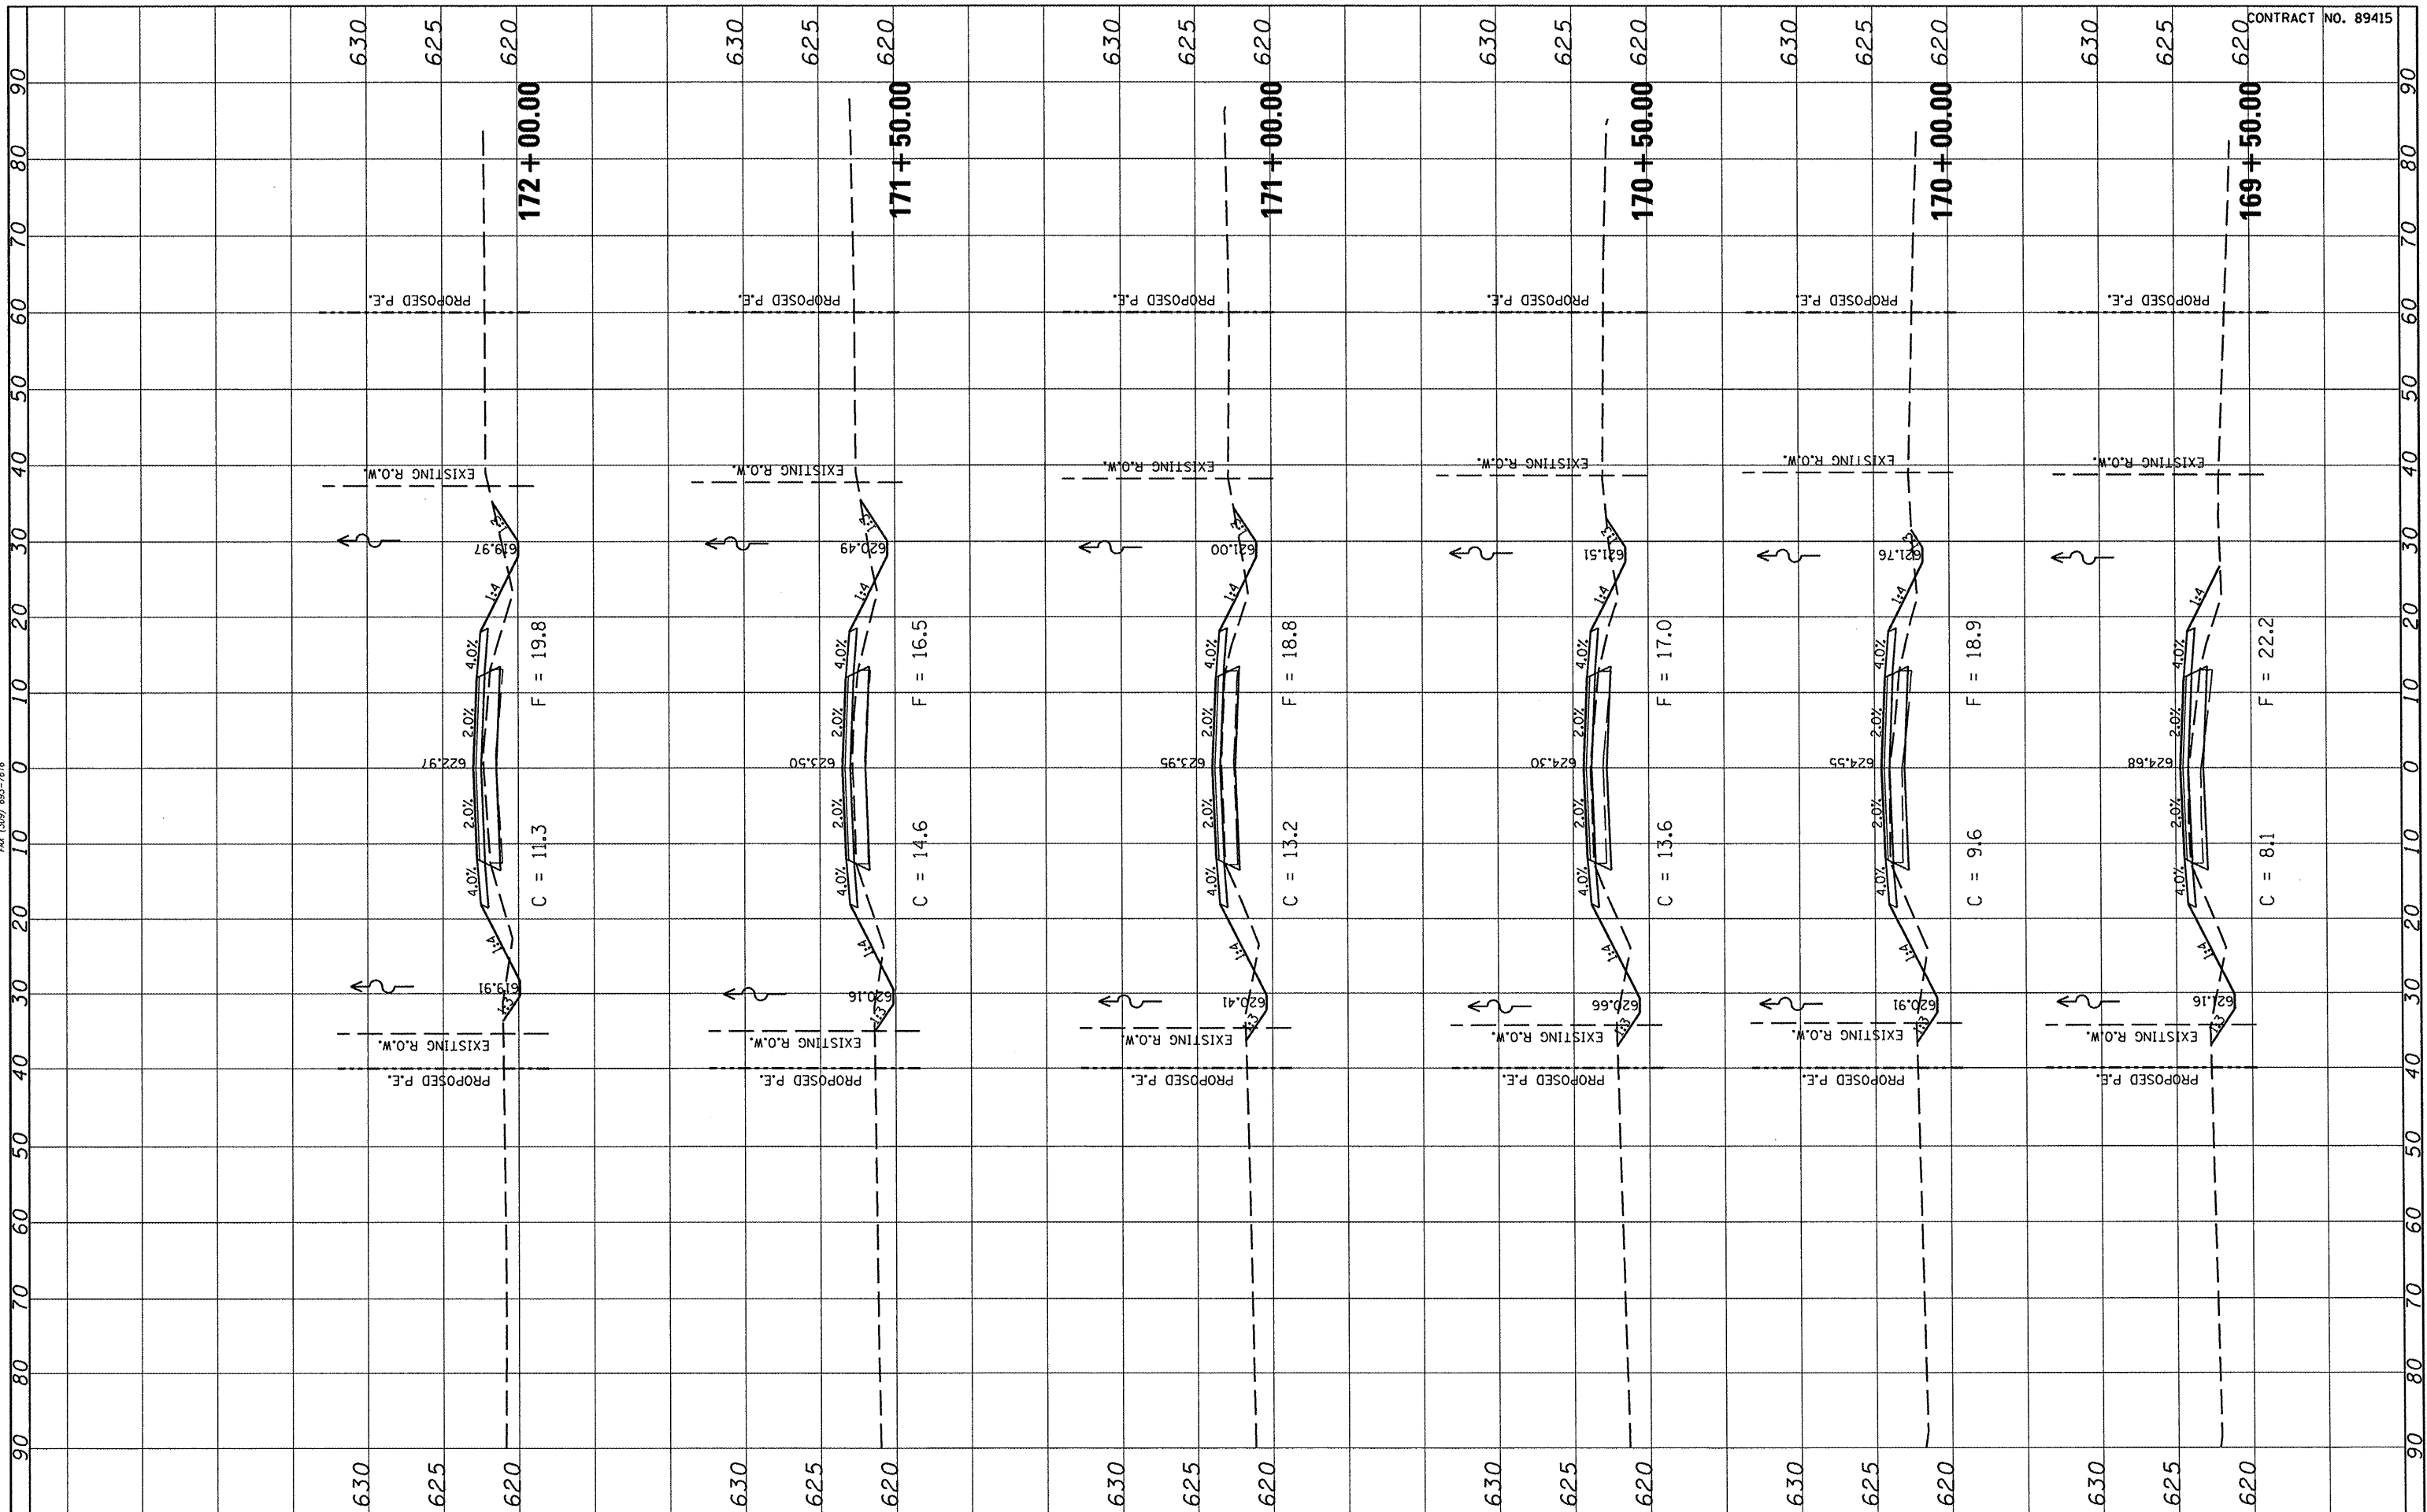

CONTRACT NO. 89415

| | |
|-------------|--------------------|
| FILE NAME = | USER NAME = *USER* |
| #FILE# | DESIGNED - |
| | DRAWN - |
| | CHECKED - |
| | DATE - |

| | |
|----------------------|-----------|
| PLOT SCALE = *SCALE* | REVISOR - |
| PLOT DATE = *DATE* | REVISOR - |
| | REVISOR - |
| | REVISOR - |

STATE OF ILLINOIS
DEPARTMENT OF TRANSPORTATION

FULTON COUNTY HIGHWAY 6
CROSS SECTIONS

SCALE: SHEET NO. OF SHEETS STA. 169+50.00 TO STA. 172+00.00

| | | | | |
|---|----------------|--------|--------------|-----------|
| F.A.S. RTE. | SECTION | COUNTY | TOTAL SHEETS | SHEET NO. |
| 1458 | 03-00125-02-RS | FULTON | 66 | 42 |
| CONTRACT NO. 89415 | | | | |
| FED. ROAD DIST. NO. ILLINOIS FED. AID PROJECT | | | | |