



ORIGINAL SURVEY NO.	BY	DATE
SURVEYED		
PLOTTED		
TEMPLATE		
AREAS AS		
AREAS CHECKED		

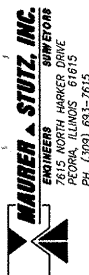

FINAL SURVEY NO.	BY	DATE
SURVEYED		
PLOTTED		
TEMPLATE		
AREAS AS		
AREAS CHECKED		

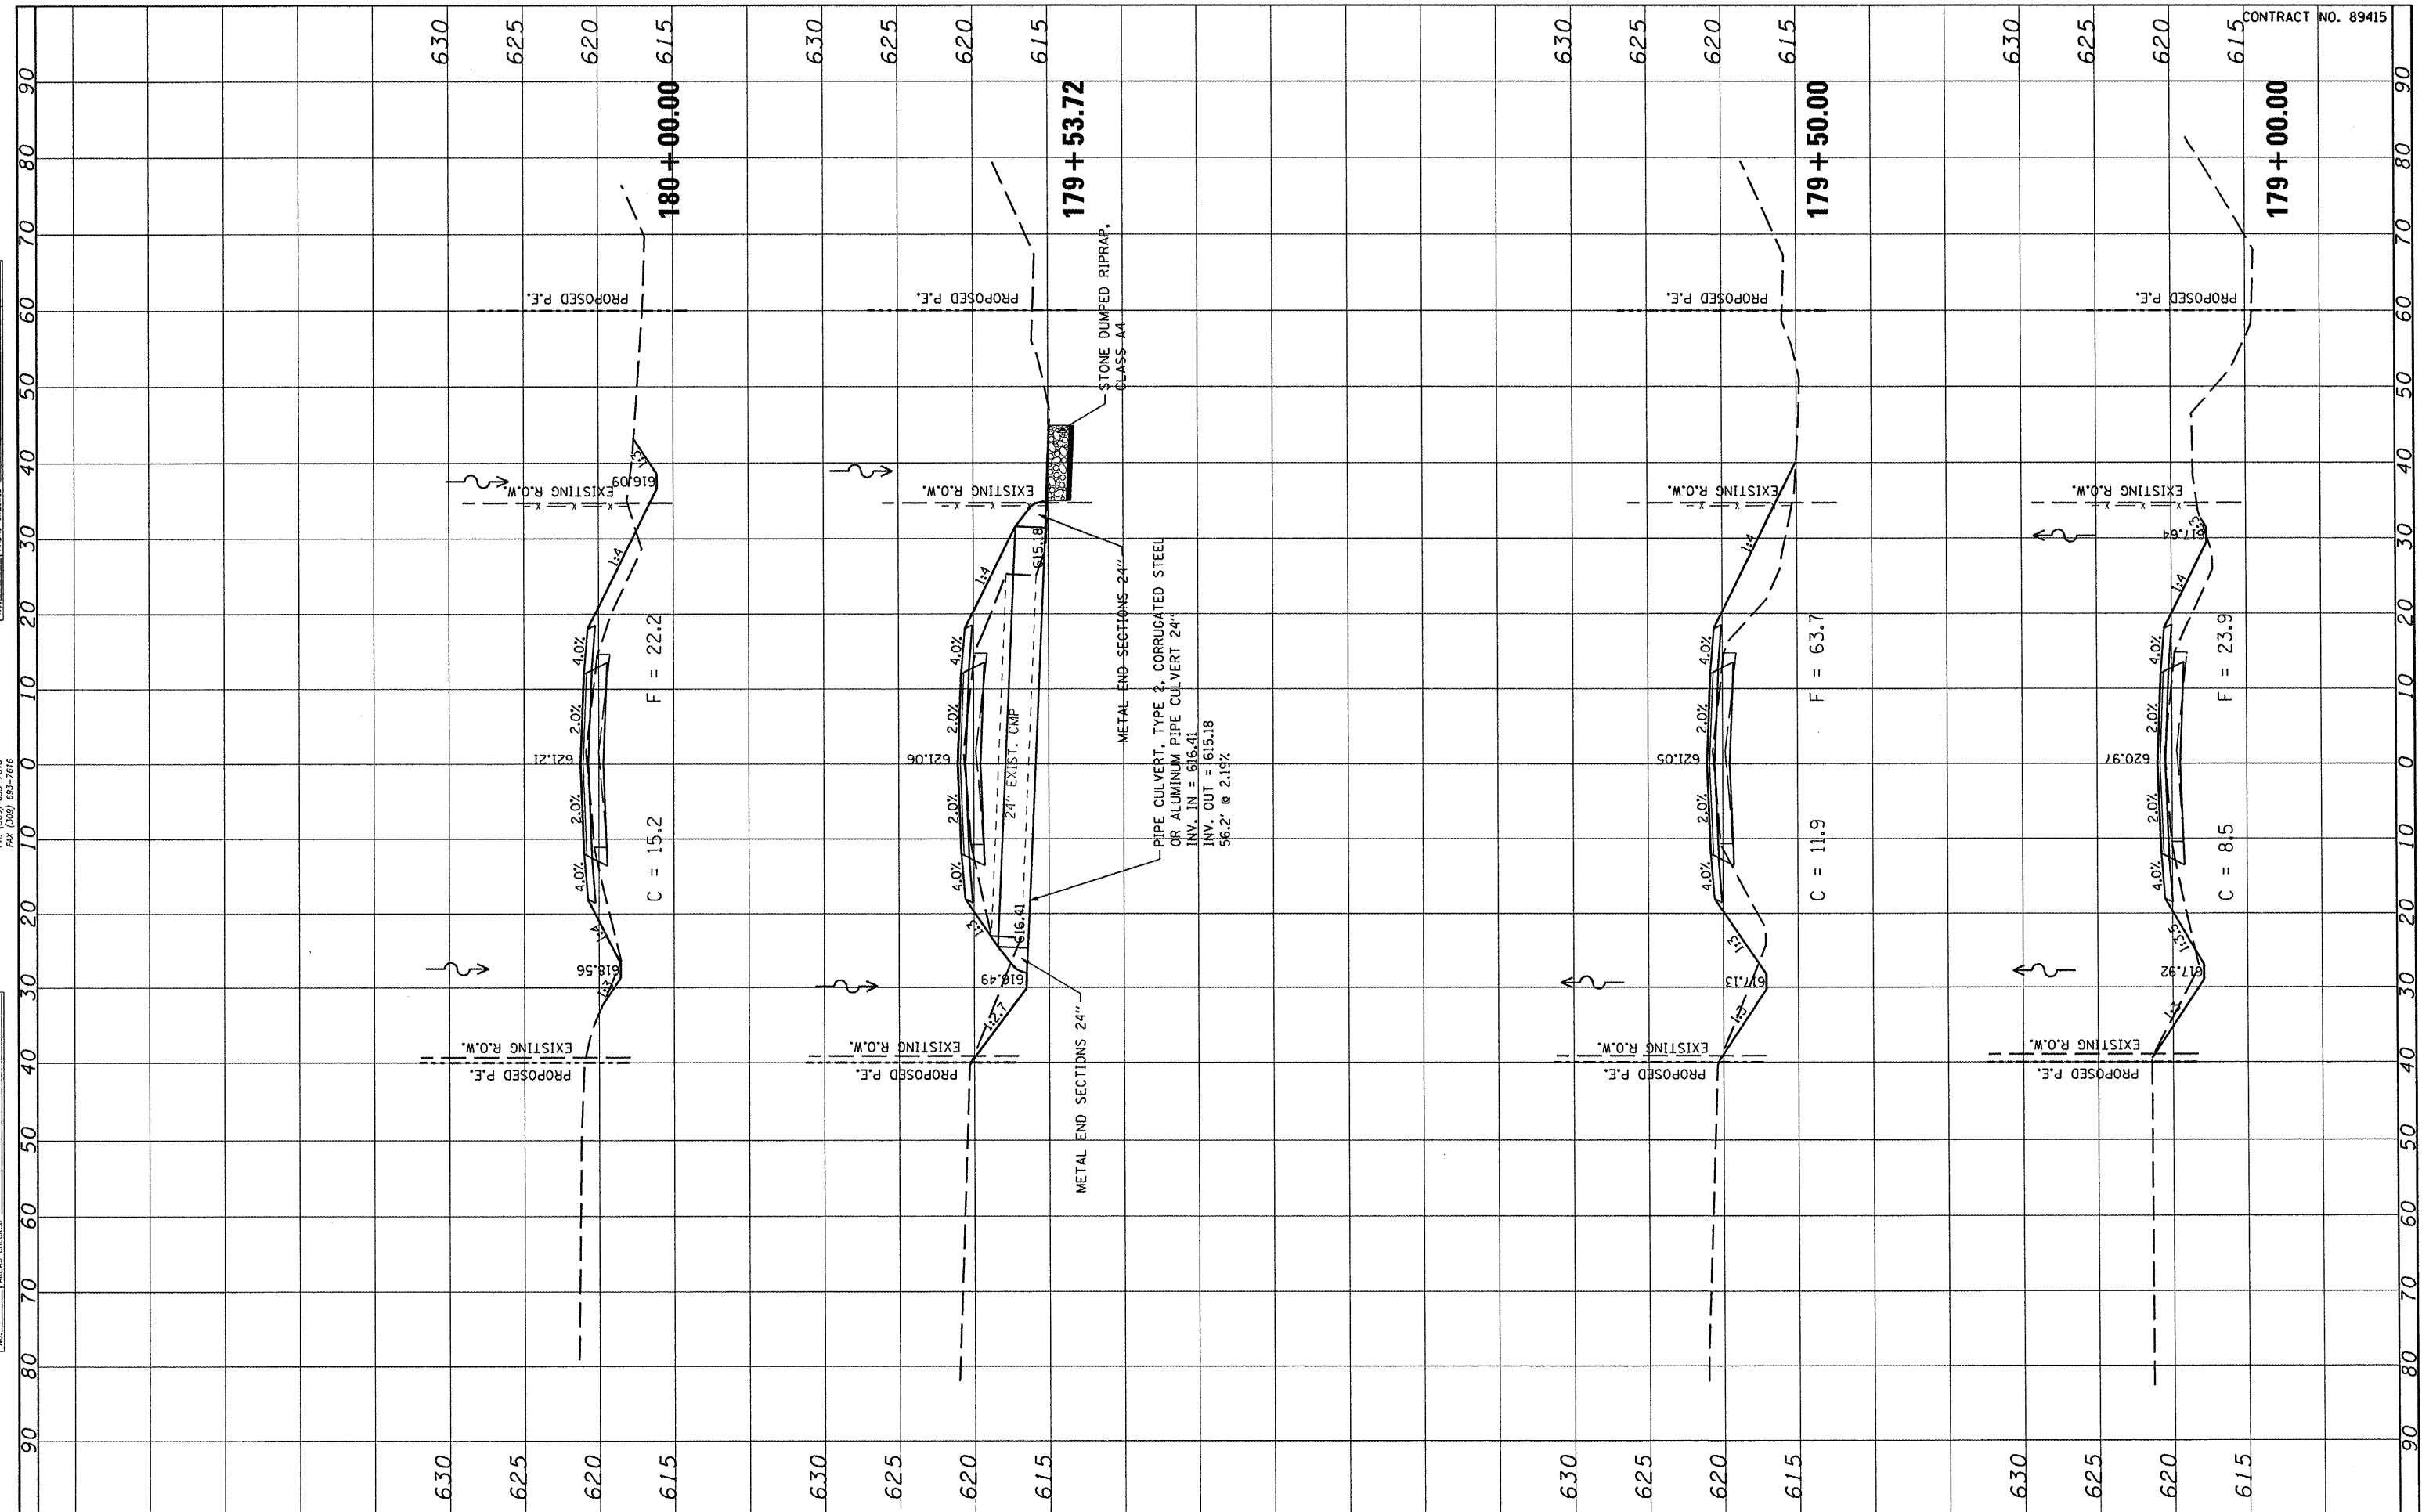

FILE NAME	USER NAME	DESIGNED	REVISED	STATE OF ILLINOIS DEPARTMENT OF TRANSPORTATION		FULTON COUNTY HIGHWAY 6 CROSS SECTIONS		F.A.S. RTE.	SECTION	COUNTY	TOTAL SHEETS	SHEET NO.
#FILE#		DRAWN	REVISED			SCALE:		1458	03-00125-02-RS	FULTON	66	46
		CHECKED	REVISED			SHEET NO. OF SHEETS		CONTRACT NO. 89415				
		DATE	REVISED			STA. 179+00.00 TO STA. 180+00.00		ILLINOIS FED. AID PROJECT				