



FINAL SURVEY	SURVEYED	BY	DATE
NOTE BOOK	PLOTTED		
NO.	TEMPLATE		
	AREAS		
	CHECKED		

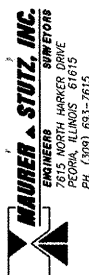

ORIGINAL SURVEY	SURVEYED	BY	DATE
NOTE BOOK	PLOTTED		
NO.	TEMPLATE		
	AREAS		
	CHECKED		

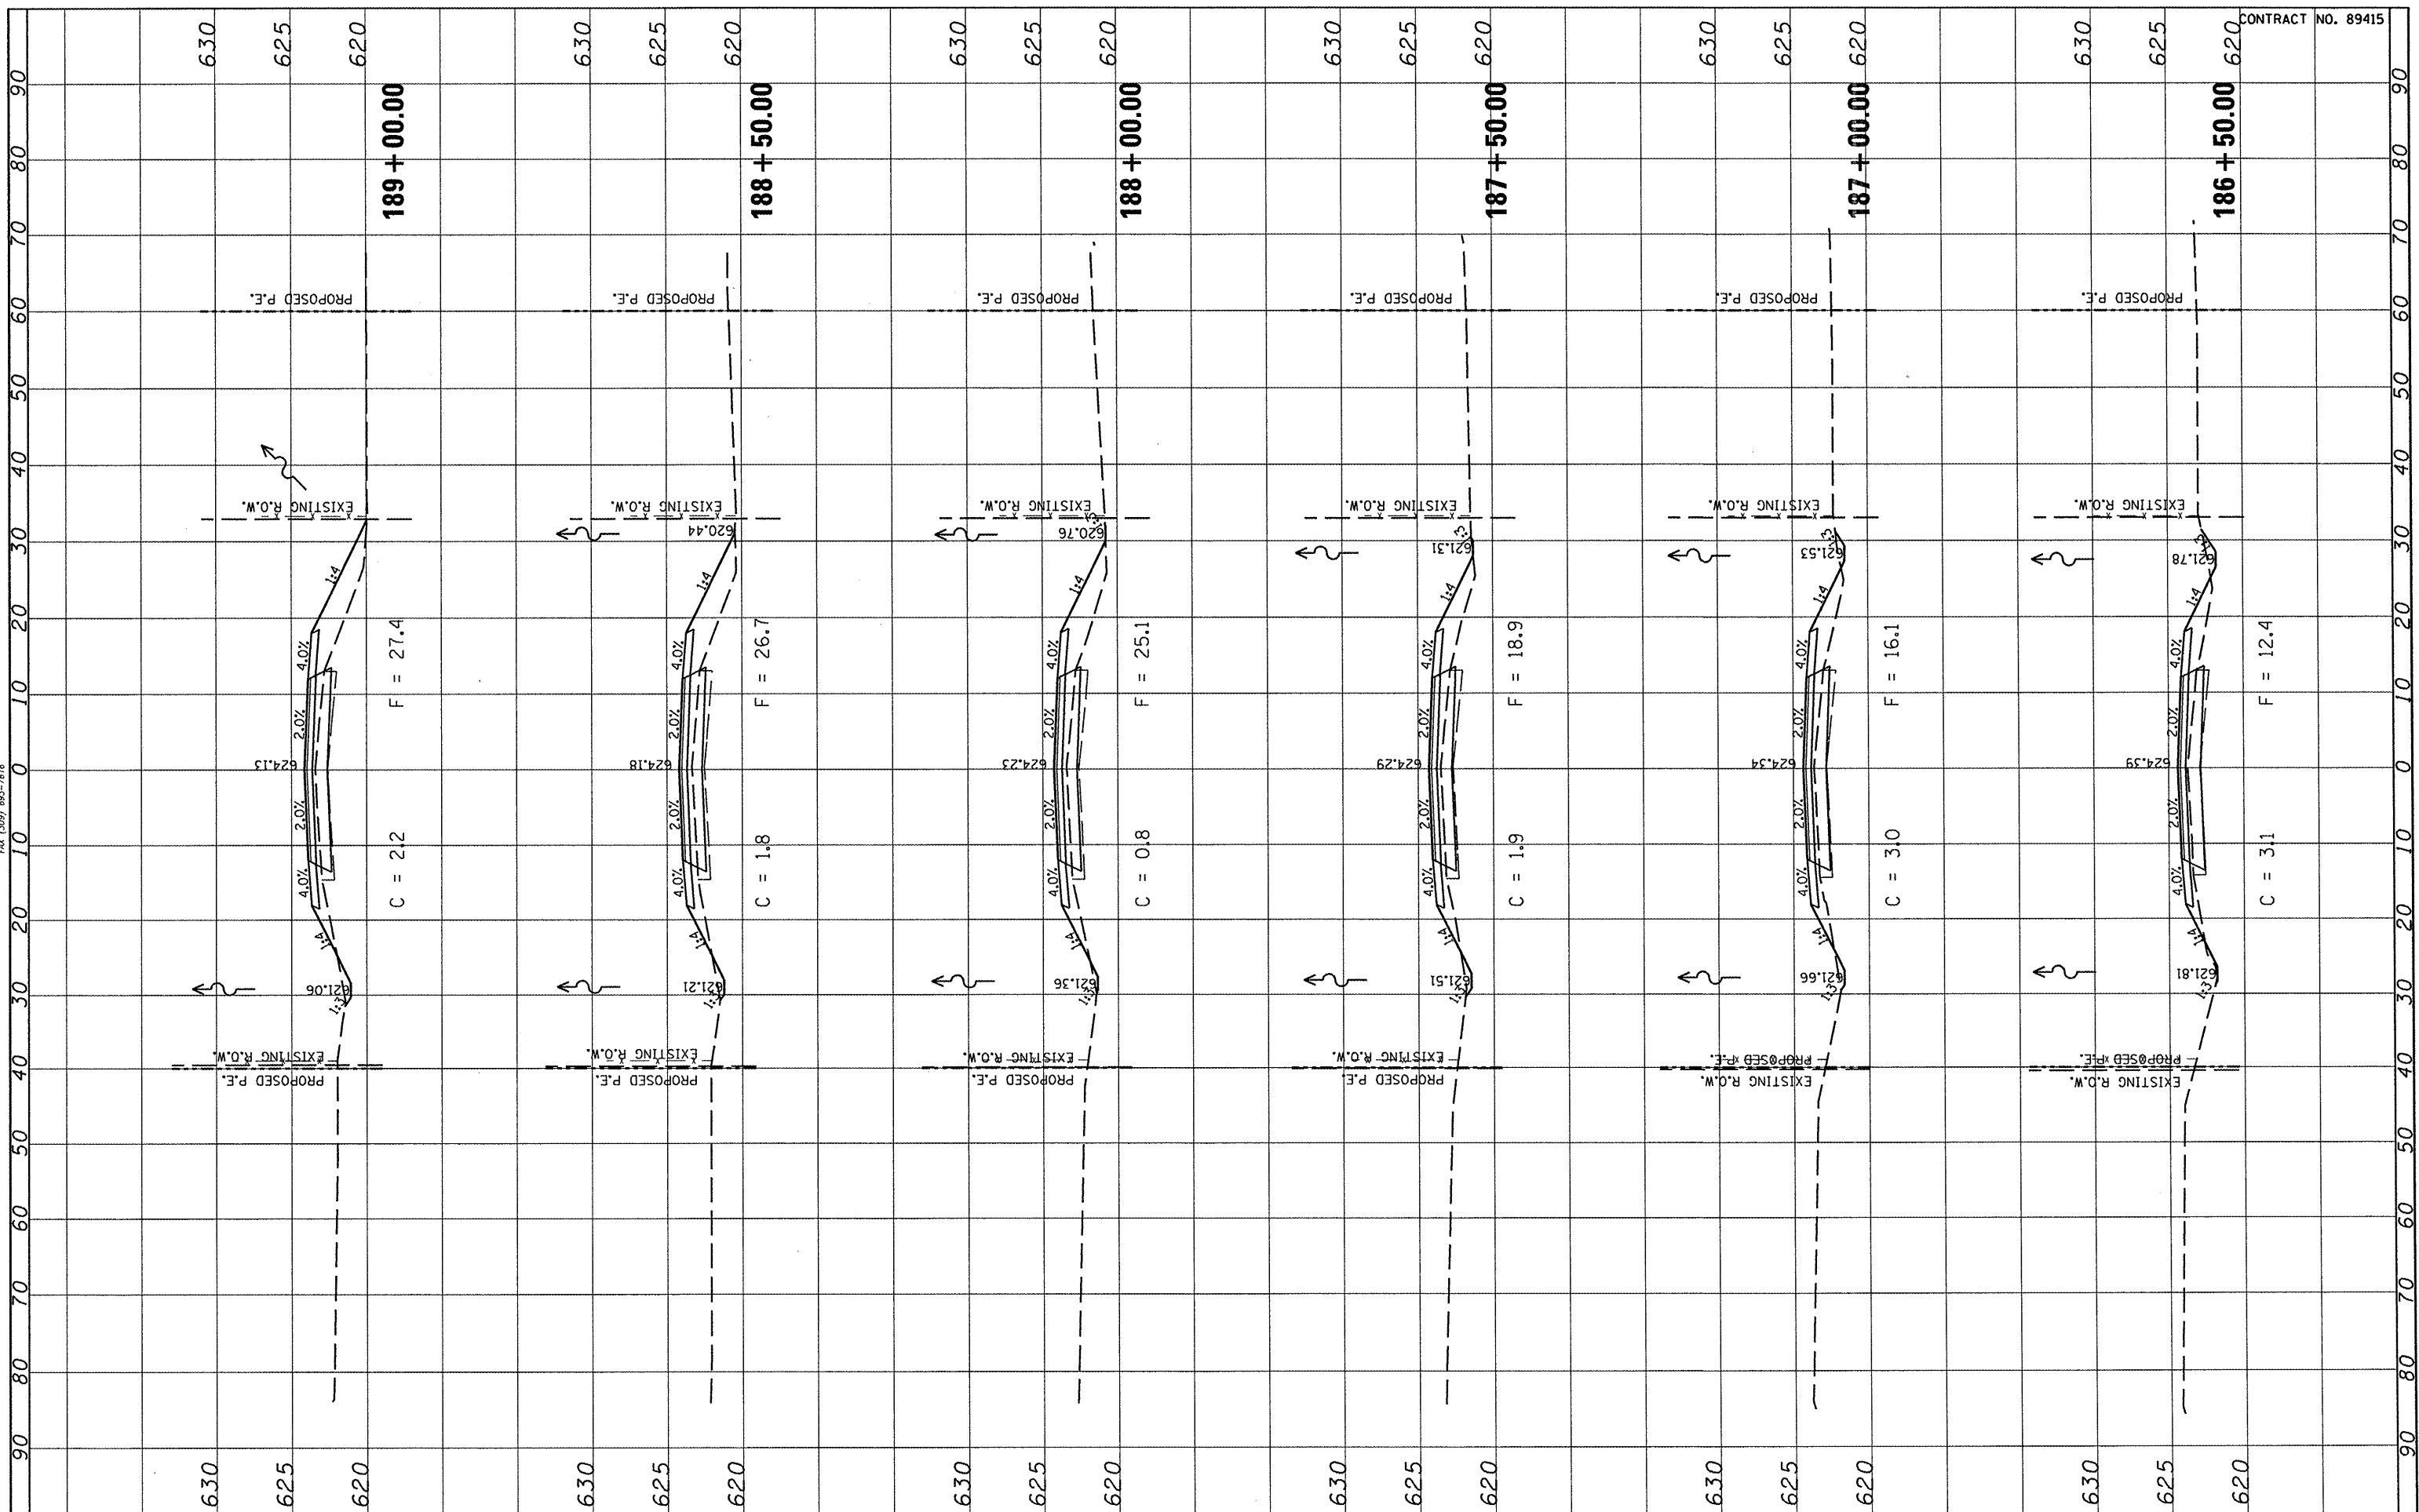

CONTRACT NO. 89415

FILE NAME *	USER NAME = #USER*	DESIGNED -	REVISED -	<b>STATE OF ILLINOIS DEPARTMENT OF TRANSPORTATION</b>	<b>FULTON COUNTY HIGHWAY 6 CROSS SECTIONS</b>			F.A.S. RTE. 1458	SECTION 03-00125-02-RS	COUNTY FULTON	TOTAL SHEETS 66	SHEET NO. 49
#FILE#		DRAWN -	REVISED -		SCALE:	SHEET NO.	OF	SHEETS	STA. 186+50.00 TO STA. 189+00.00	CONTRACT NO. 89415		
		PLOT SCALE = \$SCALE*	REVISED -							ILLINOIS FED. AID PROJECT		
		PLOT DATE = \$DATE*	REVISED -									