



FINAL SURVEY	SUBMITTED	BY	DATE
NOTE BOOK	PLOTTED		
AREAS	TEMPLATE		
CHECKED	AREAS		
NO.	CHECKED		

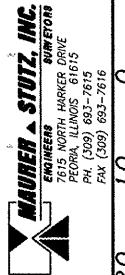

ORIGINAL SURVEY	TURNED	BY	DATE
NOTE BOOK	IN		
AREAS	PLOTTED		
CHECKED	TEMPLATE		
NO.	AREAS		
	CHECKED		

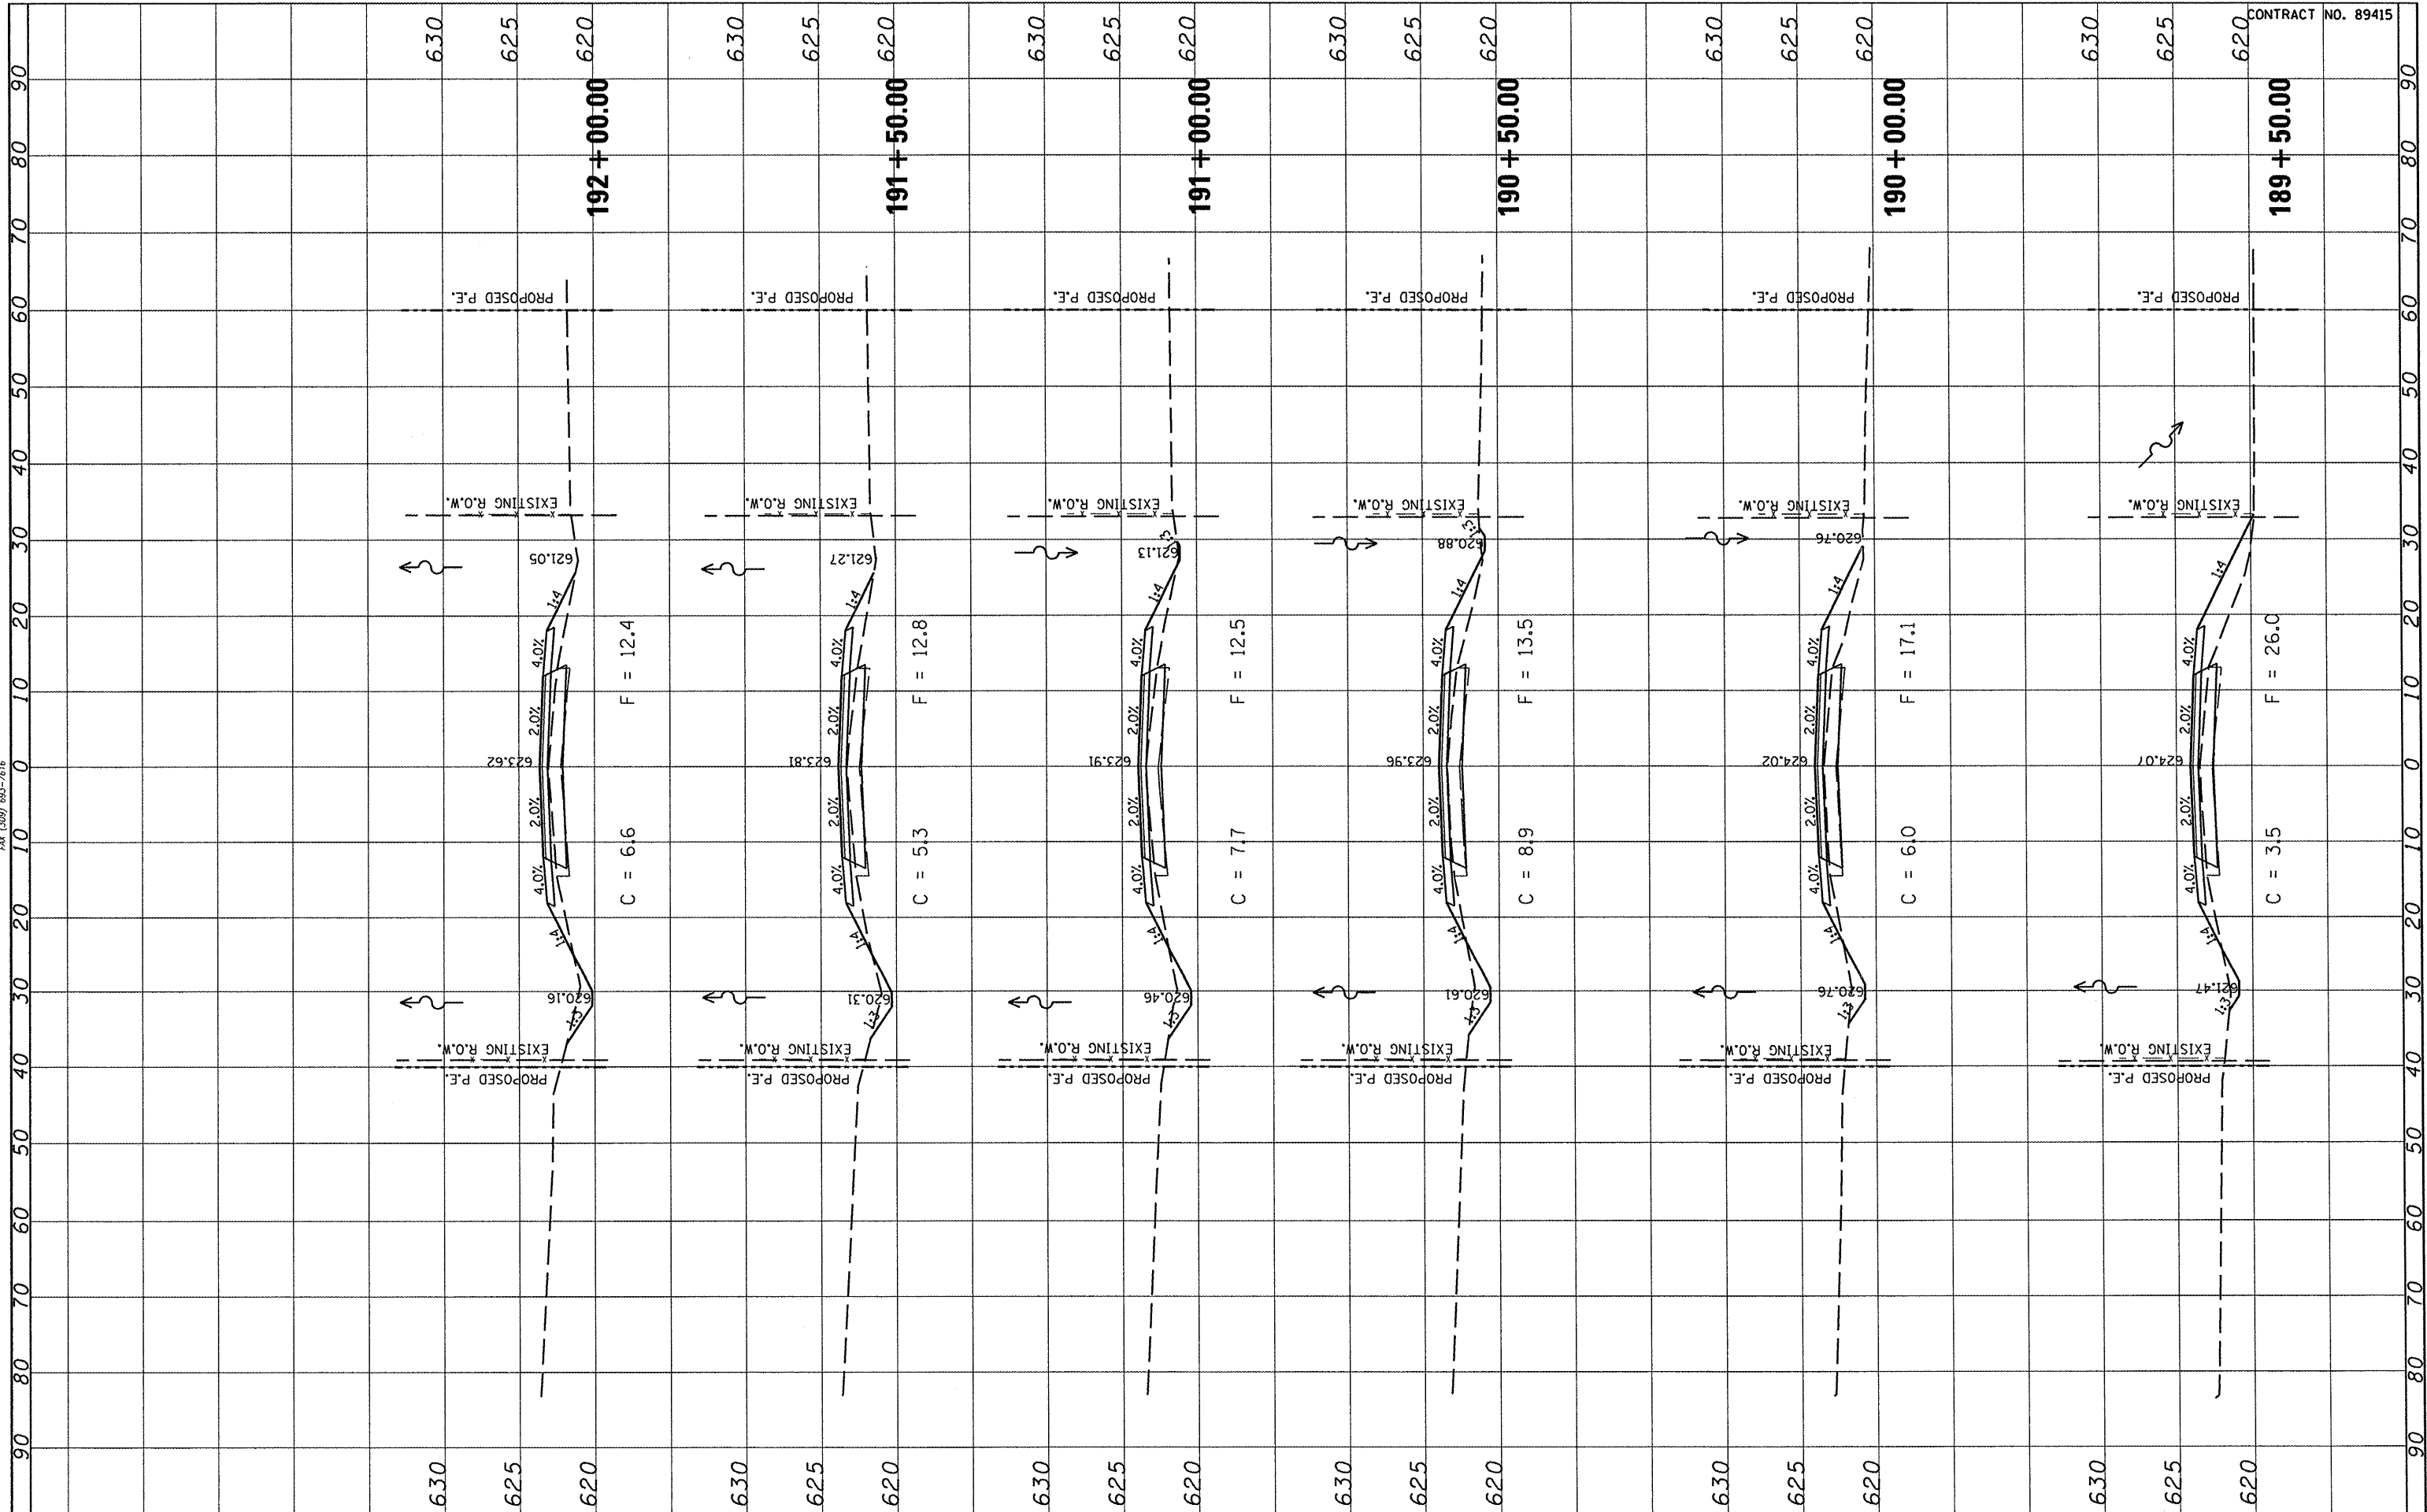

CONTRACT NO. 89415

FILE NAME #	USER NAME # USER*	DESIGNED -	REVISED -
#FILE#		DRAWN -	REVISED -
		CHECKED -	REVISED -
		DATE -	REVISED -

PLOT SCALE = #SCALE#	
PLOT DATE = #DATE#	

STATE OF ILLINOIS
DEPARTMENT OF TRANSPORTATION

FULTON COUNTY HIGHWAY 6
CROSS SECTIONS

SCALE: SHEET NO. OF SHEETS STA. 189+50.00 TO STA. 192+00.00

F.A.S. RTE.	SECTION	COUNTY	TOTAL SHEETS	SHEET NO.
1458	03-00125-02-RS	FULTON	66	50
CONTRACT NO. 89415				
FED. ROAD DIST. NO. [ILLINOIS] FED. AID PROJECT				