


FINAL SURVEY	SUBMITTED	BY	DATE
NOTE BOOK	PLOTTED		
AREAS CHECKED	TEMPLATE		
NO.	AREAS CHECKED		



ORIGINAL SURVEY	SUBMITTED	BY	DATE
NOTE BOOK	PLOTTED		
AREAS CHECKED	TEMPLATE		
NO.	AREAS CHECKED		

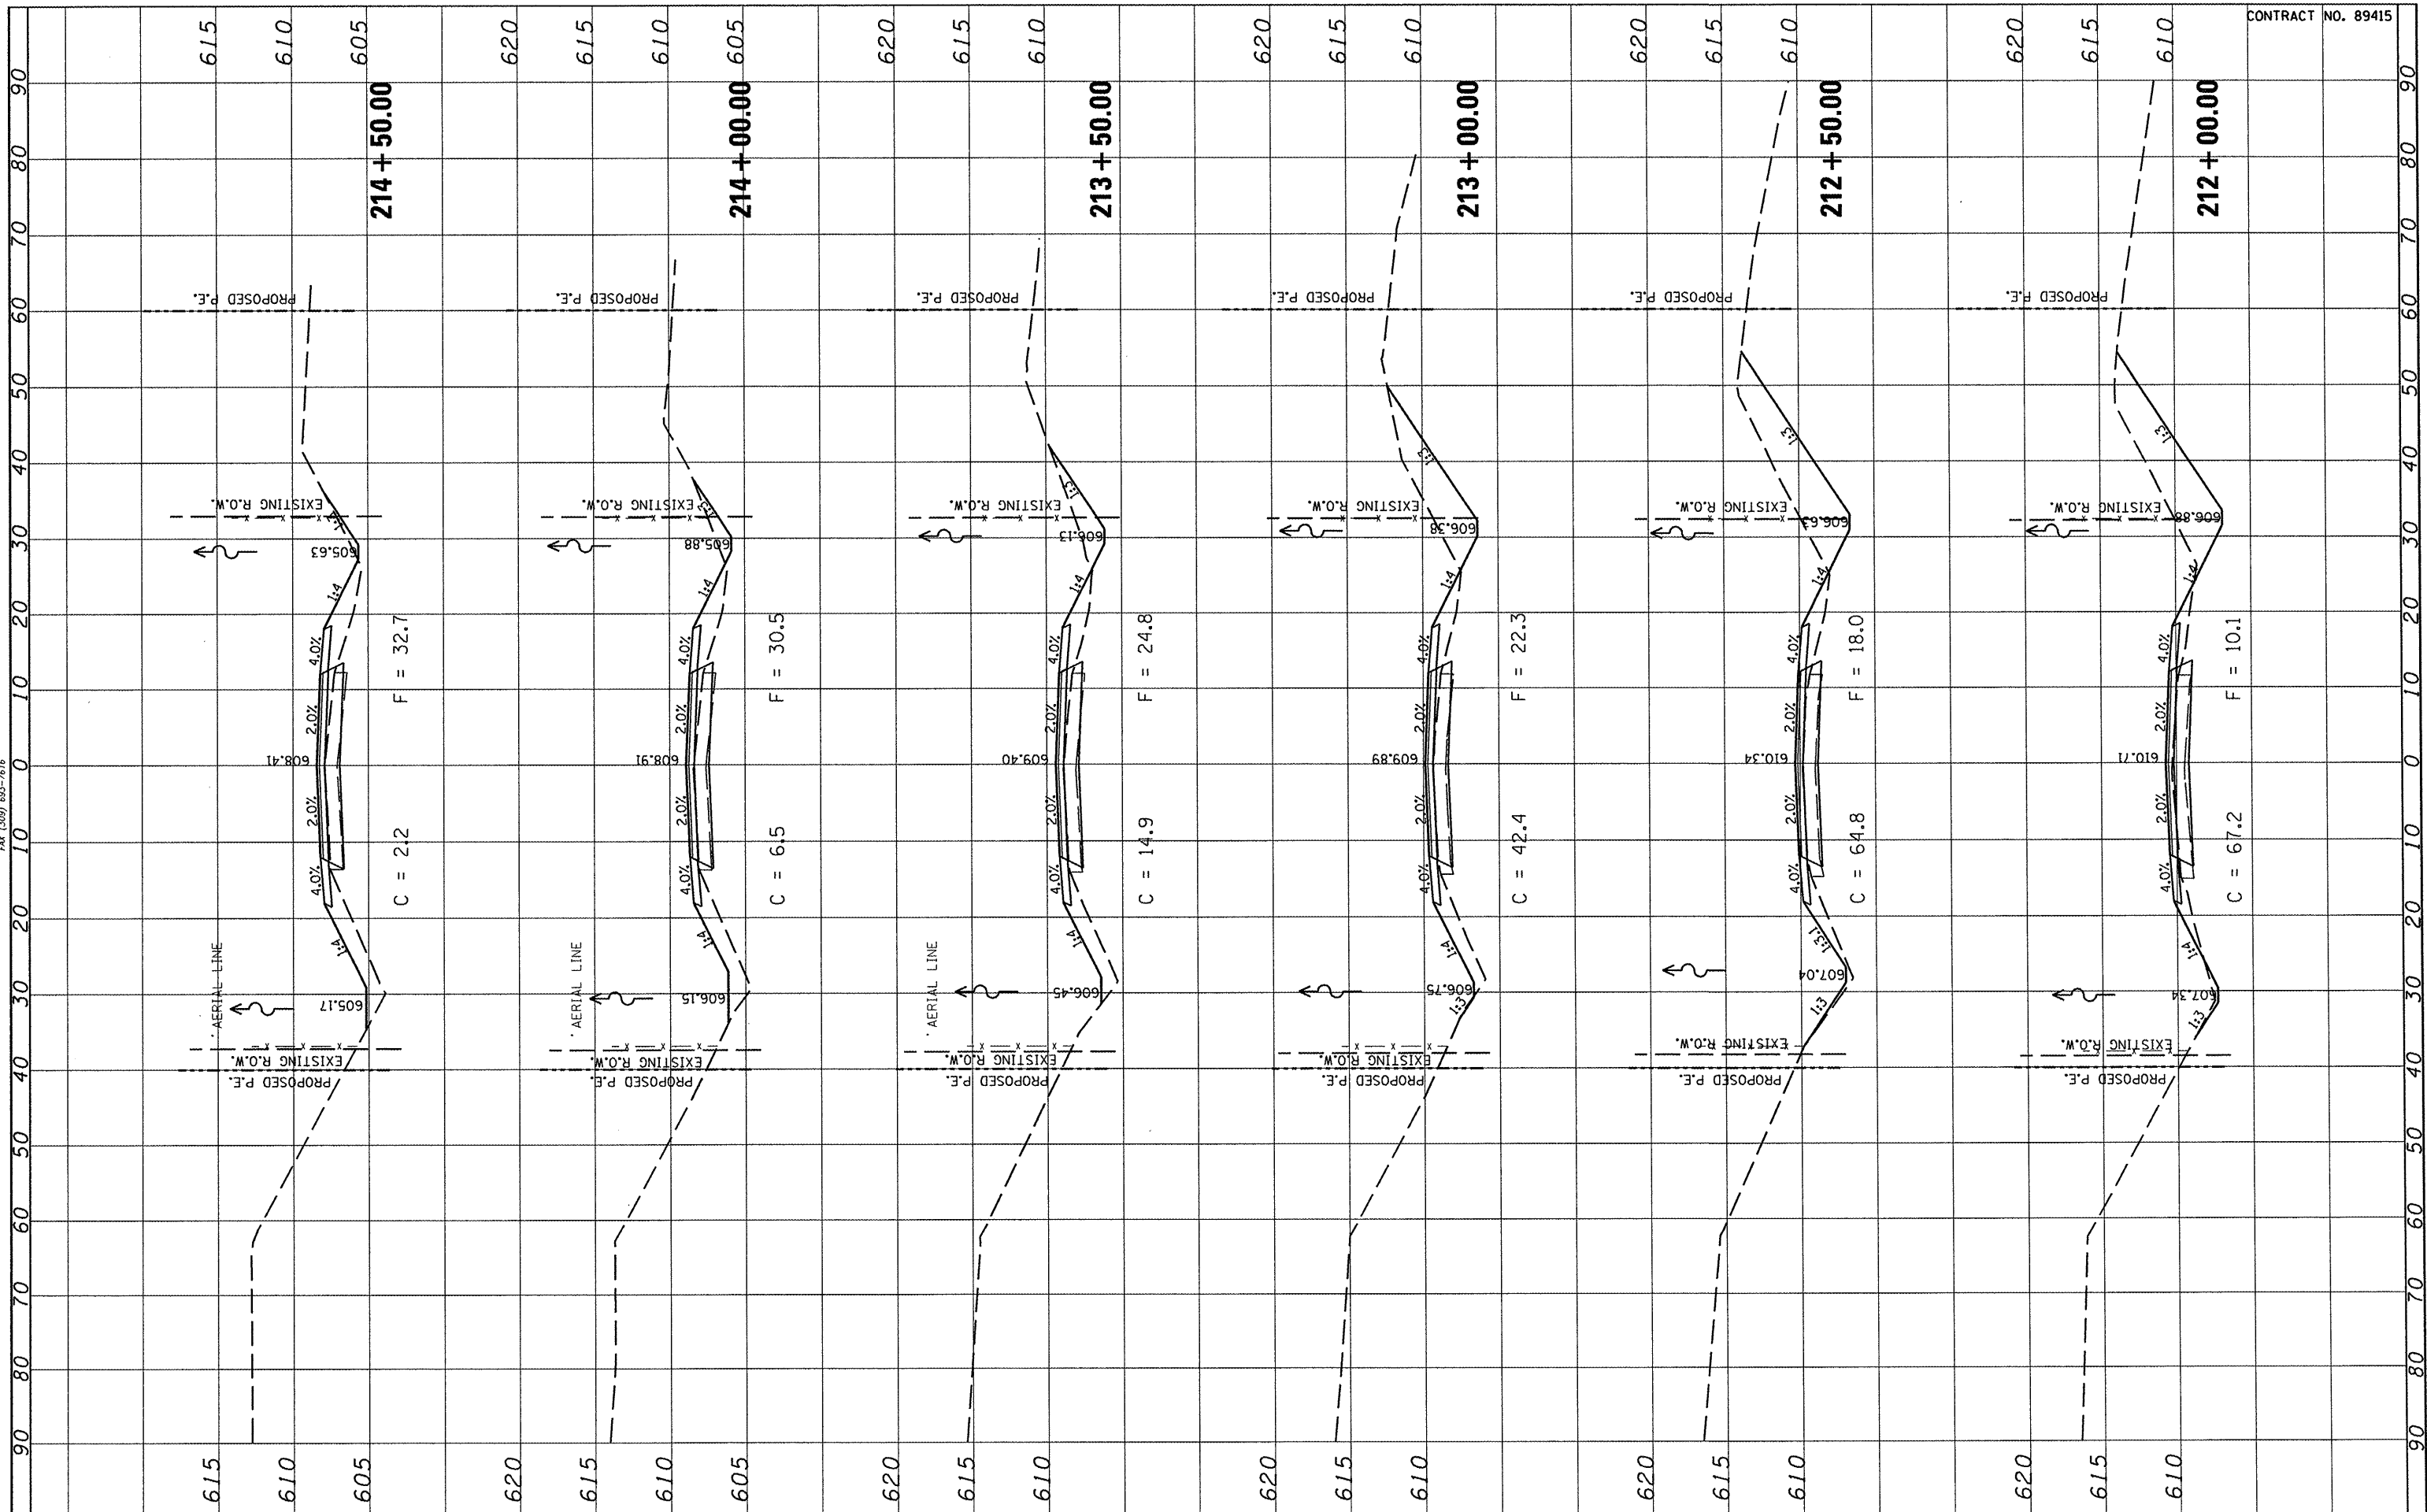

CONTRACT NO. 89415

FILE NAME *	USER NAME = *USER*
#FILEL*	

DESIGNED -	REVISED -
DRAWN -	REVISED -
CHECKED -	REVISED -
DATE -	REVISED -

**STATE OF ILLINOIS
DEPARTMENT OF TRANSPORTATION**

**FULTON COUNTY HIGHWAY 6
CROSS SECTIONS**

SCALE: SHEET NO. OF SHEETS STA. 212+50.00 TO STA. 215+00.00

F.A.S. RTE.	SECTION	COUNTY	TOTAL SHEETS	SHEET NO.
1458	03-00125-02-RS	FULTON	66	58
CONTRACT NO. 89415				
FED. ROAD DIST. NO. ILLINOIS FED. AID PROJECT				