



FINAL SURVEY	SUBMITTED	BY	DATE
NOTE BOOK	PLOTTED		
AREAS	TEMPLATE		
CHECKED	AREAS		
NO.	CHECKED		

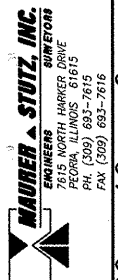

ORIGINAL SURVEY	SUBMITTED	BY	DATE
NOTE BOOK	PLOTTED		
AREAS	TEMPLATE		
CHECKED	AREAS		
NO.	CHECKED		

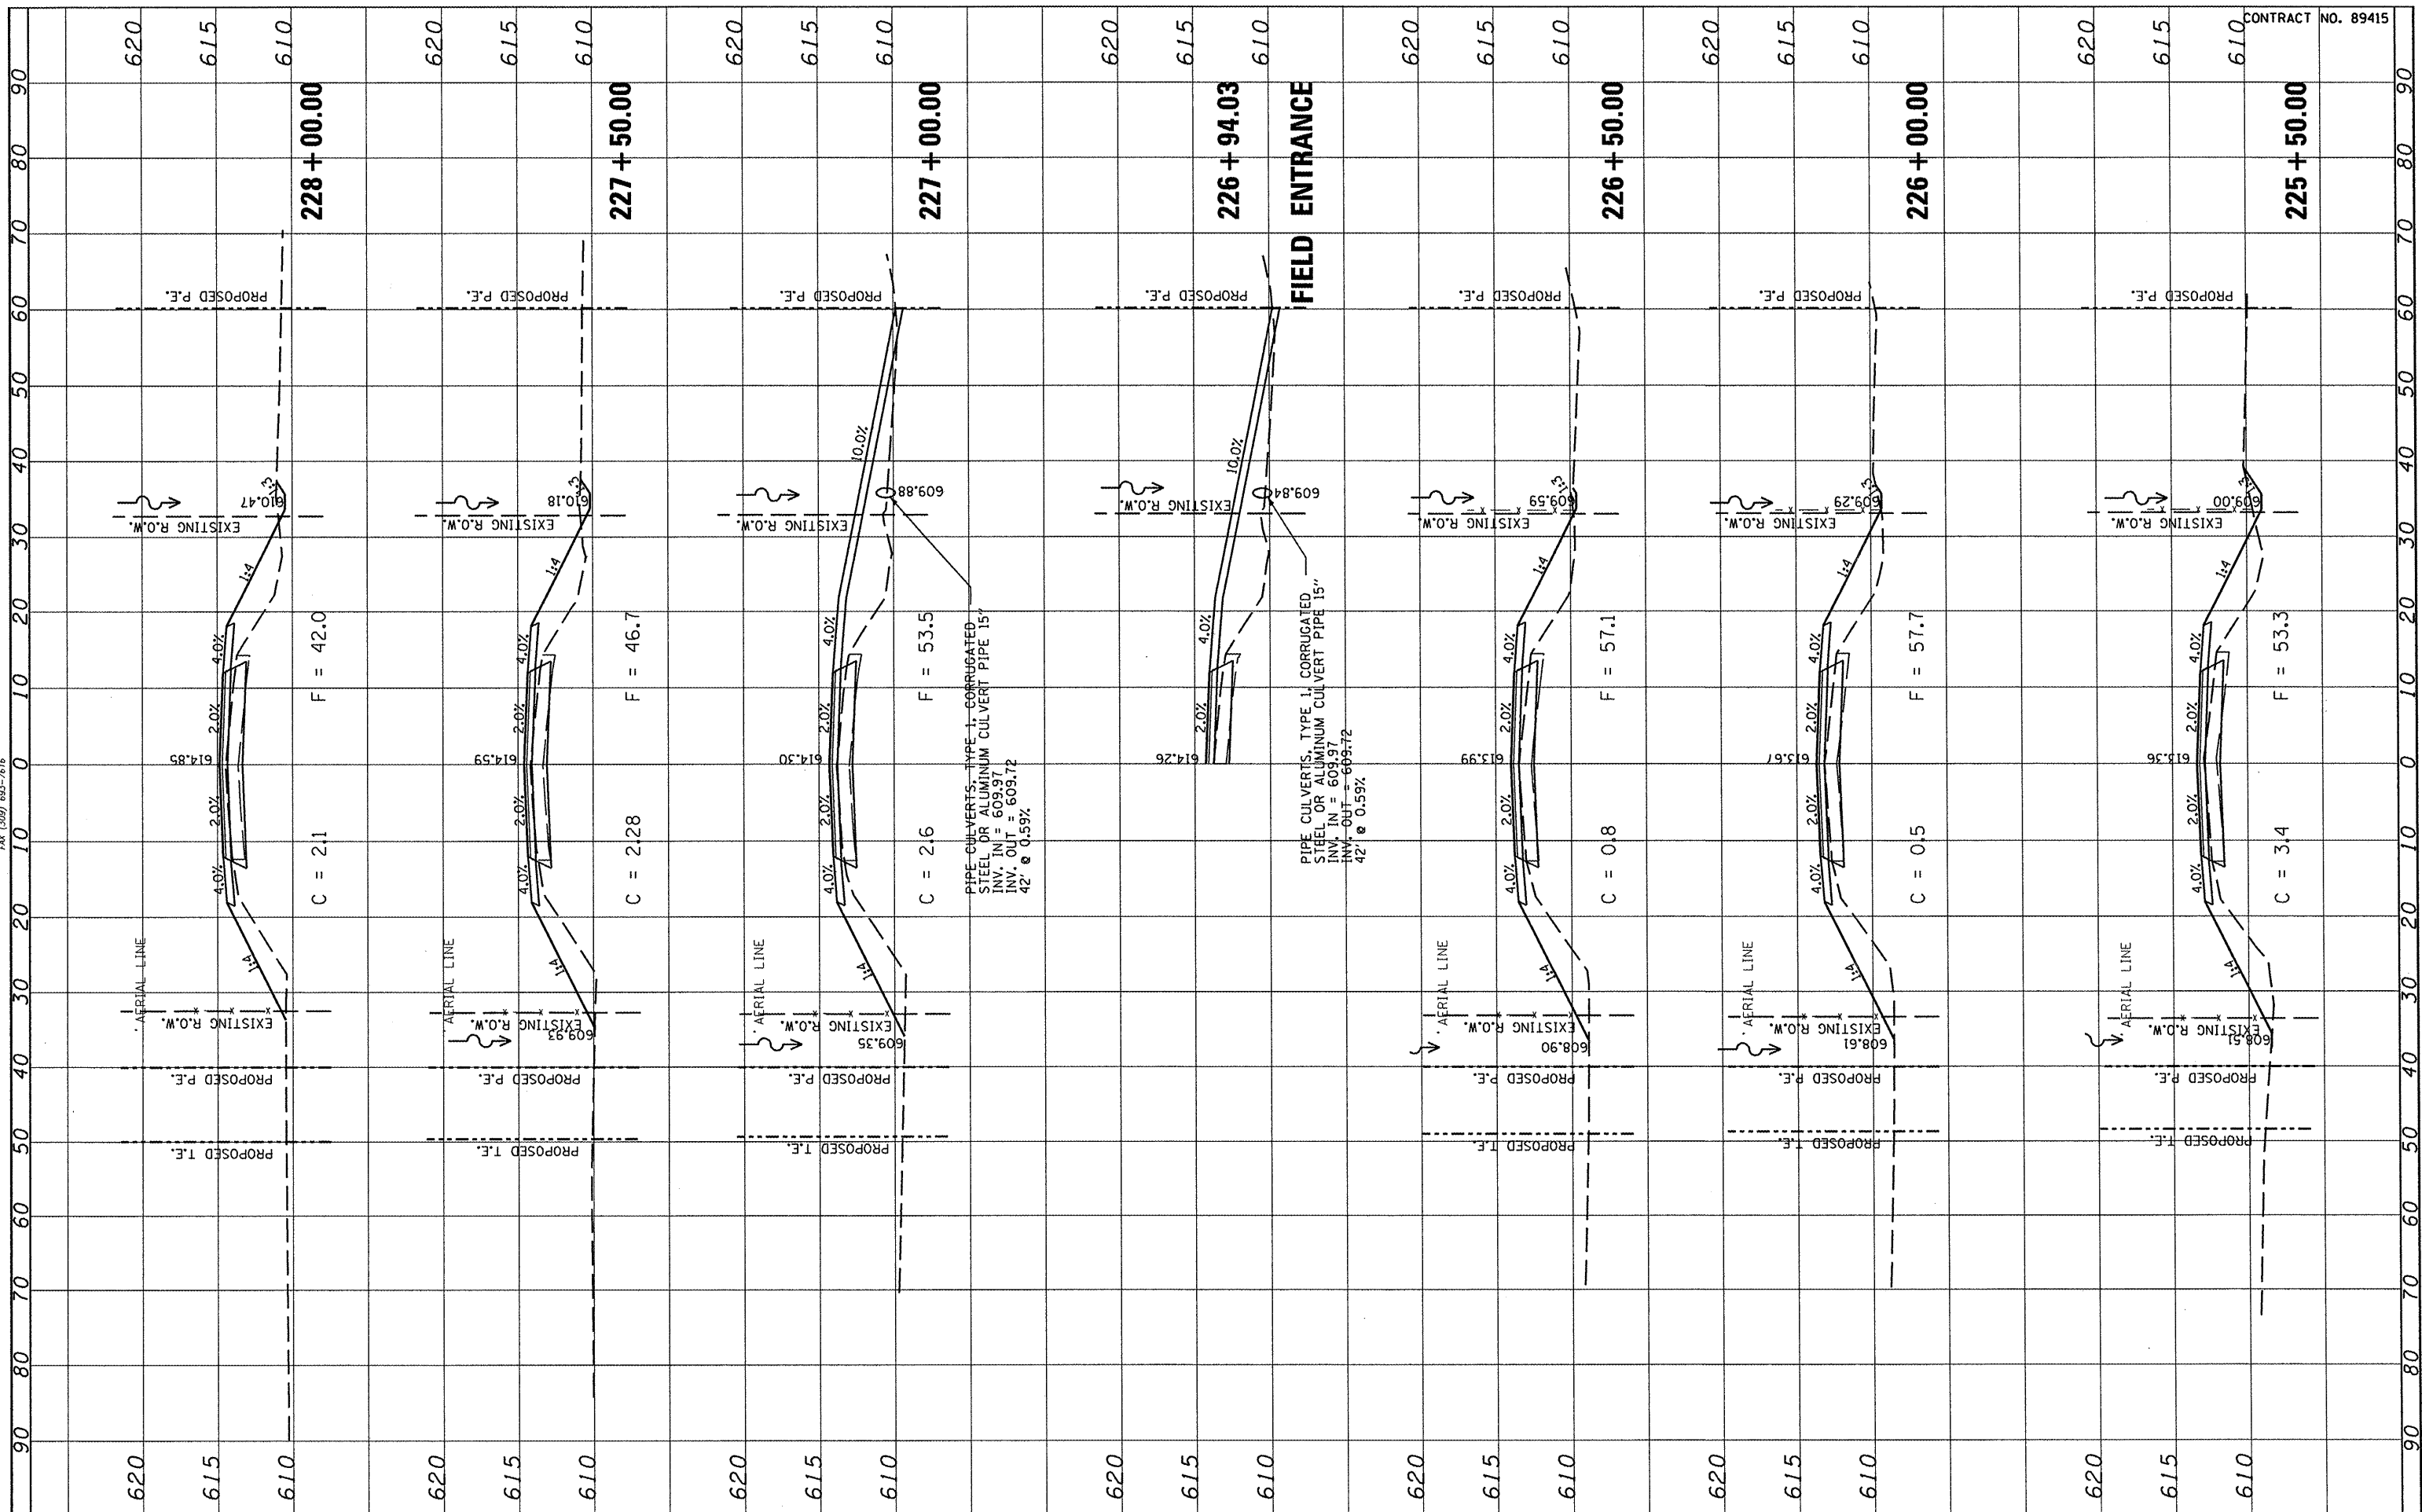

FILE NAME =	USER NAME = *USER*
#FILE#	DESIGNED -
	DRAWN -
	CHECKED -
	DATE -
	REVISD -
	REVISD -
	REVISD -
	REVISD -
	REVISD -

PLOT SCALE = *SCALE*	CHECKED -
PLOT DATE = *DATE*	DATE -
	REVISD -
	REVISD -
	REVISD -
	REVISD -

**STATE OF ILLINOIS
DEPARTMENT OF TRANSPORTATION**

**FULTON COUNTY HIGHWAY 6
CROSS SECTIONS**

SCALE: SHEET NO. OF SHEETS STA. 225+50.00 TO STA. 228+00.00

F.A.S. RTE.	SECTION	COUNTY	TOTAL SHEETS	SHEET NO.
1458	03-00125-02-R5	FULTON	66	63
CONTRACT NO. 89415				
FED. ROAD DIST. NO. [ILLINOIS] FED. AID PROJECT				

CONTRACT NO. 89415