

FOR INDEX OF SHEETS SEE SHEET NO. 2
 FOR LIST OF STANDARDS, SEE SHEET NO. 2
 SEE TYPICAL SECTIONS FOR STRUCTURAL PAVEMENT INFORMATION

F.A.P. RTE.	SECTION	COUNTY	TOTAL SHEETS	SHEET NO.
693	06-00000-00-FP	TAZEWELL	42	1
FED. ROAD DIST. NO. 4 ILLINOIS		CONTRACT NO. 89531		


STATE OF ILLINOIS
DEPARTMENT OF TRANSPORTATION
DIVISION OF HIGHWAYS
PLANS FOR PROPOSED
AMERICAN RECOVERY
AND REINVESTMENT ACT

PROJECT ARA-0179 (032)
SECTION 06-00000-00-FP
TAZEWELL COUNTY
FAP 693 (ILLINOIS ROUTE 9)
MILLING, WIDENING AND RESURFACING

DESIGN DESIGNATION


ILLINOIS ROUTE 9
 ADT 6900 (09) ARTERIAL 1.38 (MODIFIED AASHTO-20)

C-94-113-09
 R 4 W

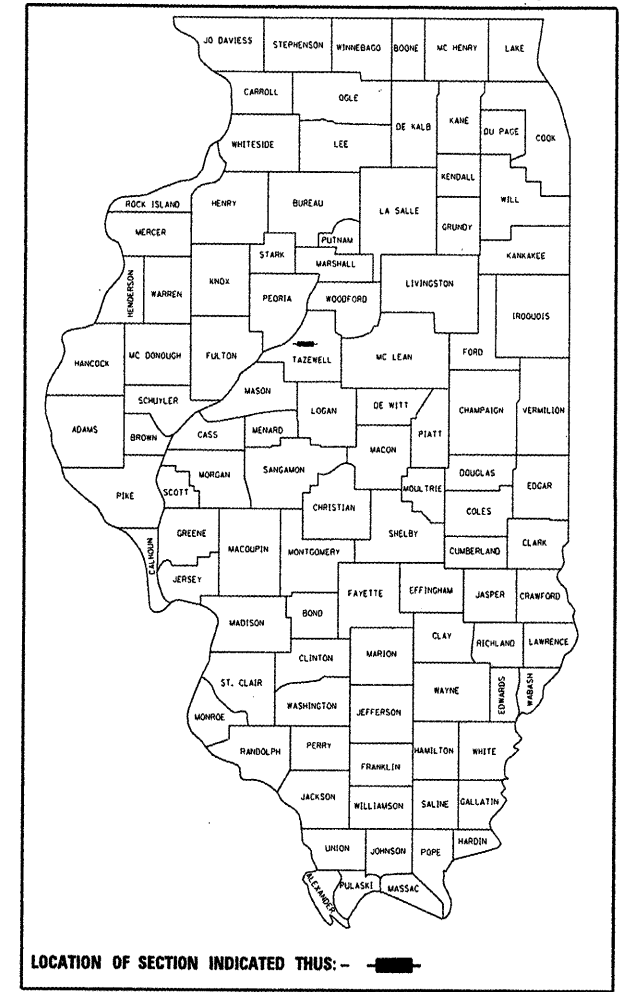


DRAWING SCALES


CROSS SECTION VERTICAL: 1" = 5'
 PROFILE VERTICAL: 1" = 5'

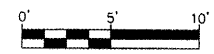

CROSS SECTION HORIZONTAL: 1" = 10'

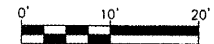

PLAN: 1" = 50'
 PROFILE HORIZONTAL: 1" = 20'

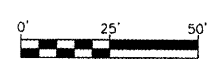


FULL SIZE PLANS HAVE BEEN PREPARED USING STANDARD ENGINEERING SCALES. REDUCED SIZED PLANS WILL NOT CONFORM TO STANDARD SCALES. IN MAKING MEASUREMENTS ON REDUCED PLANS, THE ABOVE SCALES MAY BE USED.

J.U.L.I.E.
 JOINT UTILITY LOCATION INFORMATION FOR EXCAVATION
 1-800-892-0123
 OR 811




CALL
JULIE
 BEFORE YOU DIG


CONTRACT NO. 89531
CAT NO. 034268-00

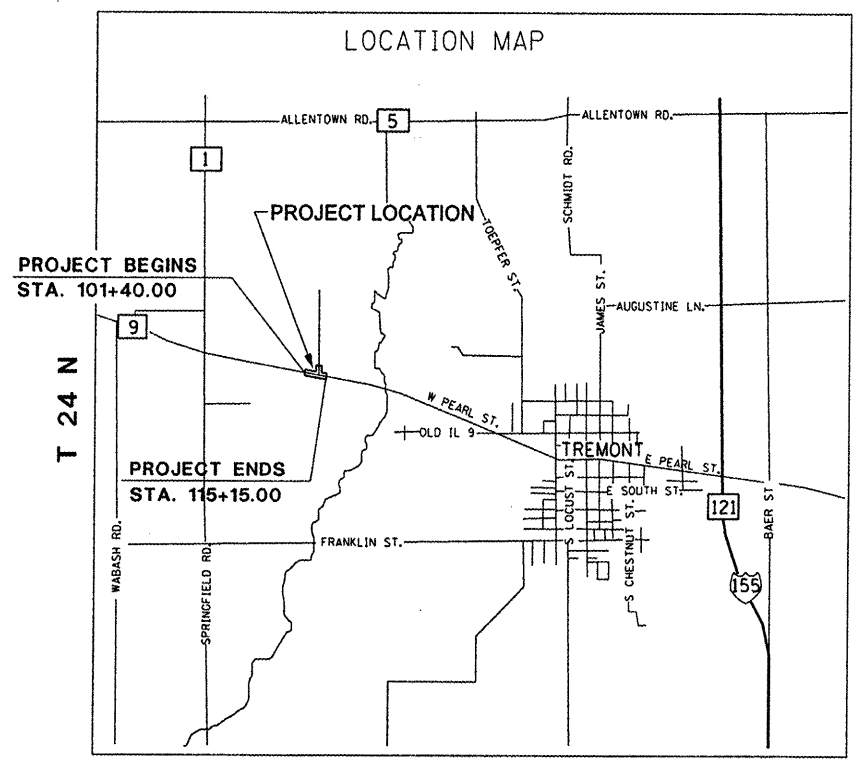

3rd P.M.
LOCATION MAP

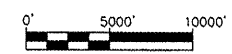

GROSS LENGTH OF IMPROVEMENT = 1,375.00 FEET = 0.260 MILES
 NET LENGTH OF IMPROVEMENT = 1,375.00 FEET = 0.260 MILES

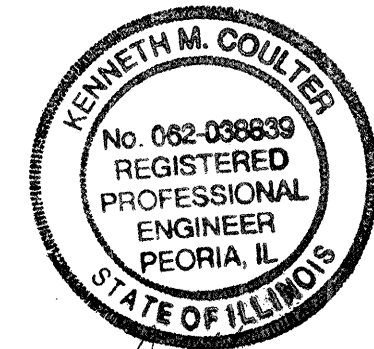

Kenneth M. Coulter 8-18-09
 KENNETH M. COULTER DATE
 ILLINOIS REGISTERED PROFESSIONAL ENGINEER
 No. 062-038839
 EXPIRATION DATE 11/30/09

AECOM
 111 NE JEFFERSON, AVE.
 PEORIA, IL 61602
 Ph: (309) 678-8464
 IL Design Firm Reg. No. 184-001518

FUNCTIONAL CLASSIFICATION: RURAL ARTERIAL
 DESIGN SPEED: 55 MPH
 DESIGN TRAFFIC: 6,900 ADT (2007)
 DESIGN GUIDELINES: RURAL

APPROVED *August 18*, 2009
John J. Andin
 COUNTY SUPERINTENDENT OF HIGHWAYS

PASSED *8-28*, 2009
Dee C. Peck
 DISTRICT FOUR ENGINEER OF LOCAL ROADS & STREETS

RELEASING FOR BID BASED ON LIMITED REVIEW *August 31*, 2009
[Signature]
 DEPUTY DIRECTOR OF HIGHWAYS, REGION THREE ENGINEER
 STATE OF ILLINOIS
 DEPARTMENT OF TRANSPORTATION

**PRINTED BY THE AUTHORITY
 OF THE STATE OF ILLINOIS**