


EXISTING TYPICAL SECTION - IL ROUTE 9
STA. 101 + 40 TO STA. 109 + 00

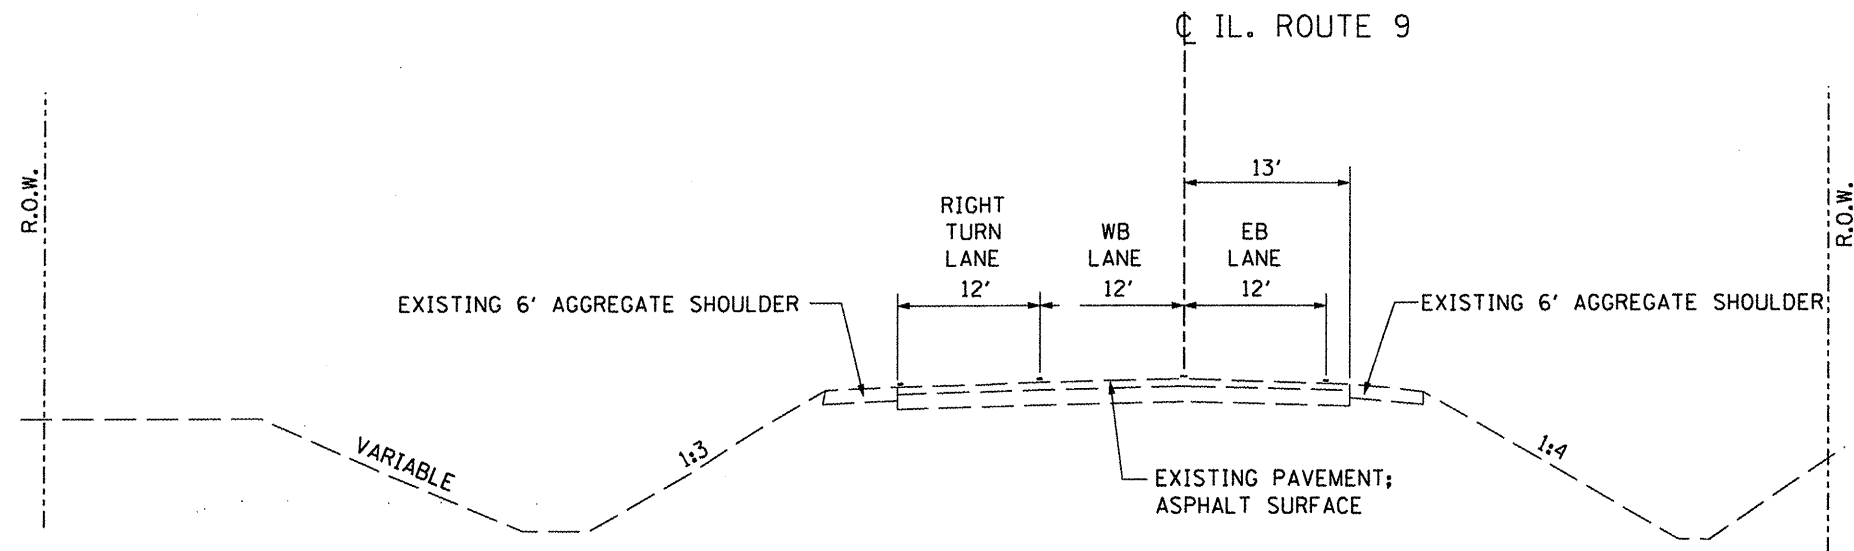

EXISTING TYPICAL SECTION - IL ROUTE 9
STA. 110 + 45 TO STA. 115 + 15

FILE NAME =	USER NAME =	DESIGNED -	REVISED -	STATE OF ILLINOIS DEPARTMENT OF TRANSPORTATION	TAZEWELL COUNTY ACCESS ROAD\ILLINOIS ROUTE 9 EXISTING TYPICAL SECTIONS			F.A.P. RTE.	SECTION	COUNTY	TOTAL SHEETS	SHEET NO.
x:\PROJECTS\60098651\DGN\PLANS-XREFS\03-TYP SEC EX.DGN		DRAWN -	REVISED -					693	06-00000-00-FP	TAZEWELL	42	3
		CHECKED -	REVISED -		SCALE: NONE SHEET NO. OF SHEETS STA. TO STA.			CONTRACT NO. 89531				
		DATE - 08-18-09	REVISED -		ILLINOIS FED. AID PROJECT							