


**PROPOSED TYPICAL SECTION – IL ROUTE 9
STA. 101+40 TO STA. 106+35**

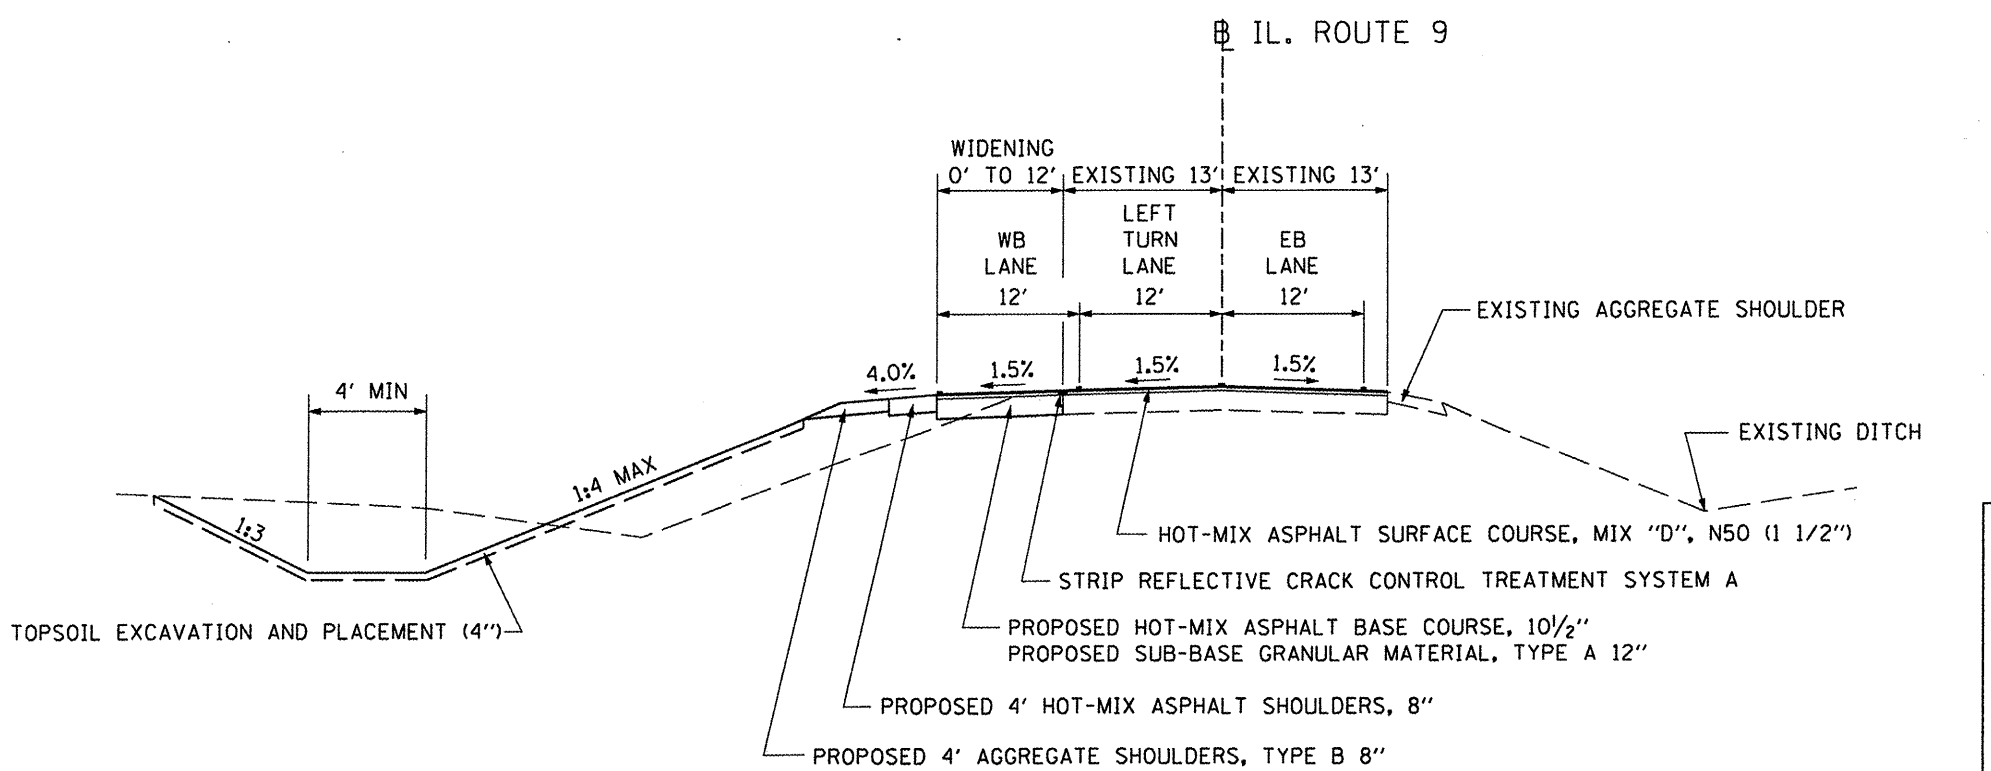

**PROPOSED TYPICAL SECTION – IL ROUTE 9
STA. 106+35 TO STA. 109+00**

Structural Design Traffic (S.D.T.):	Year <u>2019</u> ;	P.V. <u>6,374</u>
Class <u>II</u> Road (or Street)		S.U. <u>277</u>
		M.U. <u>277</u>
Percent of Structural Design Traffic in Design Lane:		
P = <u>0.5</u>	S = <u>0.5</u>	M = <u>0.5</u>
Traffic Factor:	Actual TF = <u>1.38</u>	AC Type = <u>20</u>
Subgrade Support Rating:		
SSR = <u>Poor</u>	IBR = <u>4.2</u>	

FILE NAME =	USER NAME =	DESIGNED -	REVISED -	STATE OF ILLINOIS DEPARTMENT OF TRANSPORTATION	TAZEWELL COUNTY ACCESS ROAD\ILLINOIS ROUTE 9 PROPOSED TYPICAL SECTIONS	F.A.P. RTE.	SECTION	COUNTY	TOTAL SHEETS	SHEET NO.	
X:\PROJECTS\60098651\DCN\PLANS-XREFS\04-TYP SEC PR.DGN		DRAWN -	REVISED -			693	06-00000-00-FP	TAZEWELL	42	4	
		CHECKED -	REVISED -			CONTRACT NO. 89531					
		DATE - 08-18-09	REVISED -			ILLINOIS FED. AID PROJECT					
					SCALE: NONE	SHEET NO.	OF	SHEETS	STA.	TO STA.	