


**PROPOSED TYPICAL SECTION – IL ROUTE 9
STA. 110+45 TO STA. 112+50**

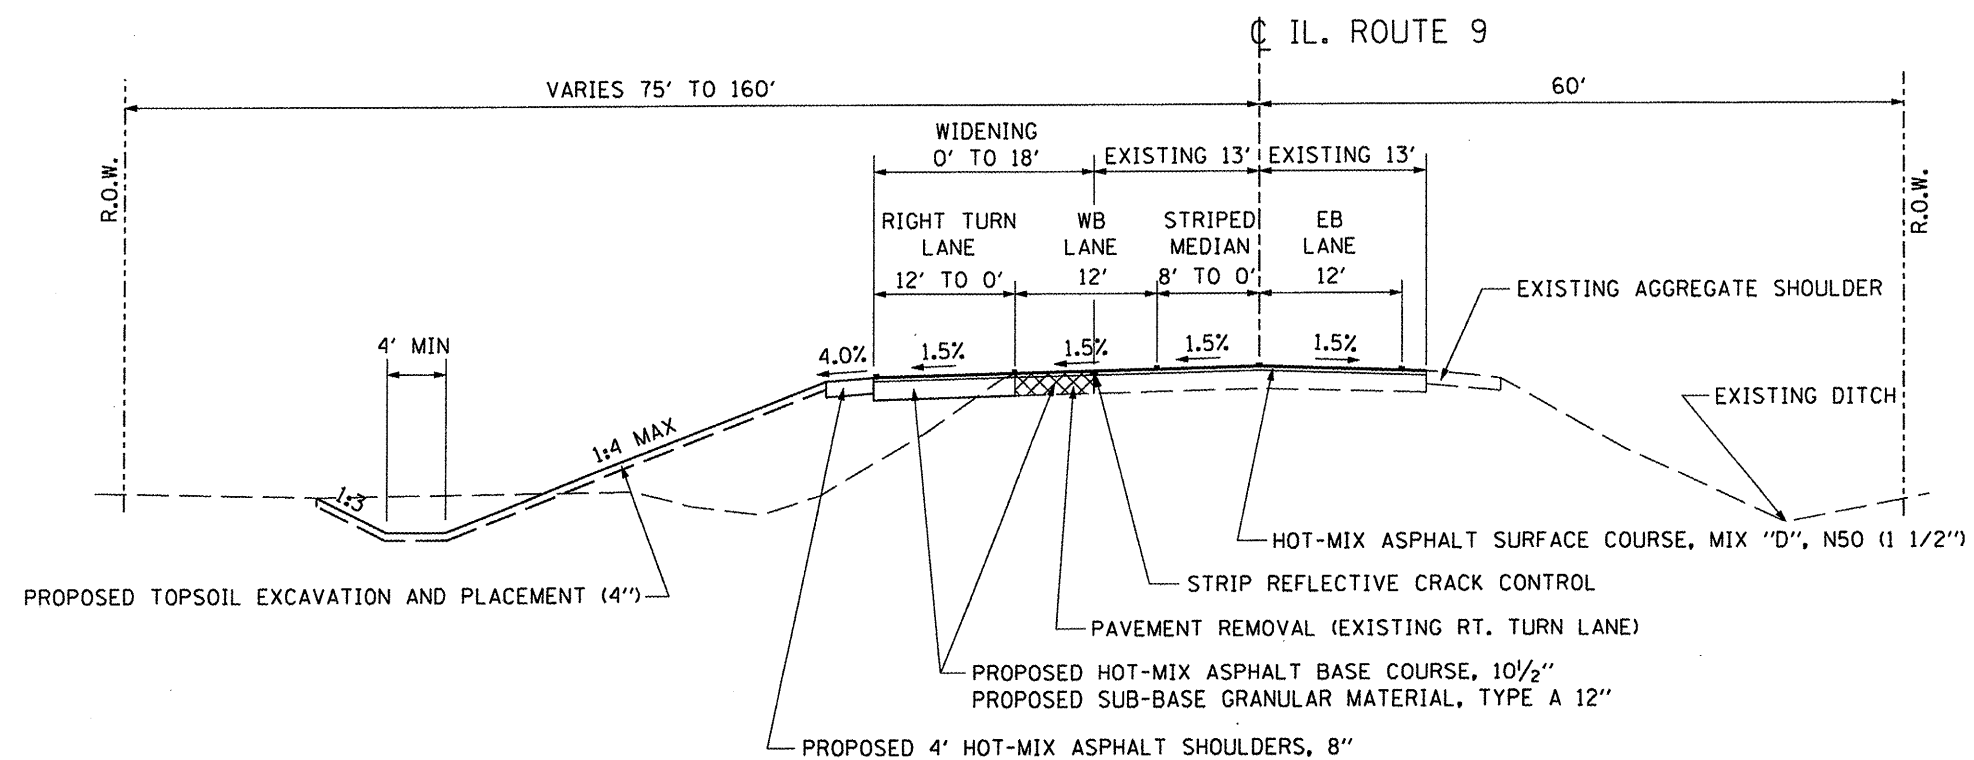

**PROPOSED TYPICAL SECTION – IL ROUTE 9
STA. 112+50 TO STA. 115+15**

Structural Design Traffic (S.D.T.):	Year <u>2019</u> ;	P.V. <u>6,374</u> ,
Class <u>II</u> Road (or Street)		S.U. <u>277</u> ,
		M.U. <u>277</u> .
Percent of Structural Design Traffic in Design Lane:		
P = <u>0.5</u>	S = <u>0.5</u>	M = <u>0.5</u>
Traffic Factor:	Actual TF = <u>1.38</u>	AC Type = <u>20</u>
Subgrade Support Rating:		
SSR = <u>Poor</u>	IBR = <u>4.2</u>	