



**PROPOSED TYPICAL SECTION – ACCESS ROAD
STA. 5+54.6 TO STA. 6+00**

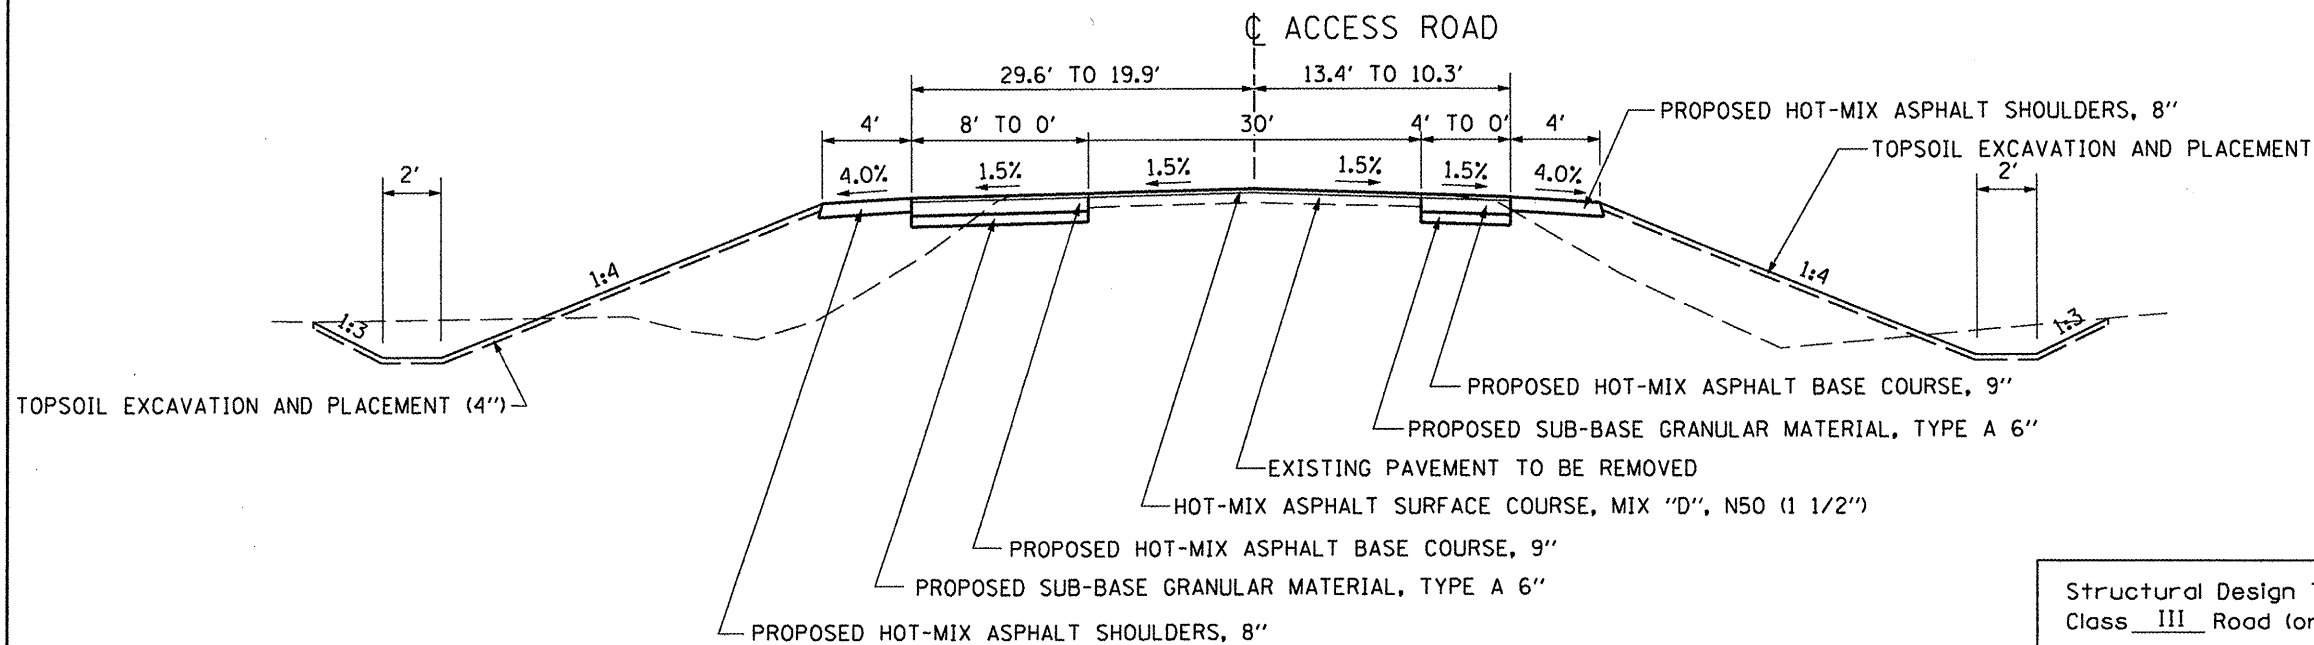

**PROPOSED TYPICAL SECTION – ACCESS ROAD
STA. 6+00 TO STA. 6+26**

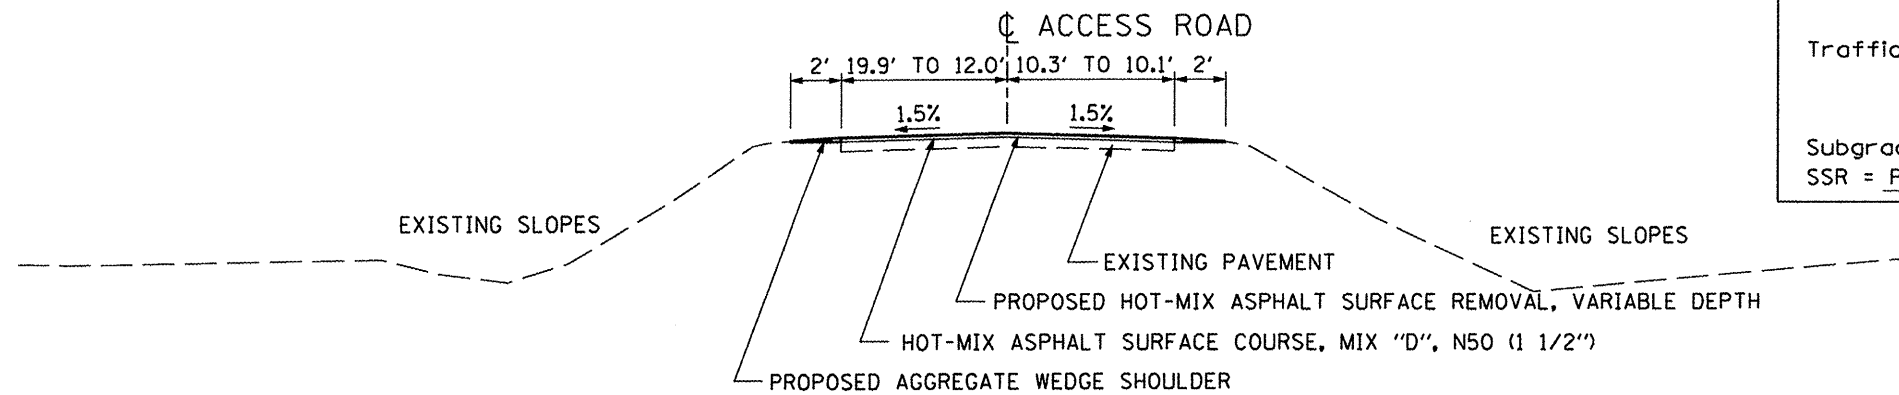

**PROPOSED TYPICAL SECTION – ACCESS ROAD
STA. 6+26 TO STA. 6+88**

Structural Design Traffic (S.D.T.):	Year <u>2019</u> ;	P.V. <u>1,500</u> ;
Class <u>III</u> Road (or Street)		S.U. <u>150</u> ;
		M.U. <u>150</u> ;
Percent of Structural Design Traffic in Design Lane:		
P = <u>0.5</u>	S = <u>0.5</u>	M = <u>0.5</u>
Traffic Factor:	Actual TF = <u>0.74</u>	AC Type = <u>20</u>
Subgrade Support Rating:		
SSR = <u>Poor</u>	IBR = <u>4.2</u>	

FILE NAME =	USER NAME =	DESIGNED -	REVISED -
X:\PROJECTS\60098651\DCM\PLANS-XREFS\06-TYP SEC PR.DGN		DRAWN -	REVISED -
PLOT SCALE =	CHECKED -	REVISED -	REVISED -
PLOT DATE = 08-18-09	DATE = 08-18-09	REVISED -	REVISED -

**STATE OF ILLINOIS
DEPARTMENT OF TRANSPORTATION**

**TAZEWELL COUNTY ACCESS ROAD\ILLINOIS ROUTE 9
PROPOSED TYPICAL SECTIONS**

SCALE: NONE SHEET NO. OF SHEETS STA. TO STA.

F.A.P. RTE. 693	SECTION 06-00000-00-FP	COUNTY TAZEWELL	TOTAL SHEETS 42	SHEET NO. 6
CONTRACT NO. 89531			ILLINOIS FED. AID PROJECT	