


DATE	
BY	
DESIGNED	
DRAWN	
CHECKED	
REVISIONS	
NO.	
FINAL SURVEY	
NOTE BOOK	
NO.	
AREAS CHECKED	
AREAS	
TEMPLATE	
PLOTTED	

DATE	
BY	
DESIGNED	
DRAWN	
CHECKED	
REVISIONS	
NO.	
ORIGINAL SURVEY	
NOTE BOOK	
NO.	
AREAS CHECKED	
AREAS	
TEMPLATE	
PLOTTED	

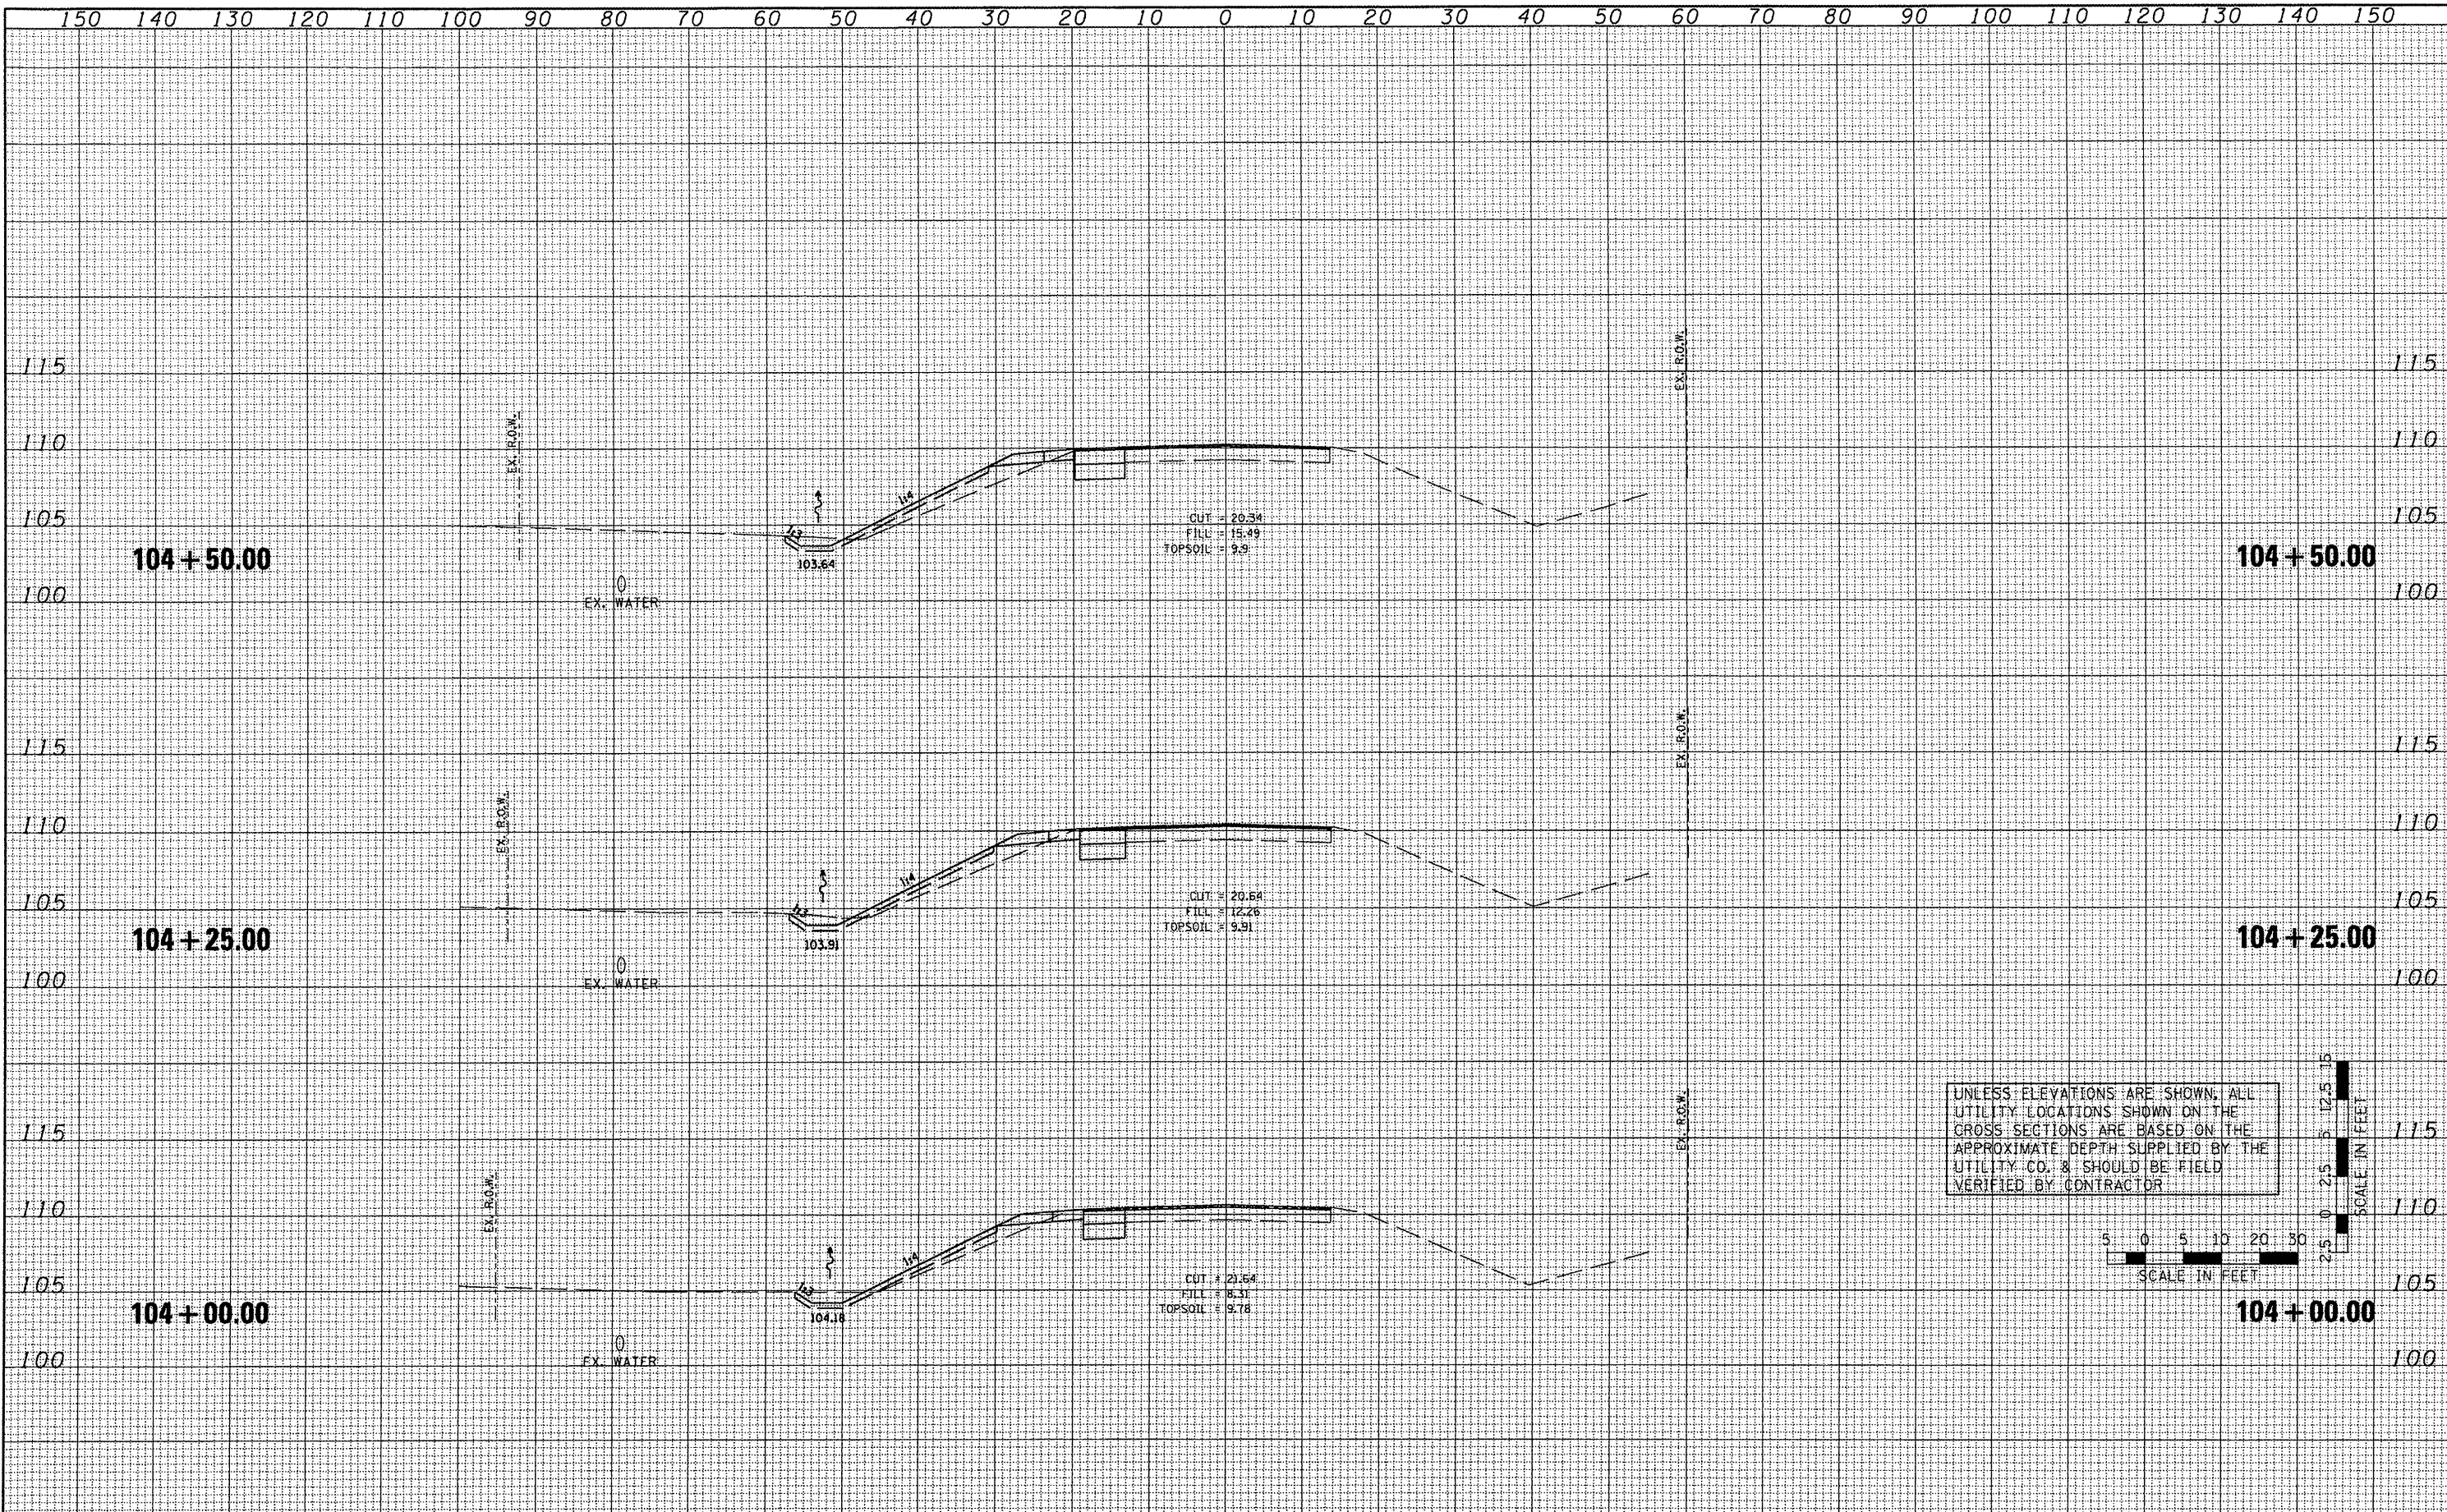

FILE NAME :	USER NAME :	DESIGNED -	REVISED -	STATE OF ILLINOIS DEPARTMENT OF TRANSPORTATION		TAZEWELL COUNTY ACCESS ROAD\ILLINOIS ROUTE 9		F.A.P. RTE.	SECTION	COUNTY	TOTAL SHEETS	SHEET NO.		
#FILE# :		DRAWN -	REVISED -			SCALE: AS SHOWN	SHEET NO.	OF	SHEETS	STA.	TO STA.	693	06-00000-00-FP	TAZEWELL
	PLOT SCALE :	CHECKED -	REVISED -									CONTRACT NO. 89531		
	PLOT DATE : 07/09/09	DATE -	REVISED -									ILLINOIS FED. AID PROJECT		