



DATE	
BY	
FINAL SURVEY	
PLOTTED	
NOTE BOOK	
AREAS CHECKED	

DATE	
BY	
ORIGINAL SURVEY	
PLOTTED	
NOTE BOOK	
AREAS CHECKED	

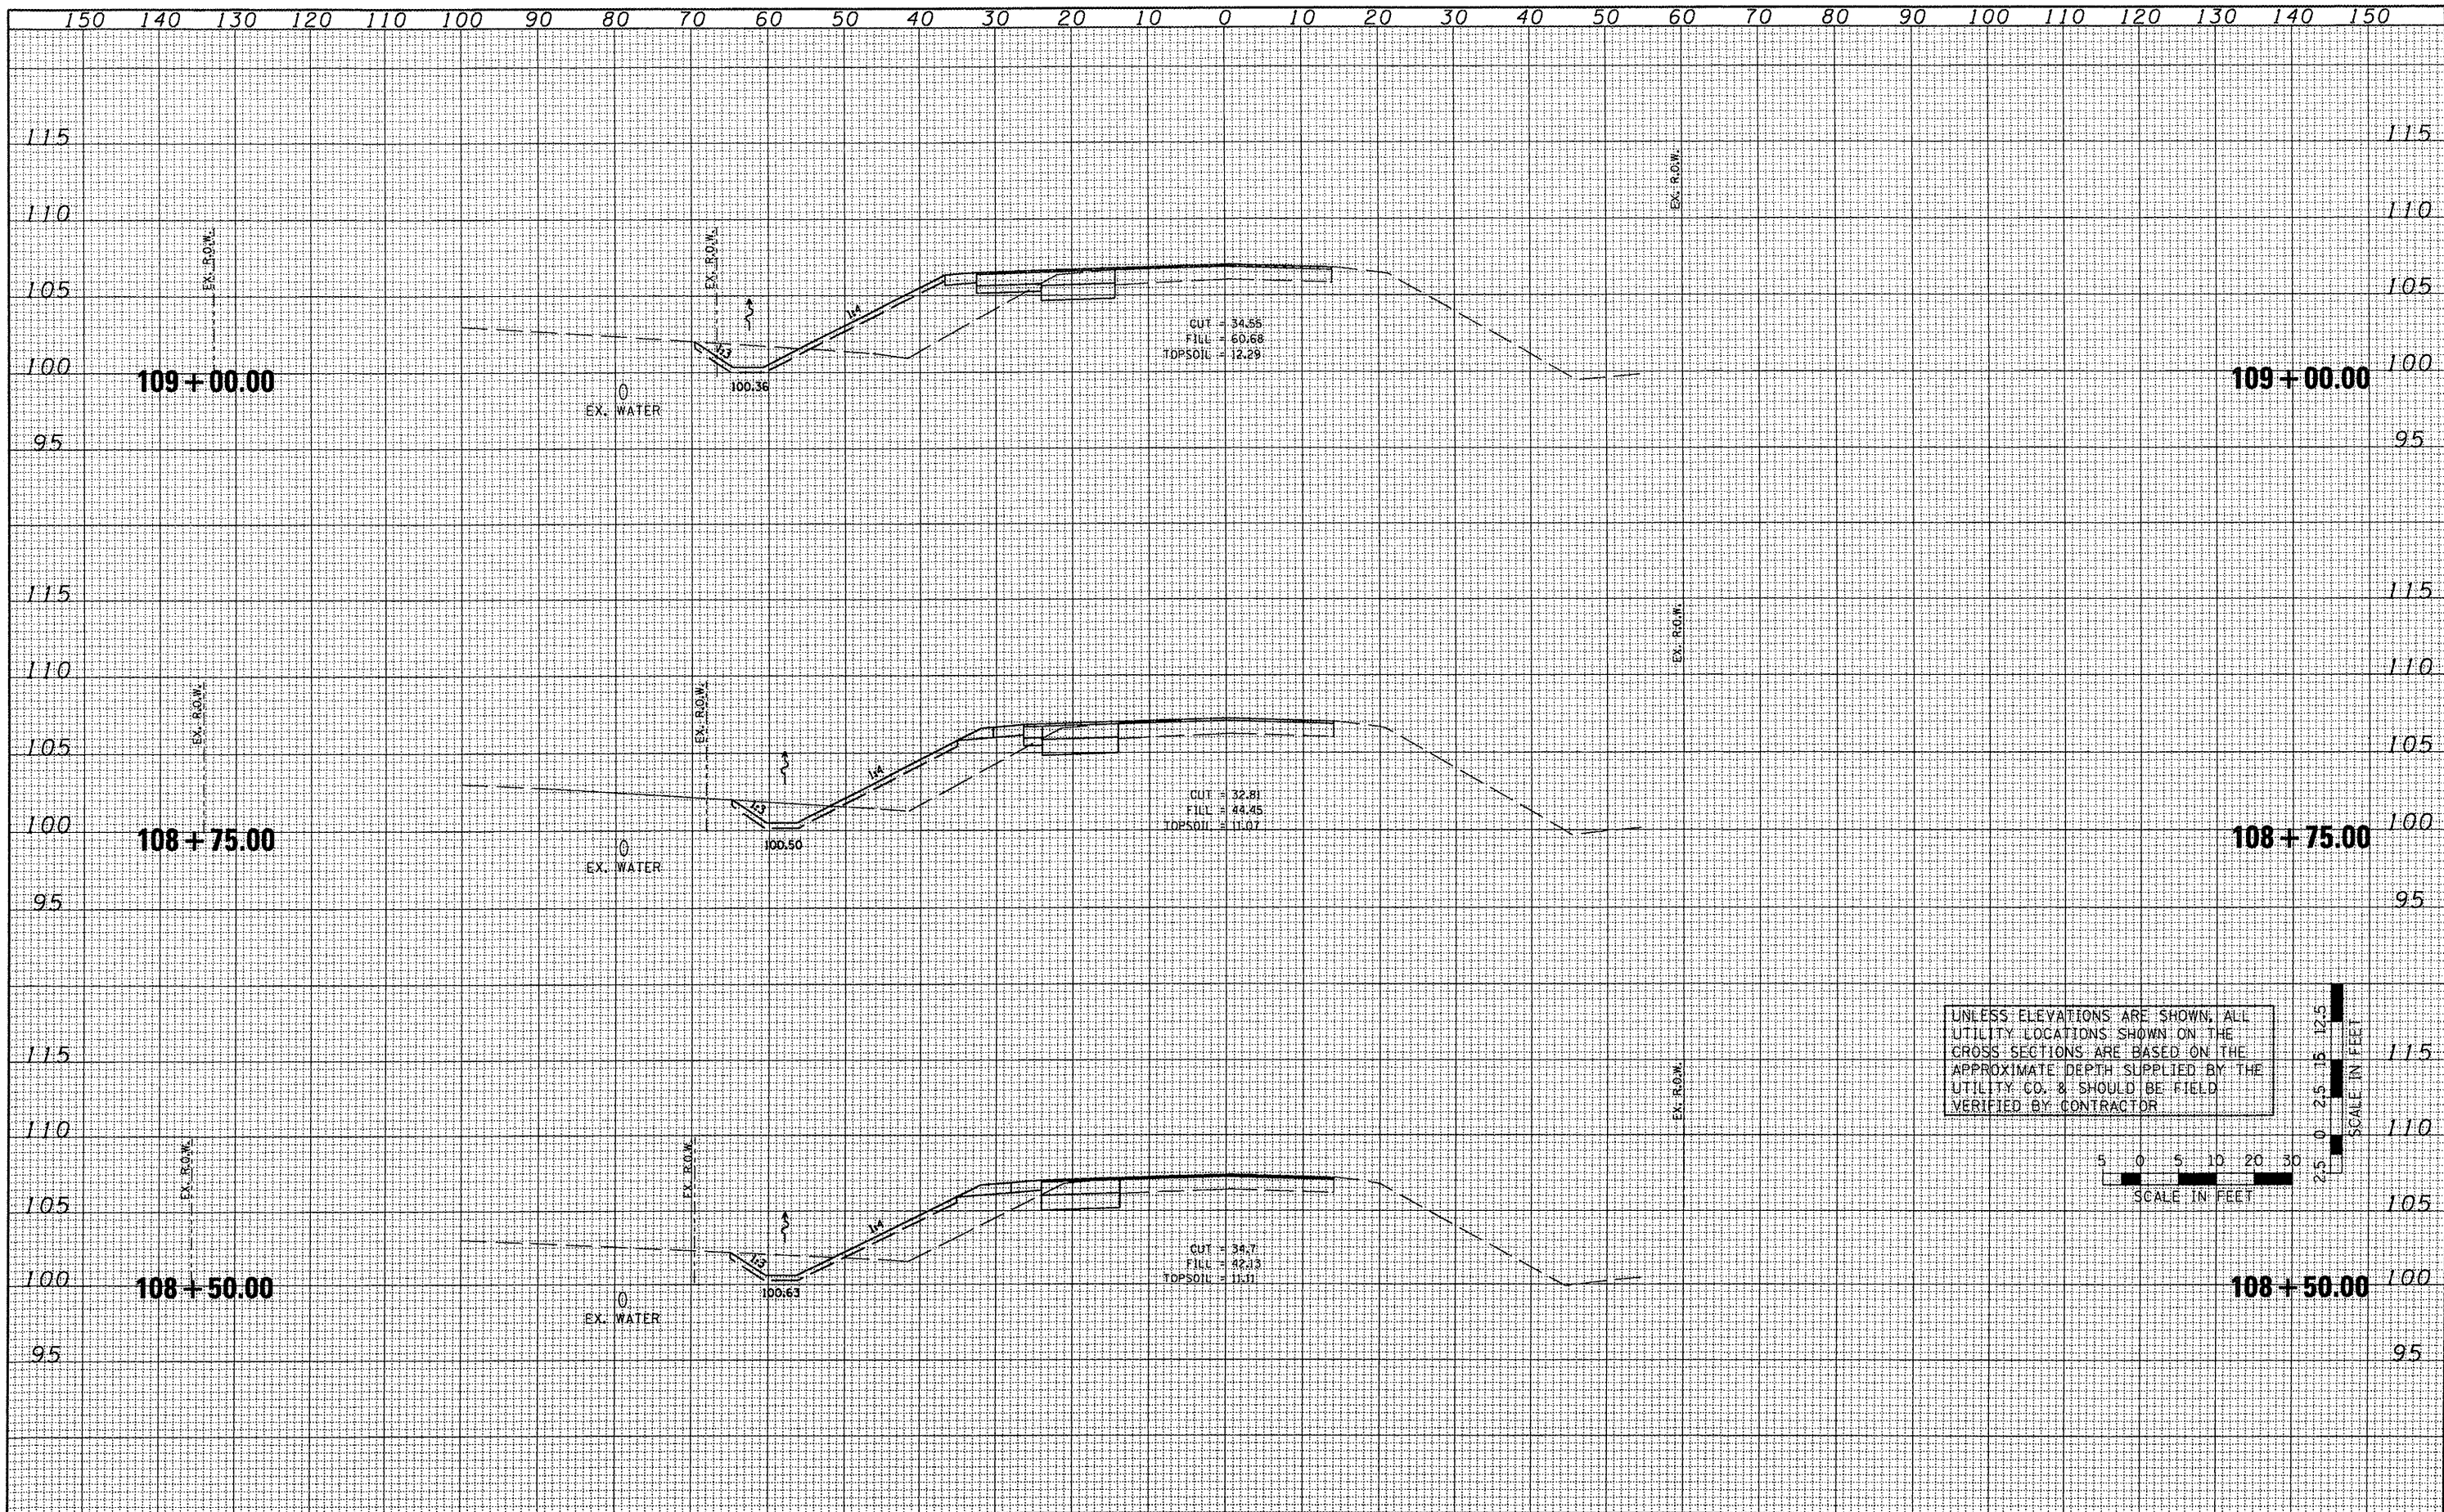

UNLESS ELEVATIONS ARE SHOWN, ALL UTILITY LOCATIONS SHOWN ON THE CROSS SECTIONS ARE BASED ON THE APPROXIMATE DEPTH SUPPLIED BY THE UTILITY CO. & SHOULD BE FIELD VERIFIED BY CONTRACTOR

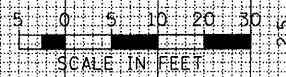

FILE NAME =	USER NAME =	DESIGNED -	REVISED -	STATE OF ILLINOIS DEPARTMENT OF TRANSPORTATION				TAZEWELL COUNTY ACCESS ROAD ILLINOIS ROUTE 9				F.A.P. RTE. 693	SECTION 06-00000-00-FP	COUNTY TAZEWELL	TOTAL SHEETS 42	SHEET NO. 33
#FILE.L*	PLOT SCALE =	DRAWN -	REVISED -					CROSS SECTIONS - ILLINOIS ROUTE 9				SCALE: AS SHOWN	SHEET NO. OF SHEETS STA. TO STA.	CONTRACT NO. 89531		
	PLOT DATE = 07/09/09	CHECKED -	REVISED -									ILLINOIS FED. AID PROJECT				