



FINAL SURVEY	CONVERTED	DATE
NOTE BOOK	PLOTTED	BY
NO.	TEMPLATE	
	AREAS CHECKED	
	AREAS CHECKED	

ORIGINAL SURVEY	CONVERTED	DATE
NOTE BOOK	PLOTTED	BY
NO.	TEMPLATE	
	AREAS CHECKED	
	AREAS CHECKED	

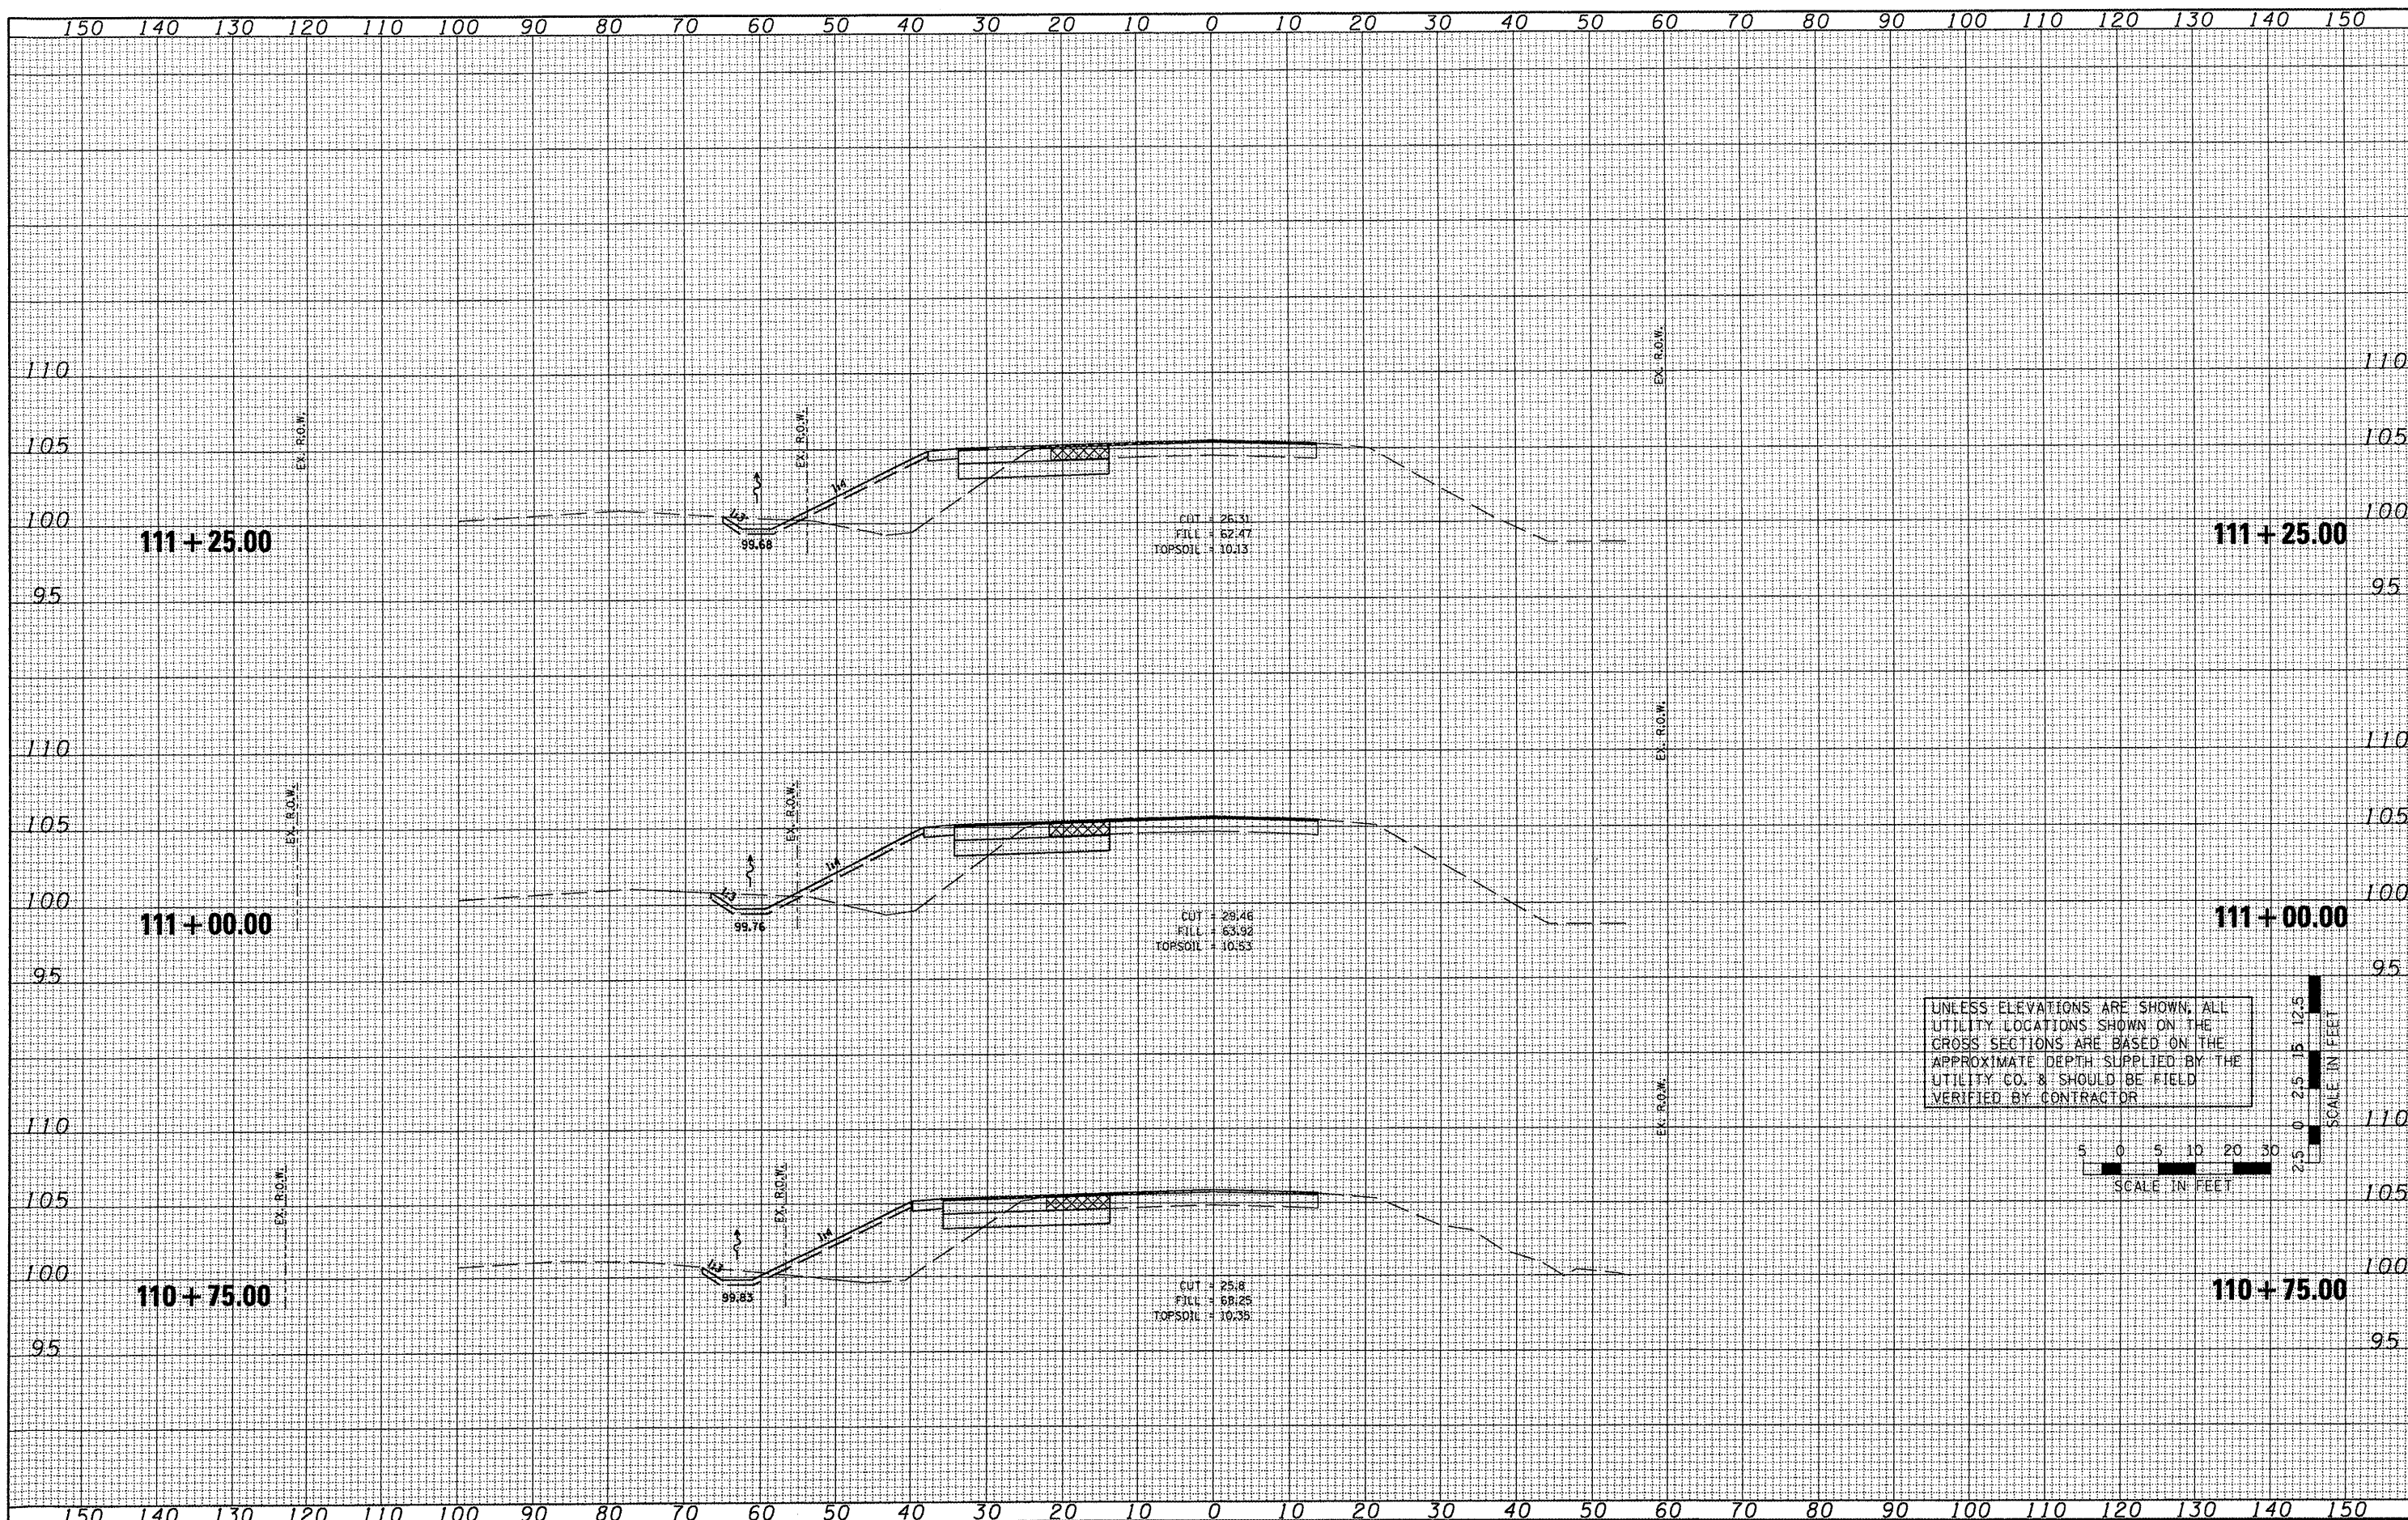

UNLESS ELEVATIONS ARE SHOWN, ALL UTILITY LOCATIONS SHOWN ON THE CROSS SECTIONS ARE BASED ON THE APPROXIMATE DEPTH SUPPLIED BY THE UTILITY CO. & SHOULD BE FIELD VERIFIED BY CONTRACTOR

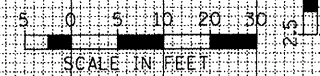

FILE NAME *	USER NAME *	DESIGNED -	REVISED -	STATE OF ILLINOIS DEPARTMENT OF TRANSPORTATION	TAZEWELL COUNTY ACCESS ROAD/ILLINOIS ROUTE 9 CROSS SECTIONS - ILLINOIS ROUTE 9			F.A.P. RTE.	SECTION	COUNTY	TOTAL SHEETS	SHEET NO.
#FILE#*		DRAWN -	REVISED -		693	06-00000-00-FP	TAZEWELL	42	36			
	PLOT SCALE *	CHECKED -	REVISED -		SCALE: AS SHOWN SHEET NO. OF SHEETS STA. TO STA.			CONTRACT NO. 89531				
	PLOT DATE *	DATE -	REVISED -					ILLINOIS FED. AID PROJECT				