

F.A.S. RTE.	SECTION	COUNTY	TOTAL SHEETS	SHEET NO.
367	01-00100-00-RS	WOODFORD	5	1

STATE OF ILLINOIS DEPARTMENT OF TRANSPORTATION DIVISION OF HIGHWAYS PLANS FOR PROPOSED LOCAL AGENCY IMPROVEMENT FEDERAL-AID SECONDARY PROJECT




INDEX OF SHEETS

SHEETS NO.	DESCRIPTION
1	COVER SHEET
2	SCHEDULE OF QUANTITIES
3	TYPICAL SECTIONS
4	DETAILS
5	PLAN SHEET

IDOT HIGHWAY STANDARDS

701301-03	LANE CLOSURE, 2L, 2W, SHORT TIME OPERATIONS
701306-02	LANE CLOSURE, 2L, 2W, SLOW MOVING OPERATIONS DAY ONLY, FOR SPEEDS: 45 MPH
701311-03	LANE CLOSURE, 2L, 2W, MOVING OPERATIONS-DAY ONLY
701901-01	TRAFFIC CONTROL DEVICES
780001-02	TYPICAL PAVEMENT MARKINGS
781001-03	TYPICAL APPLICATIONS, RAISED REFLECTIVE PAVEMENT MARKERS


A.R.R.A. PROGRAM
F.A.S. ROUTE 367
COUNTY HIGHWAY #23 (DOUGLAS ROAD)
PROJECT NO. ARA-0367 (105)
JOB NO. C-94-121-09
SECTION 01-00100-00-RS
WOODFORD COUNTY

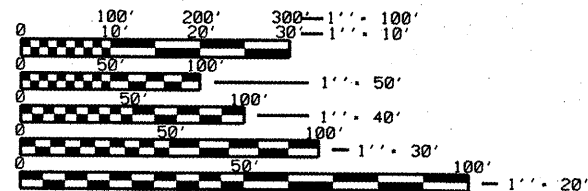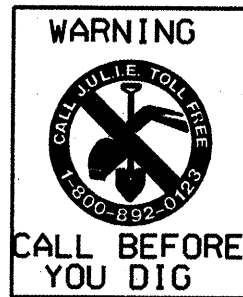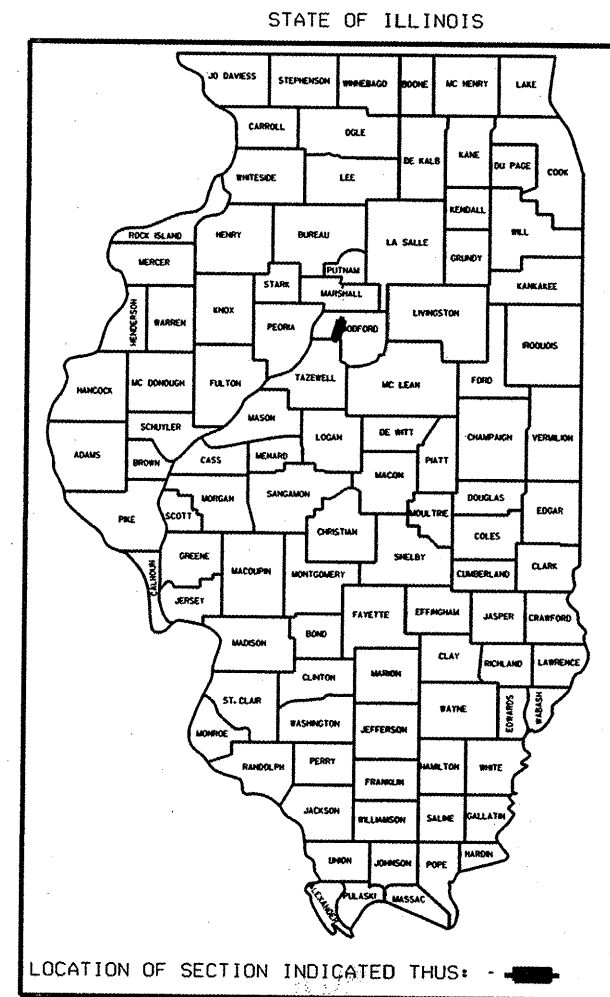

FULL SIZE PLANS HAVE BEEN PREPARED USING STANDARD ENGINEERING SCALES. REDUCED SIZED PLANS WILL NOT CONFORM TO STANDARD SCALES. IN MAKING MEASUREMENTS ON REDUCED PLANS, THE ABOVE SCALES MAY BE USED.

J.U.L.I.E.
JOINT UTILITY LOCATION INFORMATION FOR EXCAVATION
1-800-892-0123

CONTRACT NO. 89539

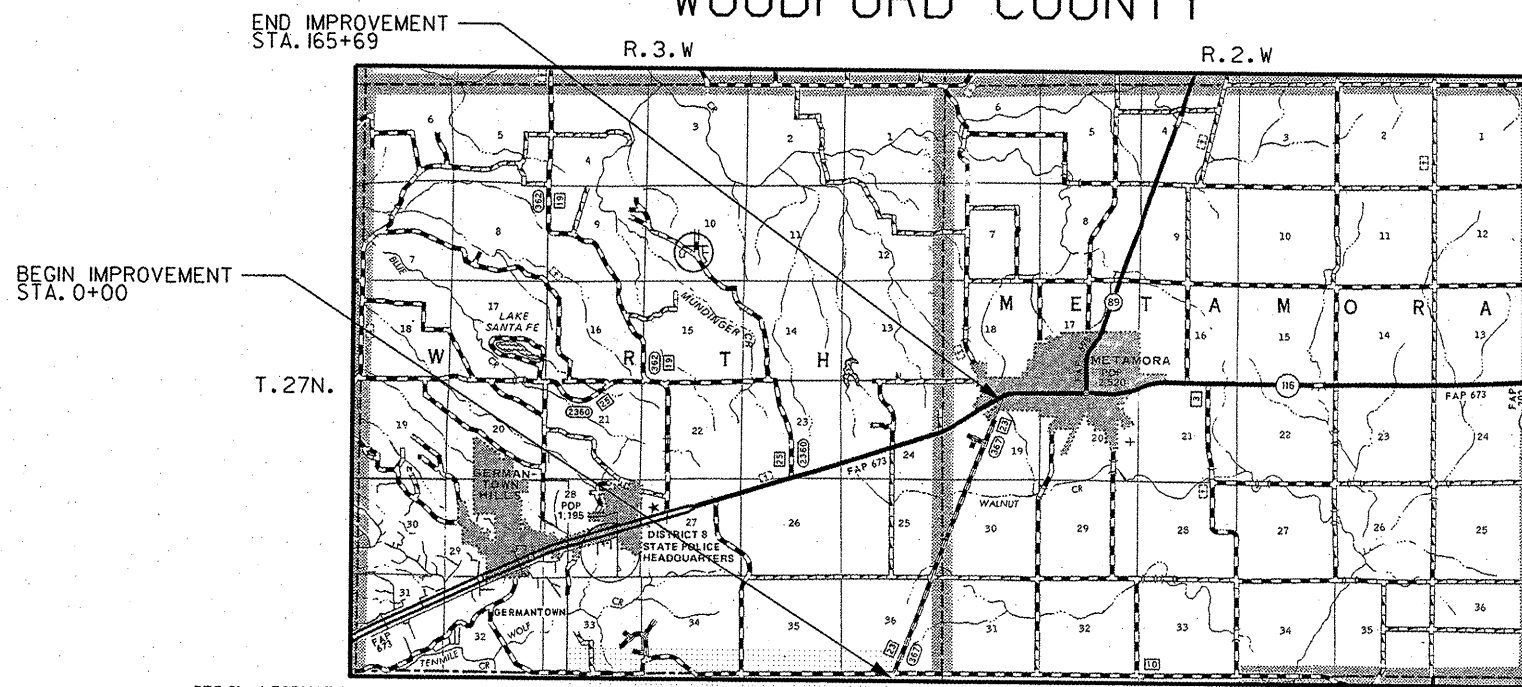

DESIGN INFORMATION:

LOCAL ROADS FUNCTIONAL CLASS:
MAJOR COLLECTOR
2005 ADT = 1820 (7% TRUCKS)
DESIGN SPEED: 40 MPH
DESIGN GUIDELINES: RURAL
VARIANCES GRANTED: NONE
COMMITMENTS: NONE


IMPROVEMENT CONSISTS OF THE CONSTRUCTION OF HOT-MIX ASPHALT SURFACE COURSE OVER AN EXISTING HMA ROADWAY, INCLUDING PROPOSED AGGREGATE SHOULDERS.

GROSS LENGTH OF SECTION = 16,569 FT. = 3.14 MILES
NET LENGTH OF SECTION = 16,569 FT. = 3.14 MILES

PLANS DEVELOPED IN ACCORDANCE WITH THE IDOT LOCAL ROADS MANUAL (OCT. 2008)


THESE PLANS HAVE BEEN PREPARED BY OR UNDER THE DIRECTION OF:

DATE: 8/07/09
SIGNED: Dennis Bachman
LICENSE EXPIRES: NOVEMBER 30, 2009

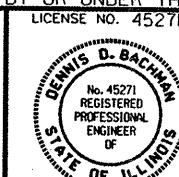

APPROVED	8/07	20 09
	<i>Dennis Bachman</i>	COUNTY ENGINEER
PASSED	8-20	20 09
	<i>Dennis Bachman</i>	DISTRICT FOUR ENGINEER OF LOCAL ROADS & STREETS
Releasing For Bid Based on Limited Review	August 20	20 09
	<i>John</i>	DEPUTY DIRECTOR OF HIGHWAYS, REGION THREE ENGINEER
		STATE OF ILLINOIS DEPARTMENT OF TRANSPORTATION

PRINTED BY THE AUTHORITY OF THE STATE OF ILLINOIS

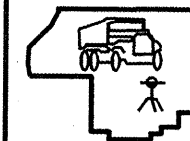

WOODFORD COUNTY HIGHWAY DEPARTMENT
DENNIS BACHMAN, P.E., COUNTY ENGINEER
301 S. Main St.
Roanoke, IL 61561
TEL: 309-923-2891
FAX: 309-923-7928