



SIGNS LOCATIONS - ELLISON TWP. & SMITHSHIRE

ROUTE	SECTION	COUNTY	TOTAL SHEETS	SHEET NO.
Various	09-00127-00-SP	WARREN	10	3

Contract No. 89551

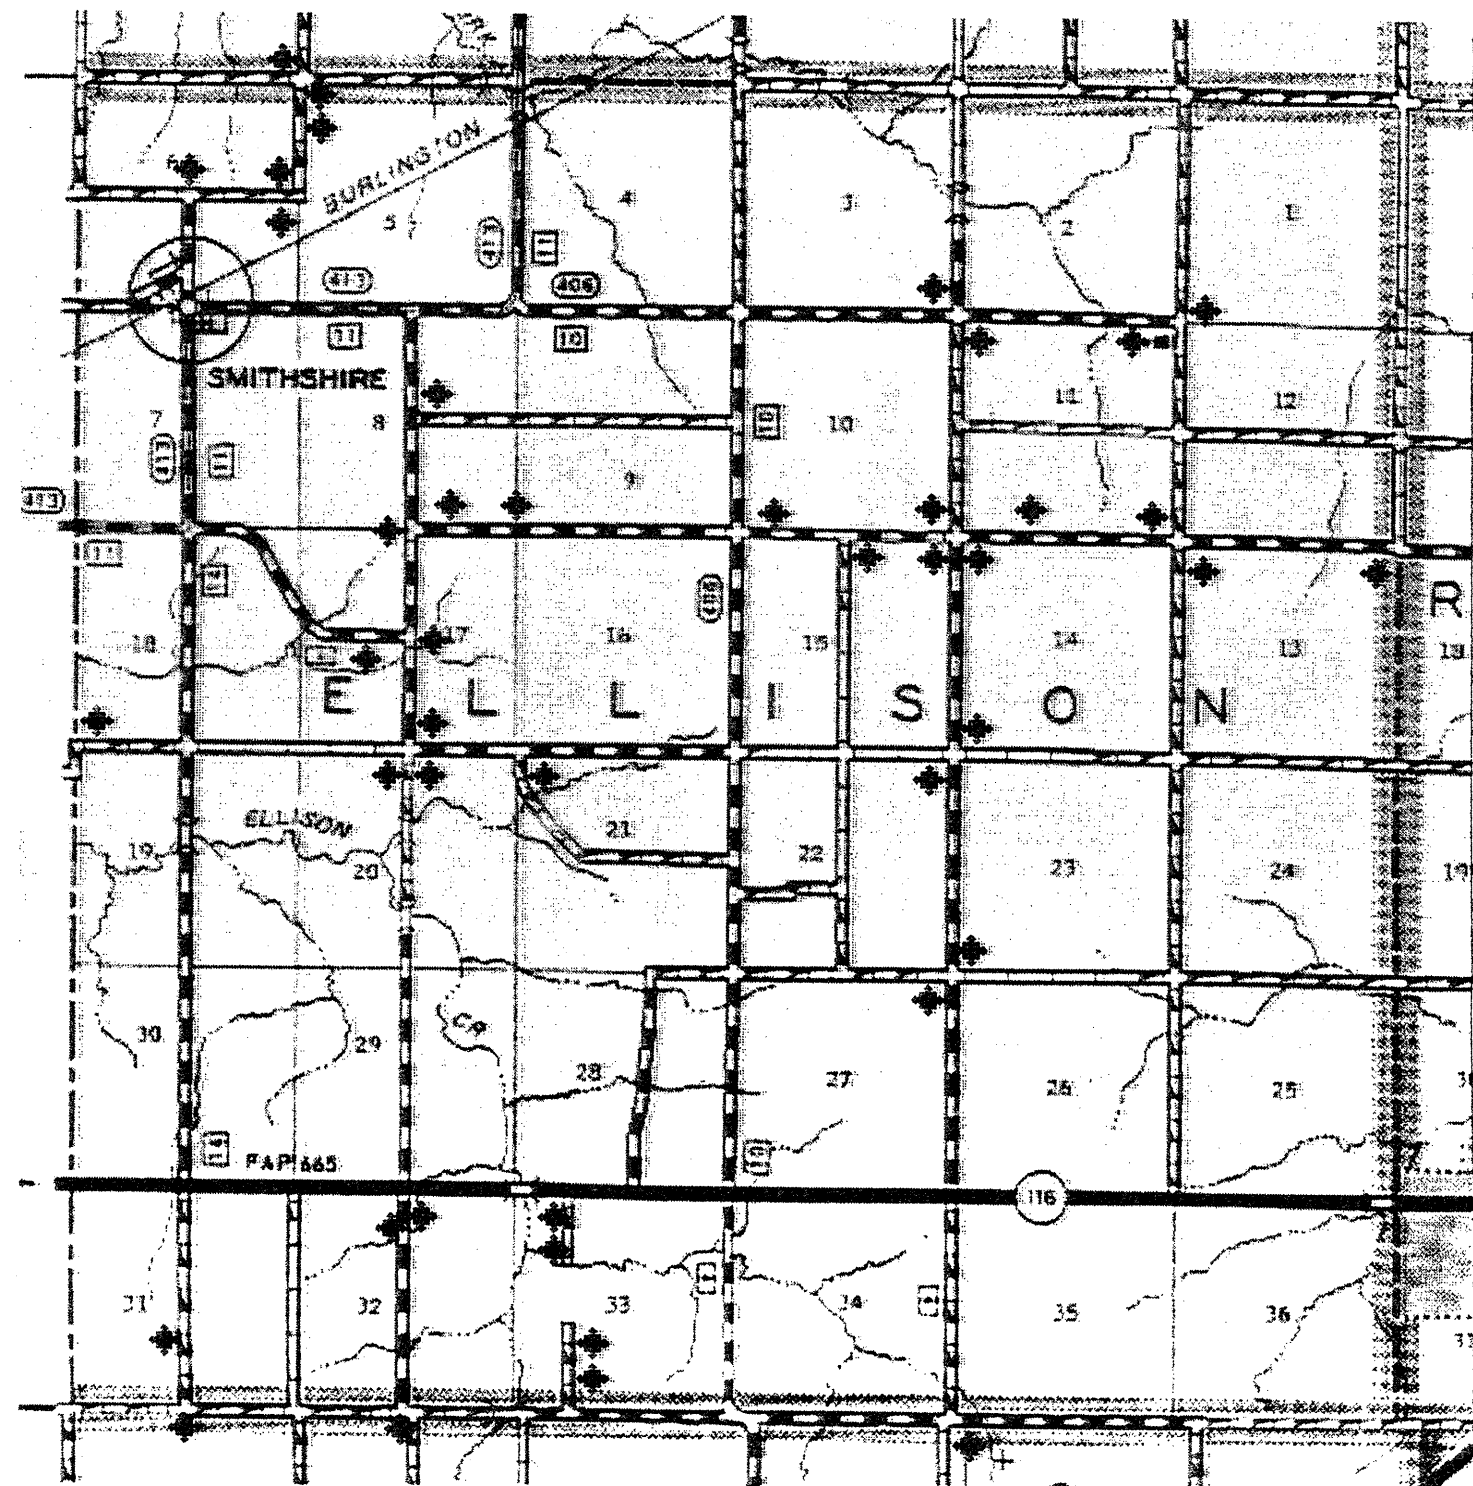

* - Indicates sign locations

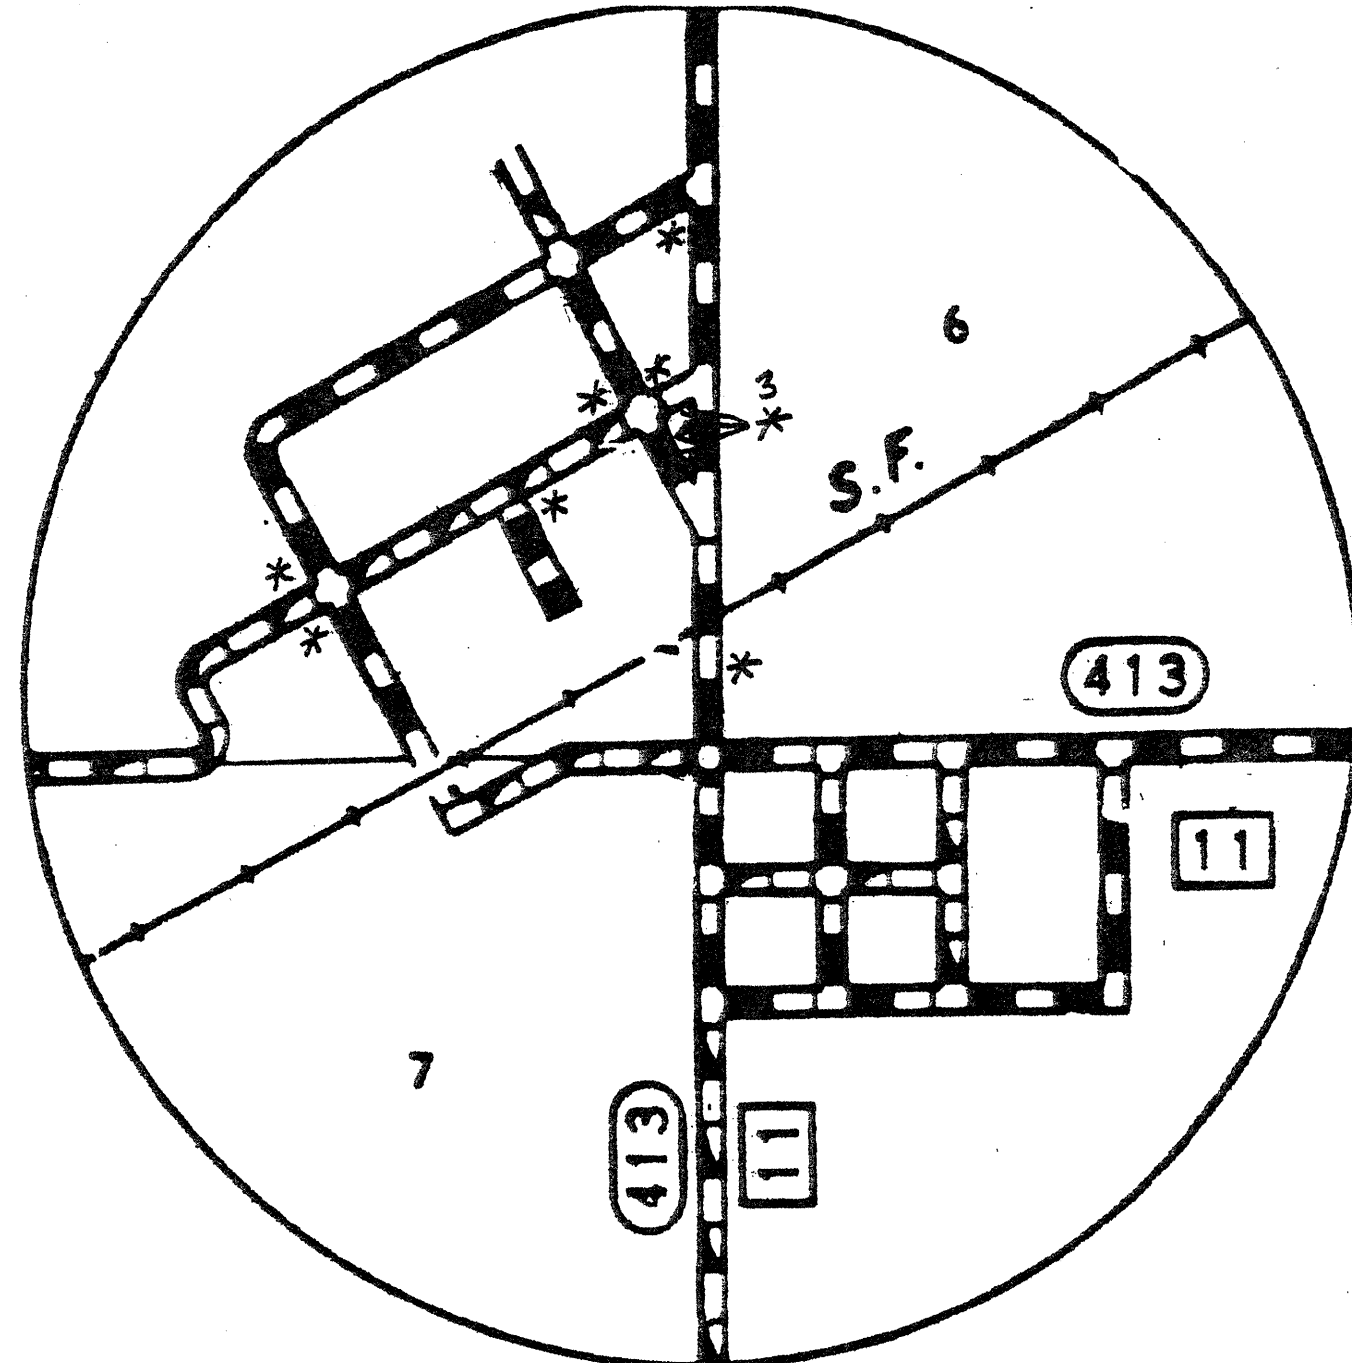

SMITHSHIRE
T9N, R3W

* - Indicates sign locations