



# SIGNS LOCATIONS - HALE & KELLY TWPS.

ROUTE	SECTION	COUNTY	TOTAL SHEETS	SHEET NO.
Various	09-00127-00-SP	WARREN	10	4

Contract No. 89551

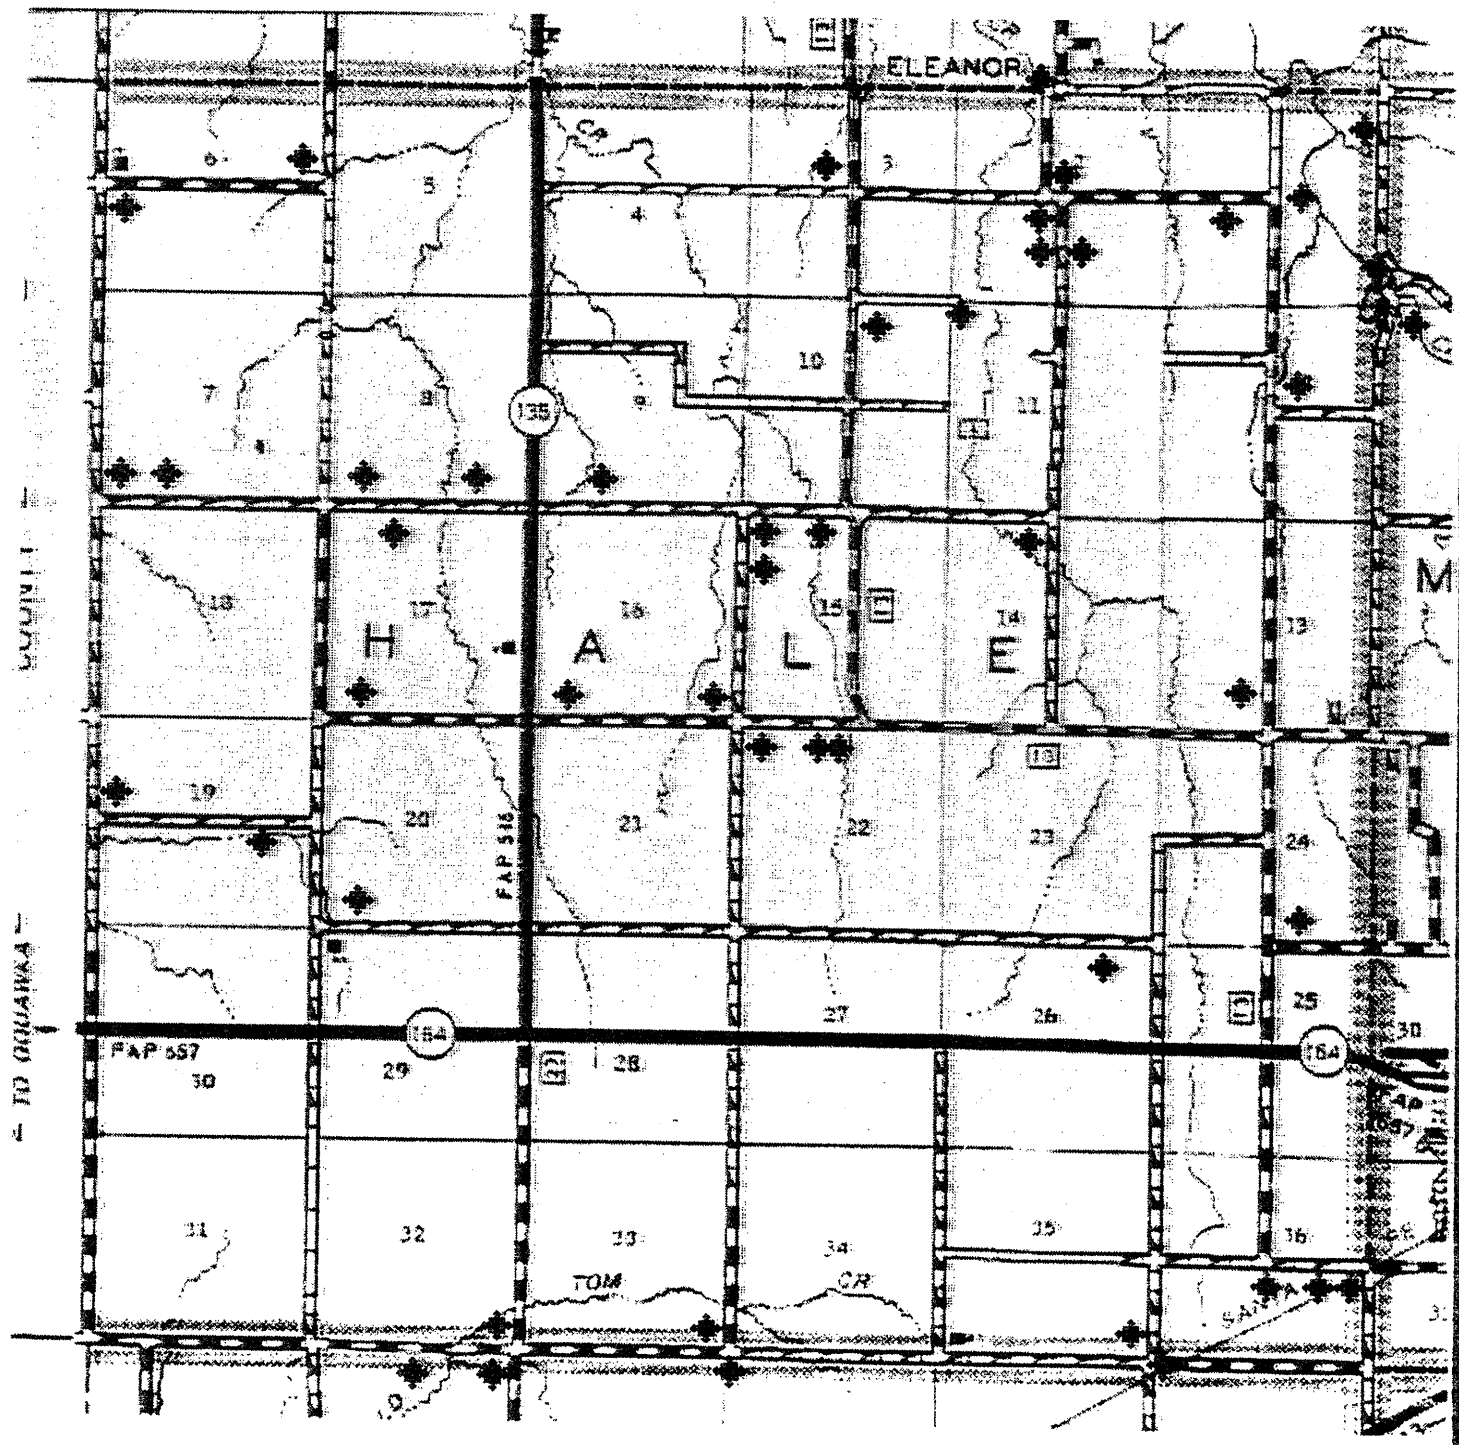

◆ - Indicates sign locations

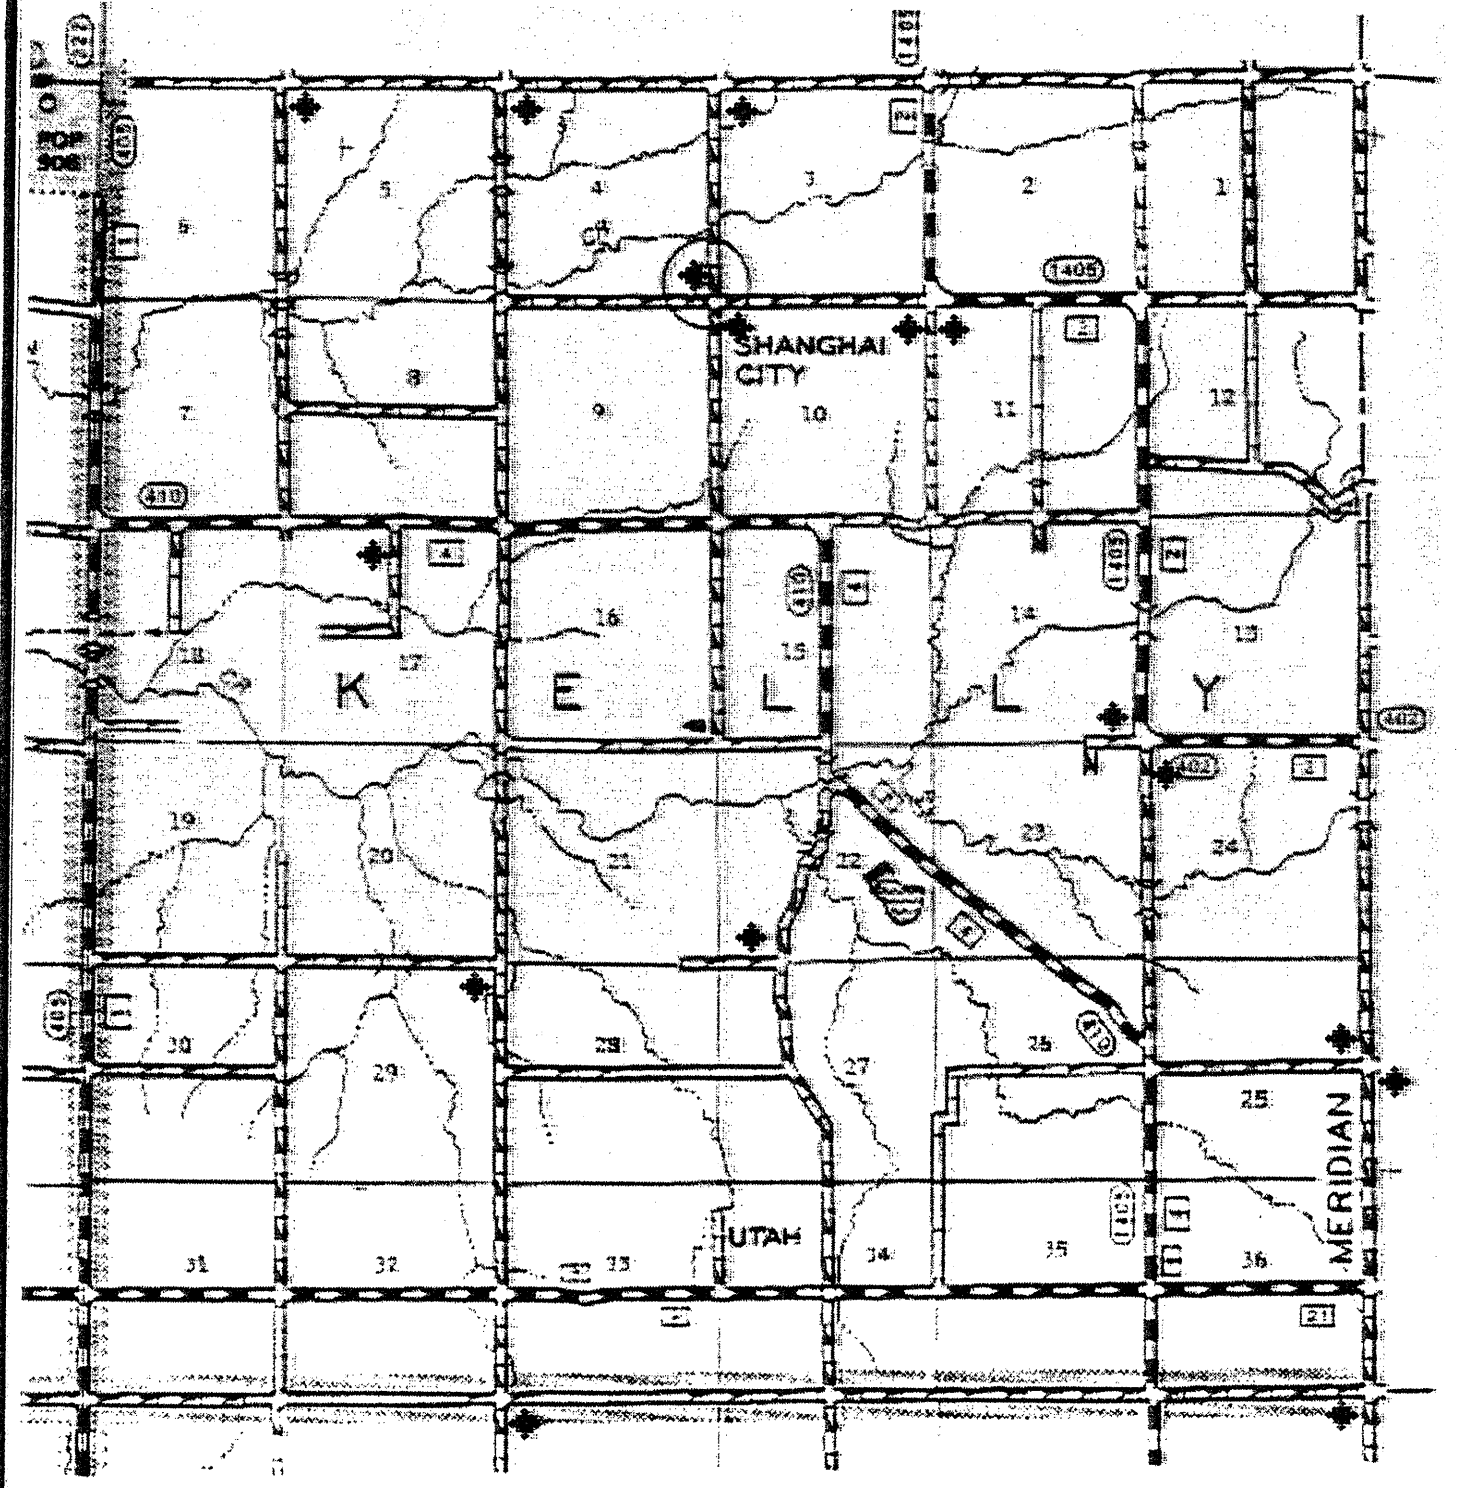

◆ - Indicates sign locations