


PARCEL NUMBER	OWNER(S)	R-O-W AREA REQUIRED	TEMPORARY EASEMENT REQUIRED
29-26-08-300-005	LEE R. REIFSTECK	+/- 0.020	
29-26-17-100-011	KAREN D. RUSSELL		+/- 0.022
29-26-17-100-010	OWEN RUSSELL, JR. & KAREN D. RUSSELL		
29-26-17-200-001	KAREN D. RUSSELL/JOHN T. SMITH TRUST		+/- 0.241

ALL AREAS SHOWN IN ACRES

ROUTE NO.	SECTION	COUNTY	TOTAL SHEETS	SHEET NO.
MONTICELLO RD. CH 18 (FAS 53th)	07-00419-00-RS	CHAMPAIGN	162	42
STA.	TO STA.			
F.H.W.A. REG.	ILLINOIS	PROJECT	ARA-HSP-53K10B1	

MATCHLINE STA. 483+00 SEE SHEET 41 FOR CONTINUATION

MATCHLINE STA. 495+00 SEE BELOW FOR CONTINUATION

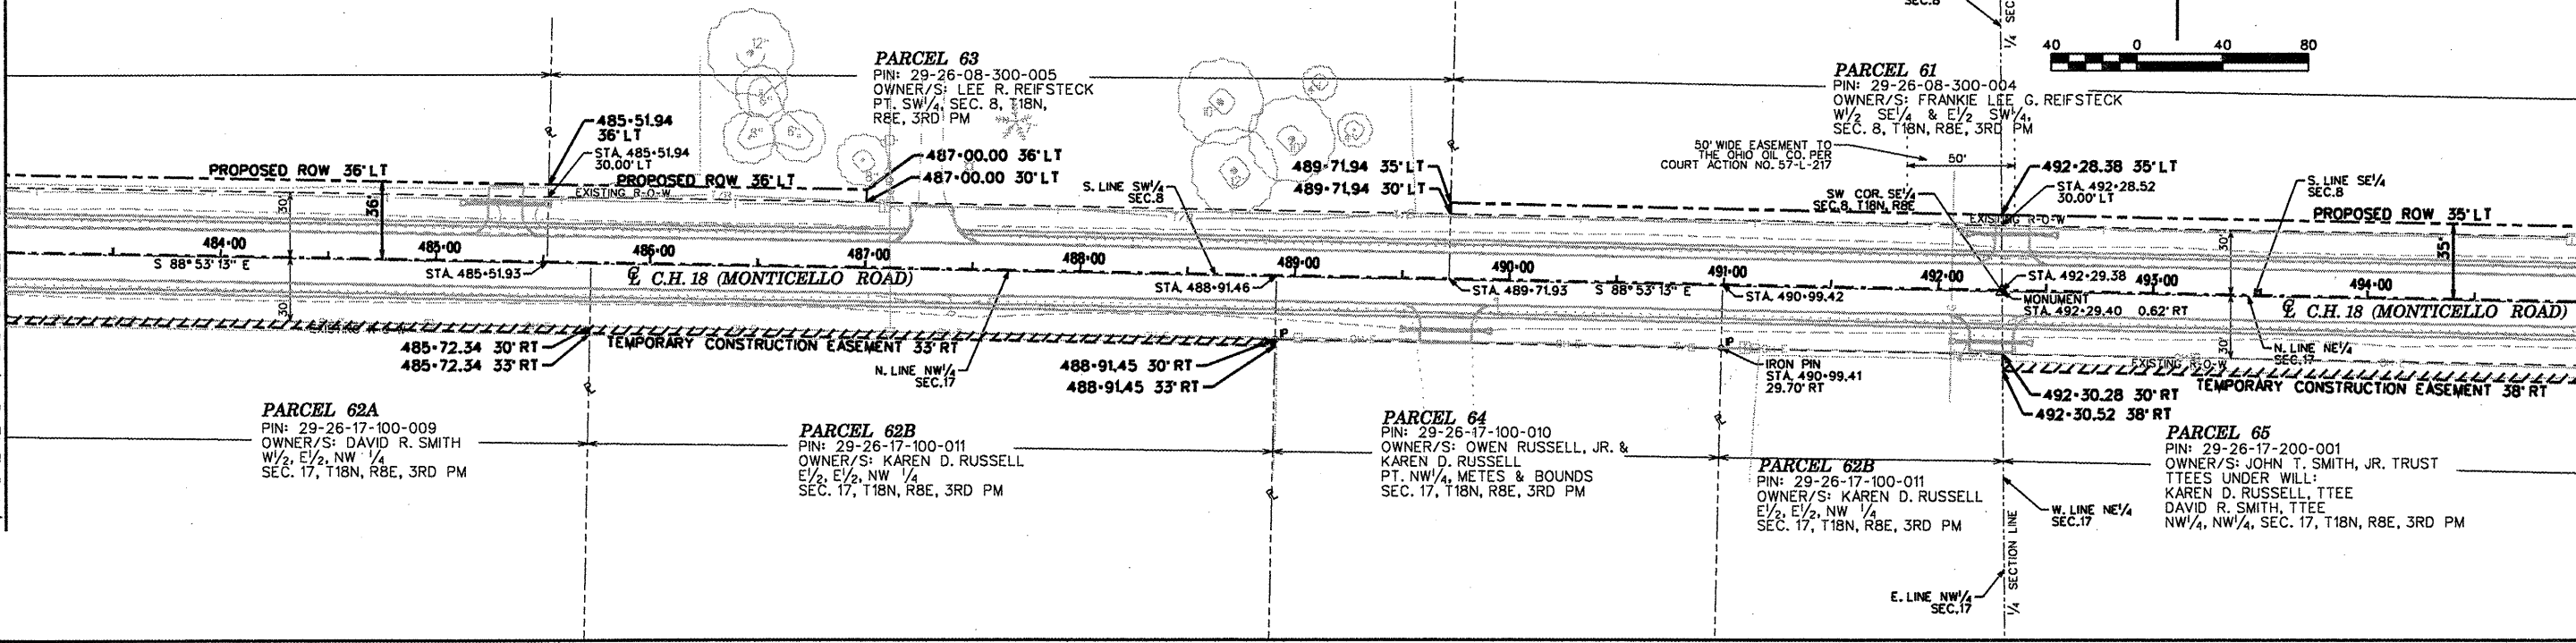

PARCEL NUMBER	OWNER(S)	R-O-W AREA REQUIRED	TEMPORARY EASEMENT REQUIRED
29-26-08-400-004	ANNA M. OWENS	+/- 0.096	+/- 0.011
29-26-17-200-002	ANNA M. OWENS		+/- 0.082

ALL AREAS SHOWN IN ACRES

MATCHLINE STA. 495+00 SEE ABOVE FOR CONTINUATION

MATCHLINE STA. 507+00 SEE SHEET 43 FOR CONTINUATION

