


ROUTE NO.	SECTION	COUNTY	TOTAL SHEETS	SHEET NO.
MONTECELLO RD. CH 18 (FAS 530)	07-00419-00-RS	CHAMPAIGN	162	43
STA.	TO STA.			
F.H.W.A. REC.	ILLINOIS	PROJECT	ARA-HSIP-53K1081	

PARCEL NUMBER	OWNER(S)	R-O-W AREA REQUIRED	TEMPORARY EASEMENT REQUIRED
29-26-08-400-005	WILLIAM STEVENS		-/- 0.051
29-26-08-400-006	AMY STEVENS		-/- 0.013

ALL AREAS SHOWN IN ACRES


MATCHLINE STA. 507+00 SEE SHEET 42 FOR CONTINUATION

MATCHLINE STA. 519+00 SEE BELOW FOR CONTINUATION

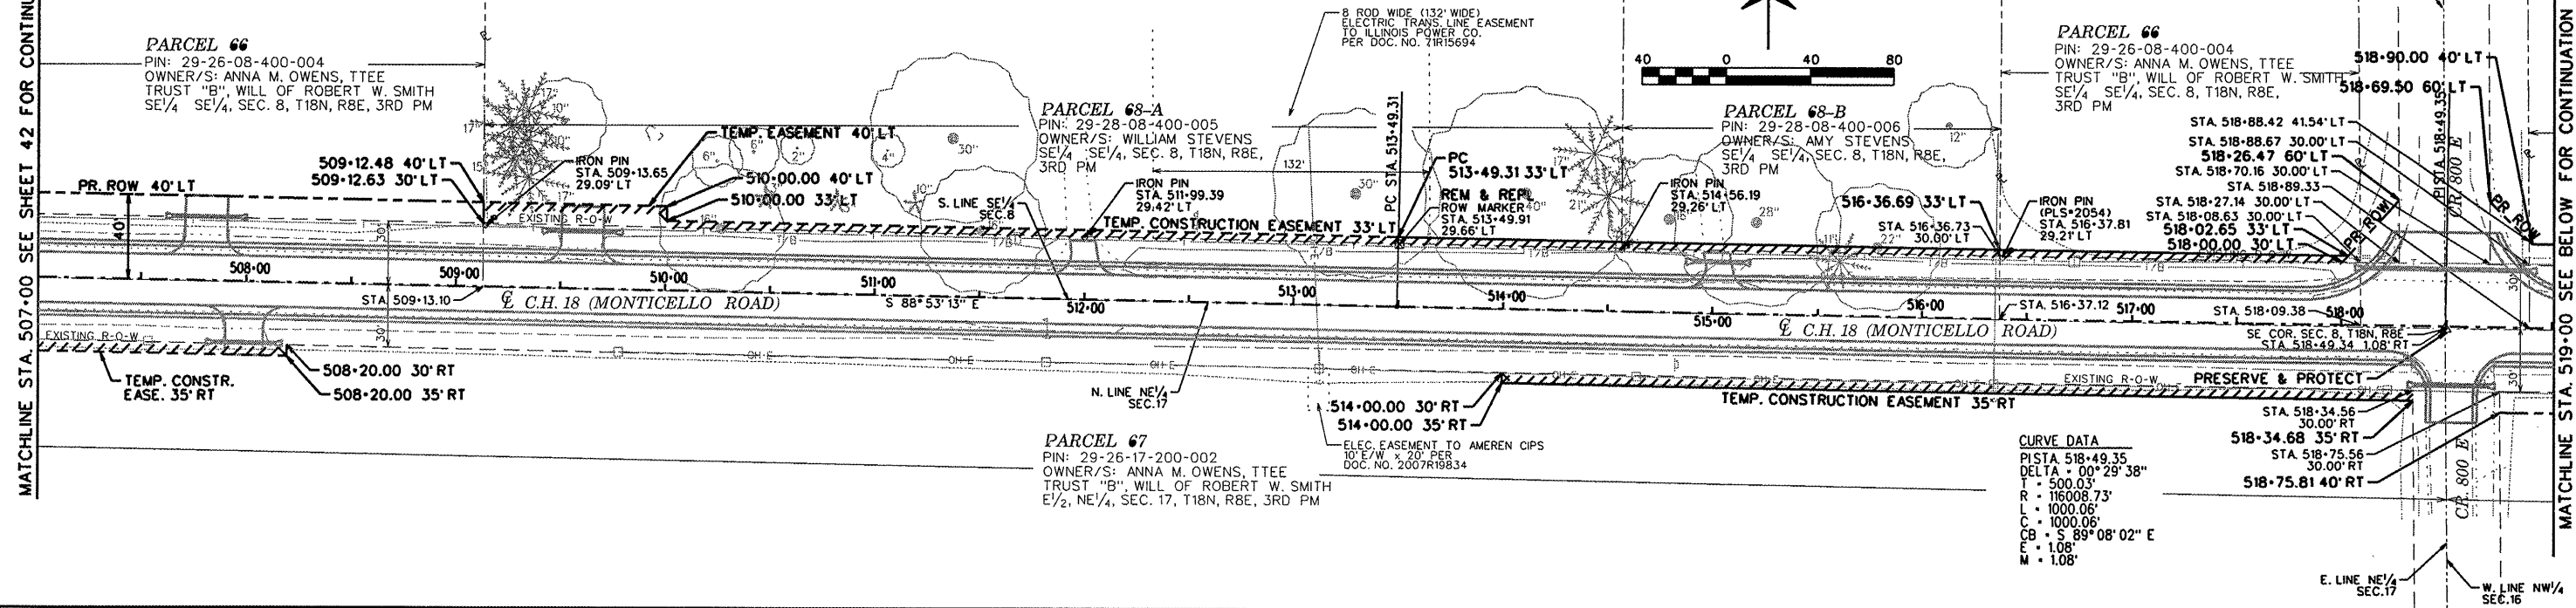

MATCHLINE STA. 519+00 SEE ABOVE FOR CONTINUATION

MATCHLINE STA. 531+00 SEE SHEET 44 FOR CONTINUATION

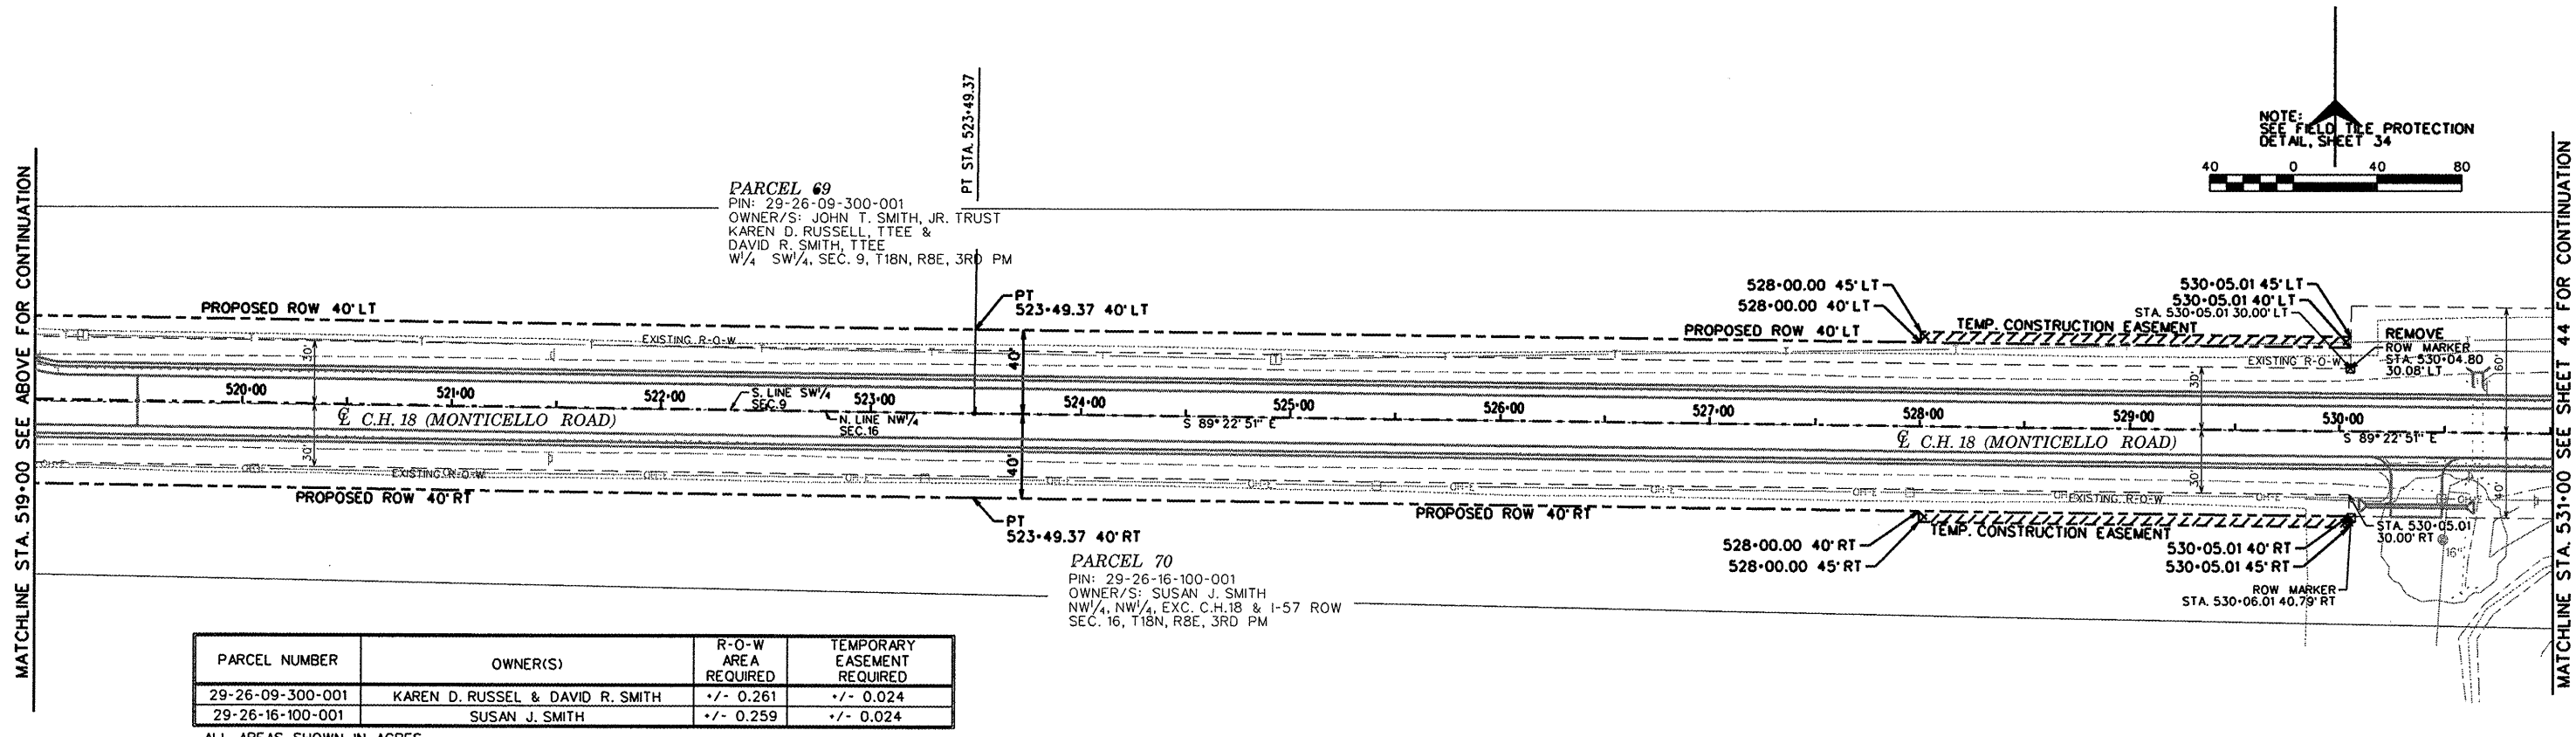

PARCEL NUMBER	OWNER(S)	R-O-W AREA REQUIRED	TEMPORARY EASEMENT REQUIRED
29-26-09-300-001	KAREN D. RUSSEL & DAVID R. SMITH	-/- 0.261	-/- 0.024
29-26-16-100-001	SUSAN J. SMITH	-/- 0.259	-/- 0.024

ALL AREAS SHOWN IN ACRES