


ROUTE NO.	SECTION	COUNTY	TOTAL SHEETS	SHEET NO.
MONTICELLO RD. CH 18 (FAS 531)	07-00419-00-R5	CHAMPAIGN	162	47
STA.	TO STA.			
F.H.W.A. REG.	ILLINOIS	PROJECT	ARA-HSP-531(108)	

PARCEL NUMBER	OWNER(S)	R-O-W AREA REQUIRED	TEMPORARY EASEMENT REQUIRED
29-26-10-400-005	JONATHAN C. FISHER		+/- 0.045
29-26-15-200-003	ALAN D. & KAY D. ATTEBERRY		
29-26-15-200-002	JOHN W. FISHER		+/- 0.299

ALL AREAS SHOWN IN ACRES

MATCHLINE STA. 603.00 SEE SHEET 46 FOR CONTINUATION

MATCHLINE STA. 615.00 SEE BELOW FOR CONTINUATION

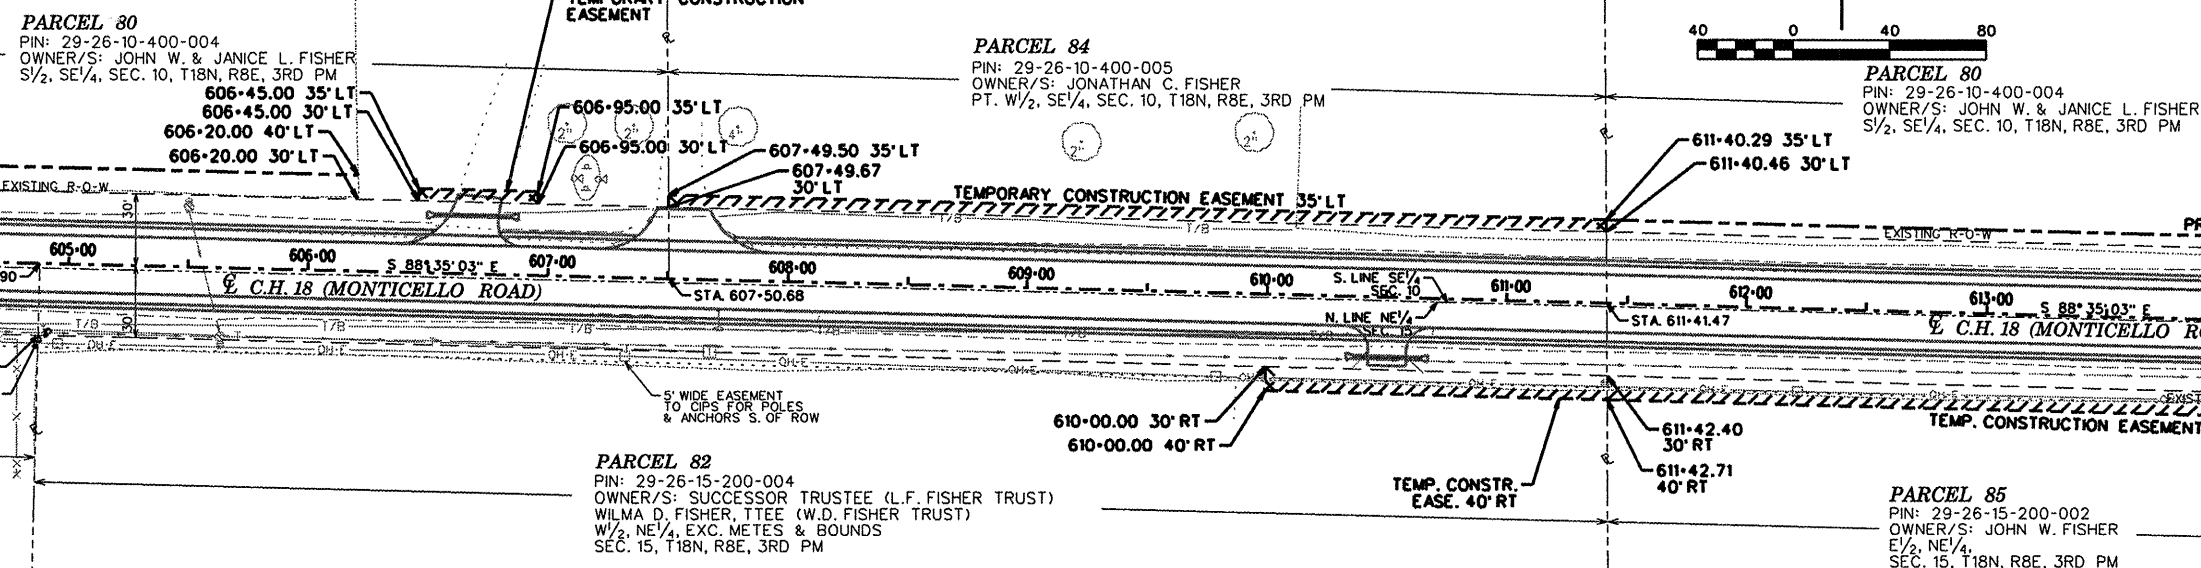


MATCHLINE STA. 615.00 SEE ABOVE FOR CONTINUATION

MATCHLINE STA. 627.00 SEE SHEET 48 FOR CONTINUATION

PARCEL NUMBER	OWNER(S)	R-O-W AREA REQUIRED	TEMPORARY EASEMENT REQUIRED
29-26-11-300-004	BRUCE ARTWICK	+/- 0.009	
29-26-11-300-003	DANNY HELLER		+/- 0.018
29-26-14-100-003	LEO F. DALY, JR.		+/- 0.528

ALL AREAS SHOWN IN ACRES

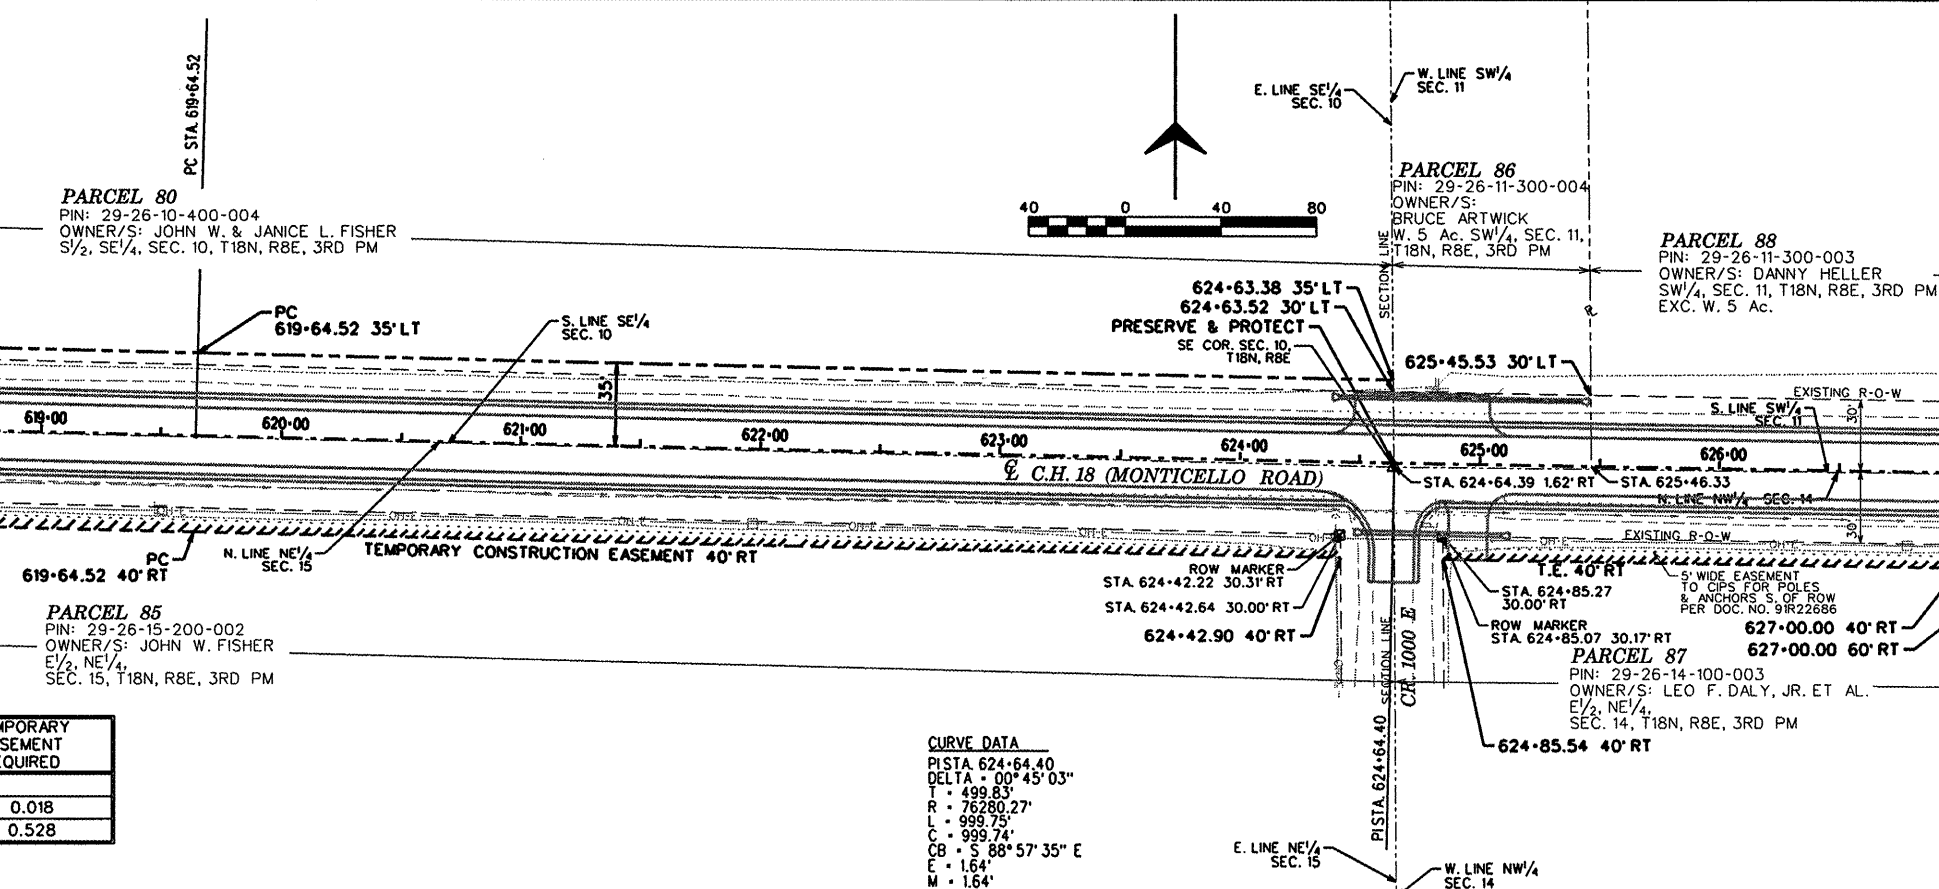

**CURVE DATA**

PISTA	624+64.40
DELTA	0° 45' 03"
T	499.83'
R	76280.27'
L	999.75'
C	999.74'
CB	5 88° 57' 35" E
E	1.64'
M	1.64'