

ROUTE NO.	SECTION	COUNTY	TOTAL SHEETS	SHEET NO.
MONTICELLO RD. CH 18 (FAS 53D)	07-00419-00-RS	CHAMPAIGN	162	49
STA.	TO STA.			
F.H.W.A. REG.	ILLINOIS	PROJECT	ARA-HSP-53K10B)	

PARCEL NUMBER	OWNER(S)	R-O-W AREA REQUIRED	TEMPORARY EASEMENT REQUIRED
29-26-11-400-002	U OF I BOARD OF TRUSTEES		+/- 0.011
29-26-14-200-001	MARY ANN NOONAN		+/- 0.272

ALL AREAS SHOWN IN ACRES




MATCHLINE STA. 651+00 SEE SHEET 48 FOR CONTINUATION

MATCHLINE STA. 663+00 SEE BELOW FOR CONTINUATION

PARCEL 90
 PIN: 29-26-11-400-002
 OWNER/S: U OF I BOARD OF TRUSTEES
 SE 1/4, SEC. 11, T18N, R8E, 3RD PM
 EXC. METES & BOUNDS

PARCEL 91
 PIN: 29-26-14-200-001
 OWNER/S: MARY ANN NOONAN,
 REGINA NOONAN COBER, &
 F. THOMAS NOONAN
 N 1/2, NE 1/4, EXC. ROW U.S. RT. 45 &
 CH 18, SEC. 14, T18N, R8E, 3RD PM

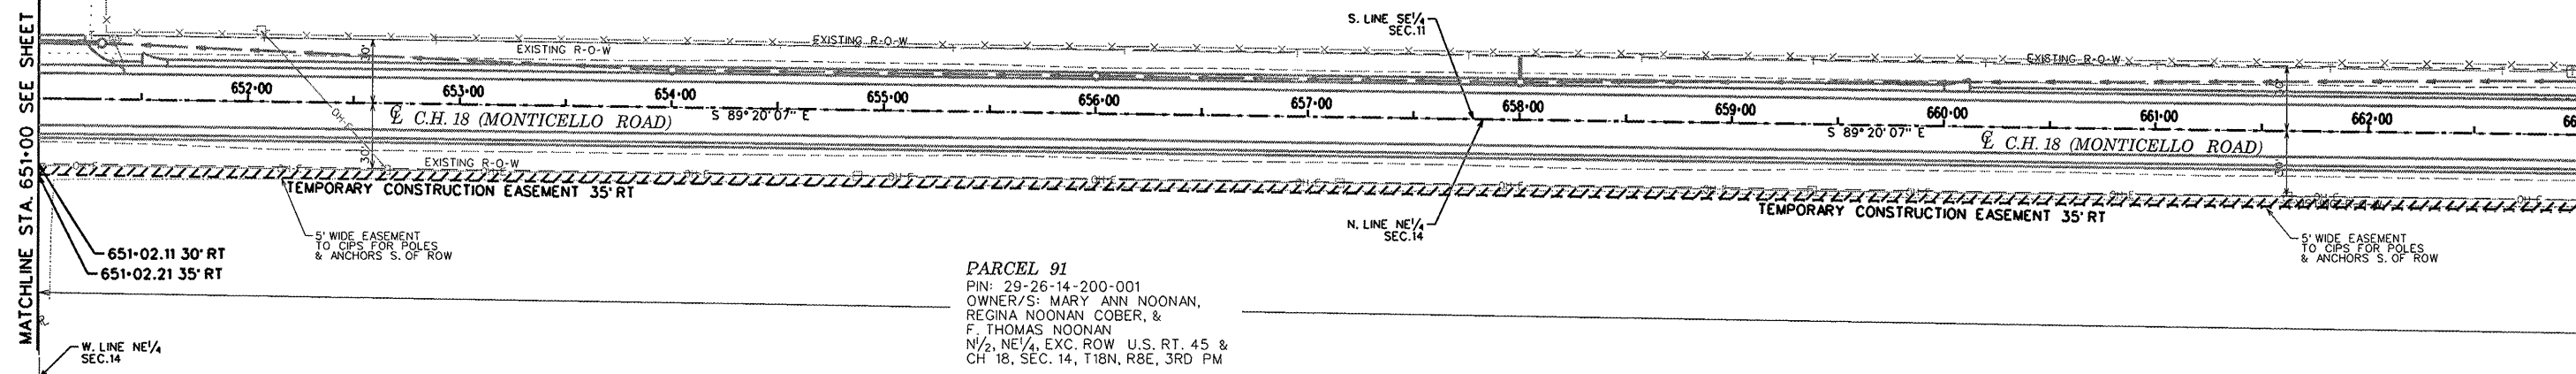

MATCHLINE STA. 663+00 SEE ABOVE FOR CONTINUATION

MATCHLINE STA. 675+00 SEE SHEET 50 FOR CONTINUATION

PARCEL 90
 PIN: 29-26-11-400-002
 OWNER/S: U OF I BOARD OF TRUSTEES
 SE 1/4, SEC. 11, T18N, R8E, 3RD PM
 EXC. METES & BOUNDS

PARCEL 91
 PIN: 29-26-14-200-001
 OWNER/S: MARY ANN NOONAN,
 REGINA NOONAN COBER, &
 F. THOMAS NOONAN
 N 1/2, NE 1/4, EXC. ROW U.S. RT. 45 &
 CH 18, SEC. 14, T18N, R8E, 3RD PM

