


ROUTE NO.	SECTION	COUNTY	TOTAL SHEETS	SHEET NO.
07-00419-00-RS		CHAMPAIGN	162	53
STA. 55		TO STA. 75		
F.H.W.A. REG. ILLINOIS		PROJECT ARA-HSP-53K1081		

FINAL SURVEY

DATE	
BY	
REVISIONS	
NO.	
DESCRIPTION	
DATE	

ORIGINAL SURVEY

DATE	
BY	
REVISIONS	
NO.	
DESCRIPTION	
DATE	

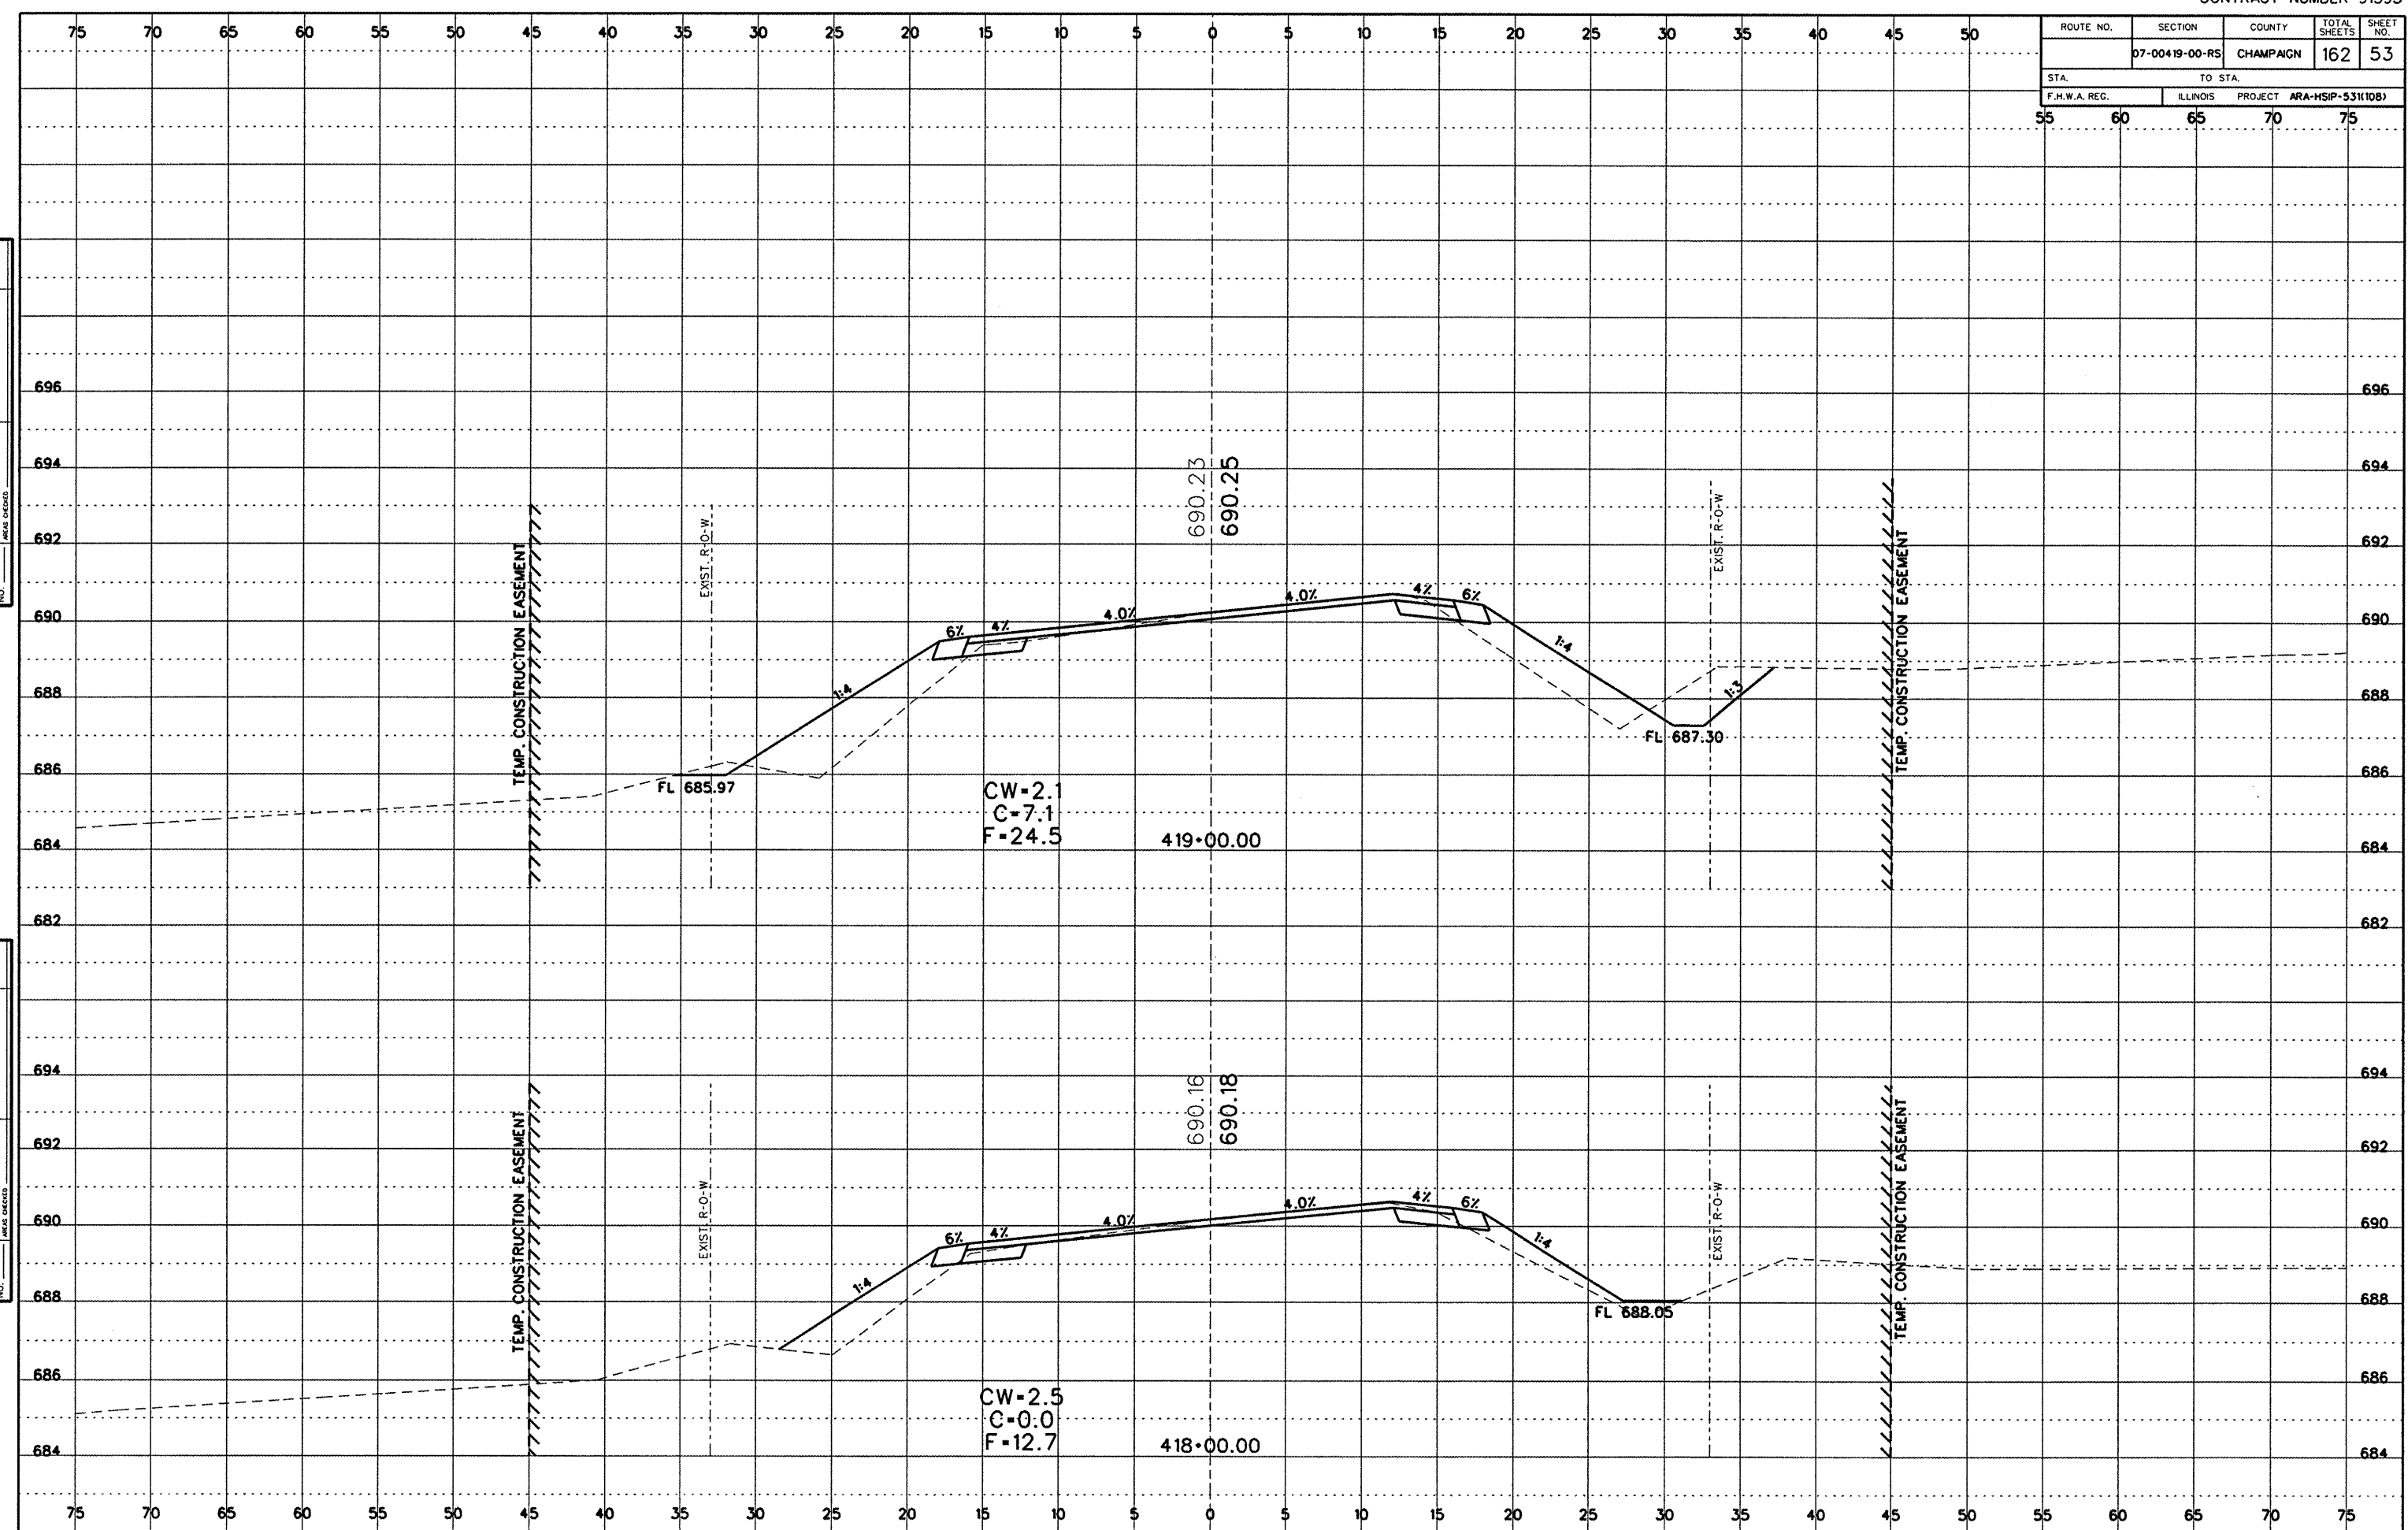

Cross Section Sheets (600E to R145).dgn 7/20/2009 11:35:22 AM