


ROUTE NO.	SECTION	COUNTY	TOTAL SHEETS	SHEET NO.
	07-00419-00-RS	CHAMPAIGN	162	67
STA.		TO STA.		
F.H.W.A. REG.		ILLINOIS PROJECT ARA-HSIP-53(10B)		

FINAL SURVEY

DATE	
BY	
REVISIONS	
NO.	DESCRIPTION

ORIGINAL SURVEY

DATE	
BY	
REVISIONS	
NO.	DESCRIPTION

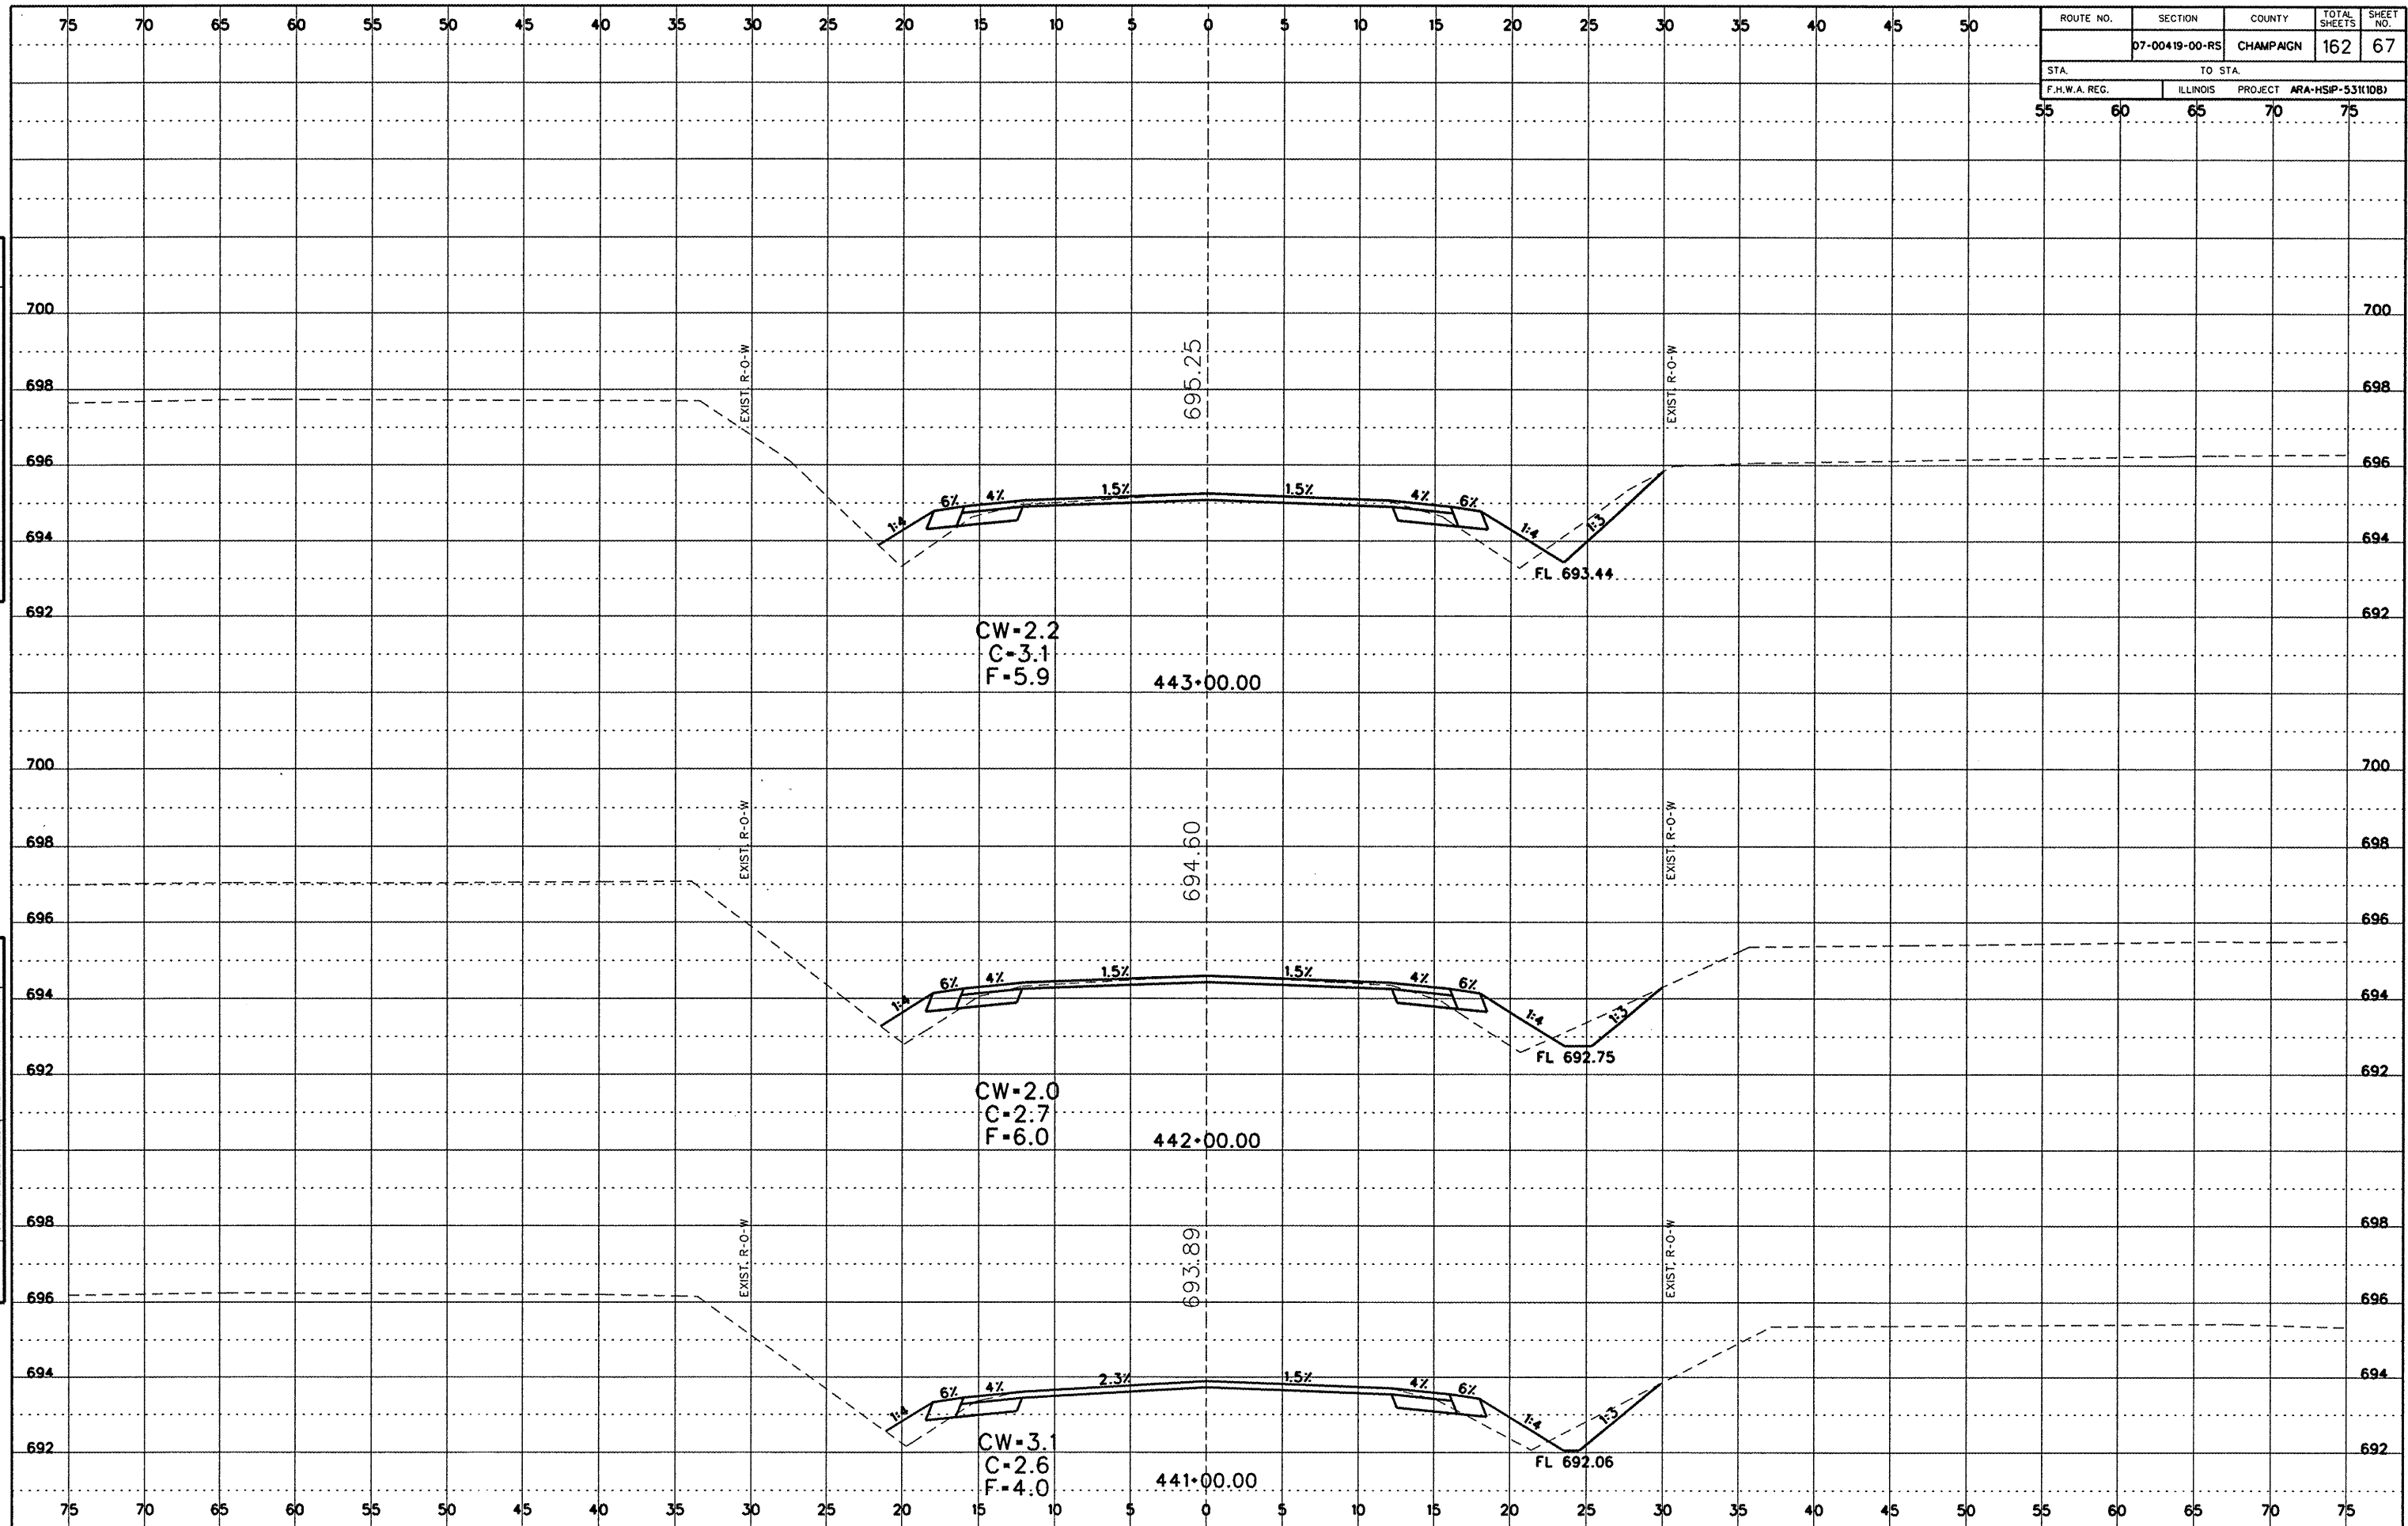

Cross Section Sheets (600E to R45).dgn 7/20/2009 11:35:30 AM