


ROUTE NO.	SECTION	COUNTY	TOTAL SHEETS	SHEET NO.
	07-00419-00-RS	CHAMPAIGN	162	68
STA.		TO STA.		
F.H.W.A. REG.		ILLINOIS	PROJECT	ARA-HSIP-5311081
55	60	65	70	75

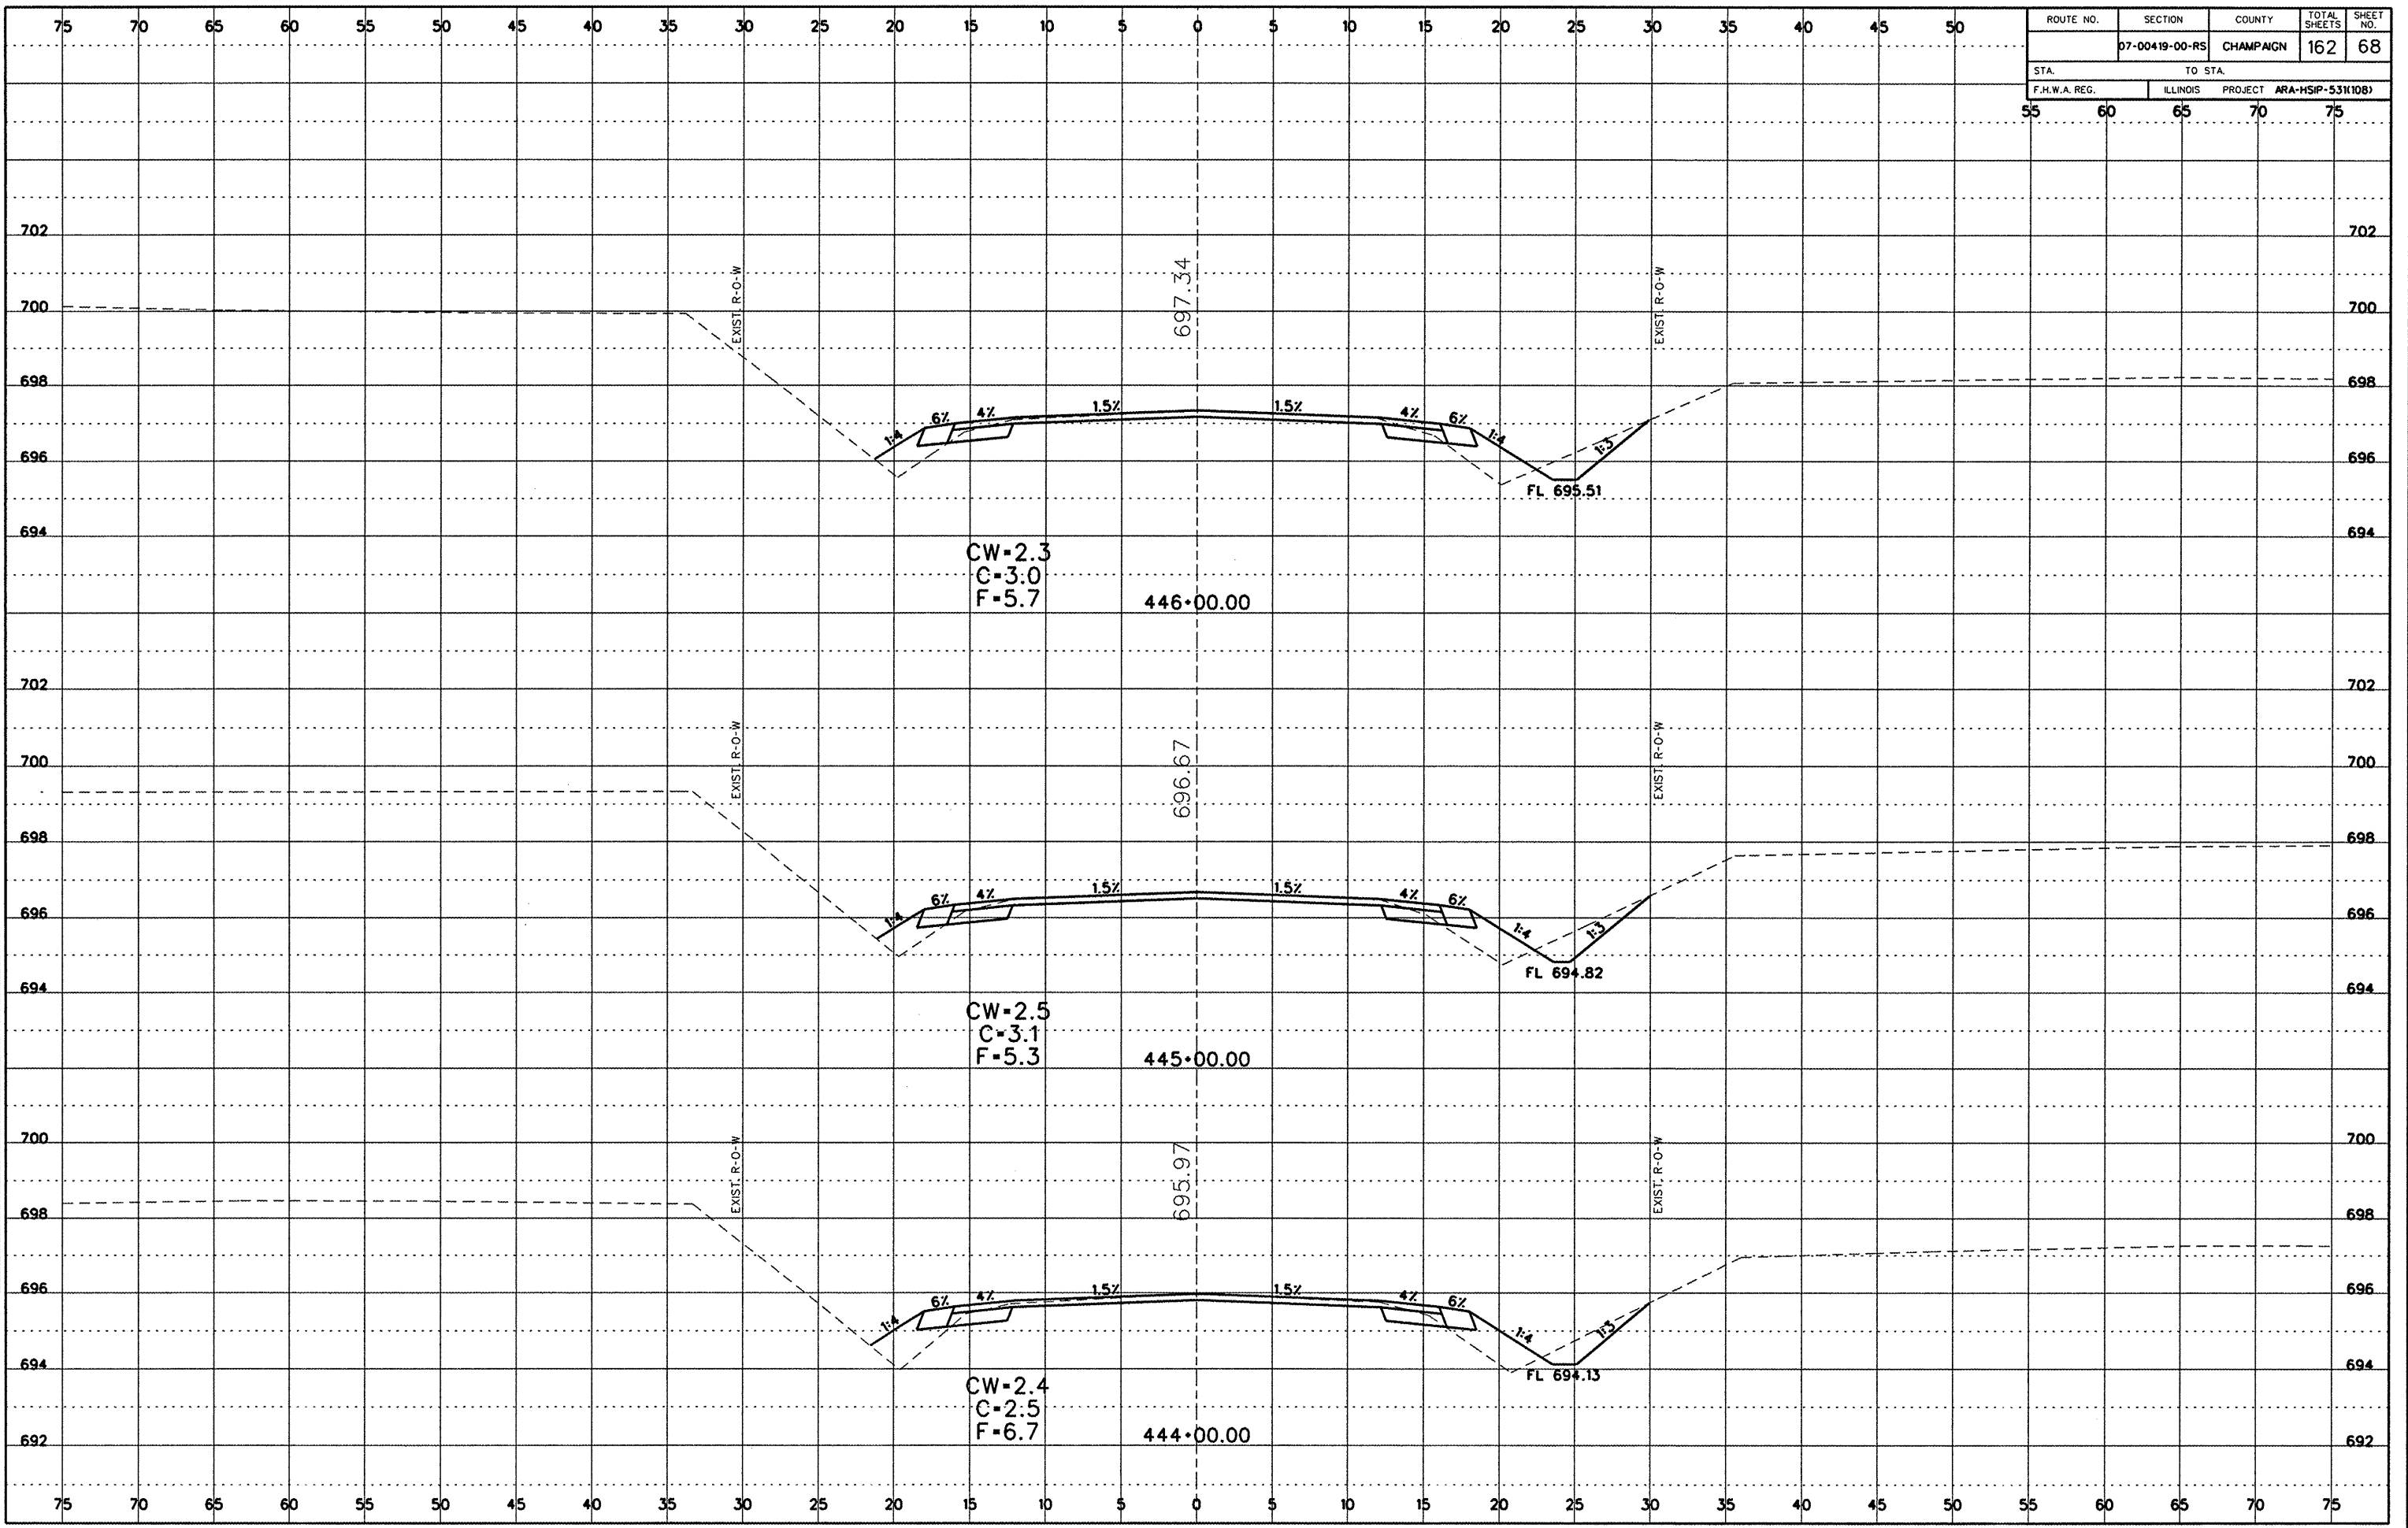

FINAL SURVEY

ORIGINAL SURVEY

Cross Section Sheets (600E to Rt45).dgn 7/20/2009 11:35:30 AM