


ROUTE NO.	SECTION	COUNTY	TOTAL SHEETS	SHEET NO.
	07-00419-00-RS	CHAMPAIGN	162	69
STA.	TO STA.		706	
F.H.W.A. REG.	ILLINOIS	PROJECT	ARA-HSP-5311087	

DATE: _____
 BY: _____
 CHECKED: _____
 FINAL SURVEY NOTE BOOK NO. _____

DATE: _____
 BY: _____
 CHECKED: _____
 ORIGINAL SURVEY NOTE BOOK NO. _____

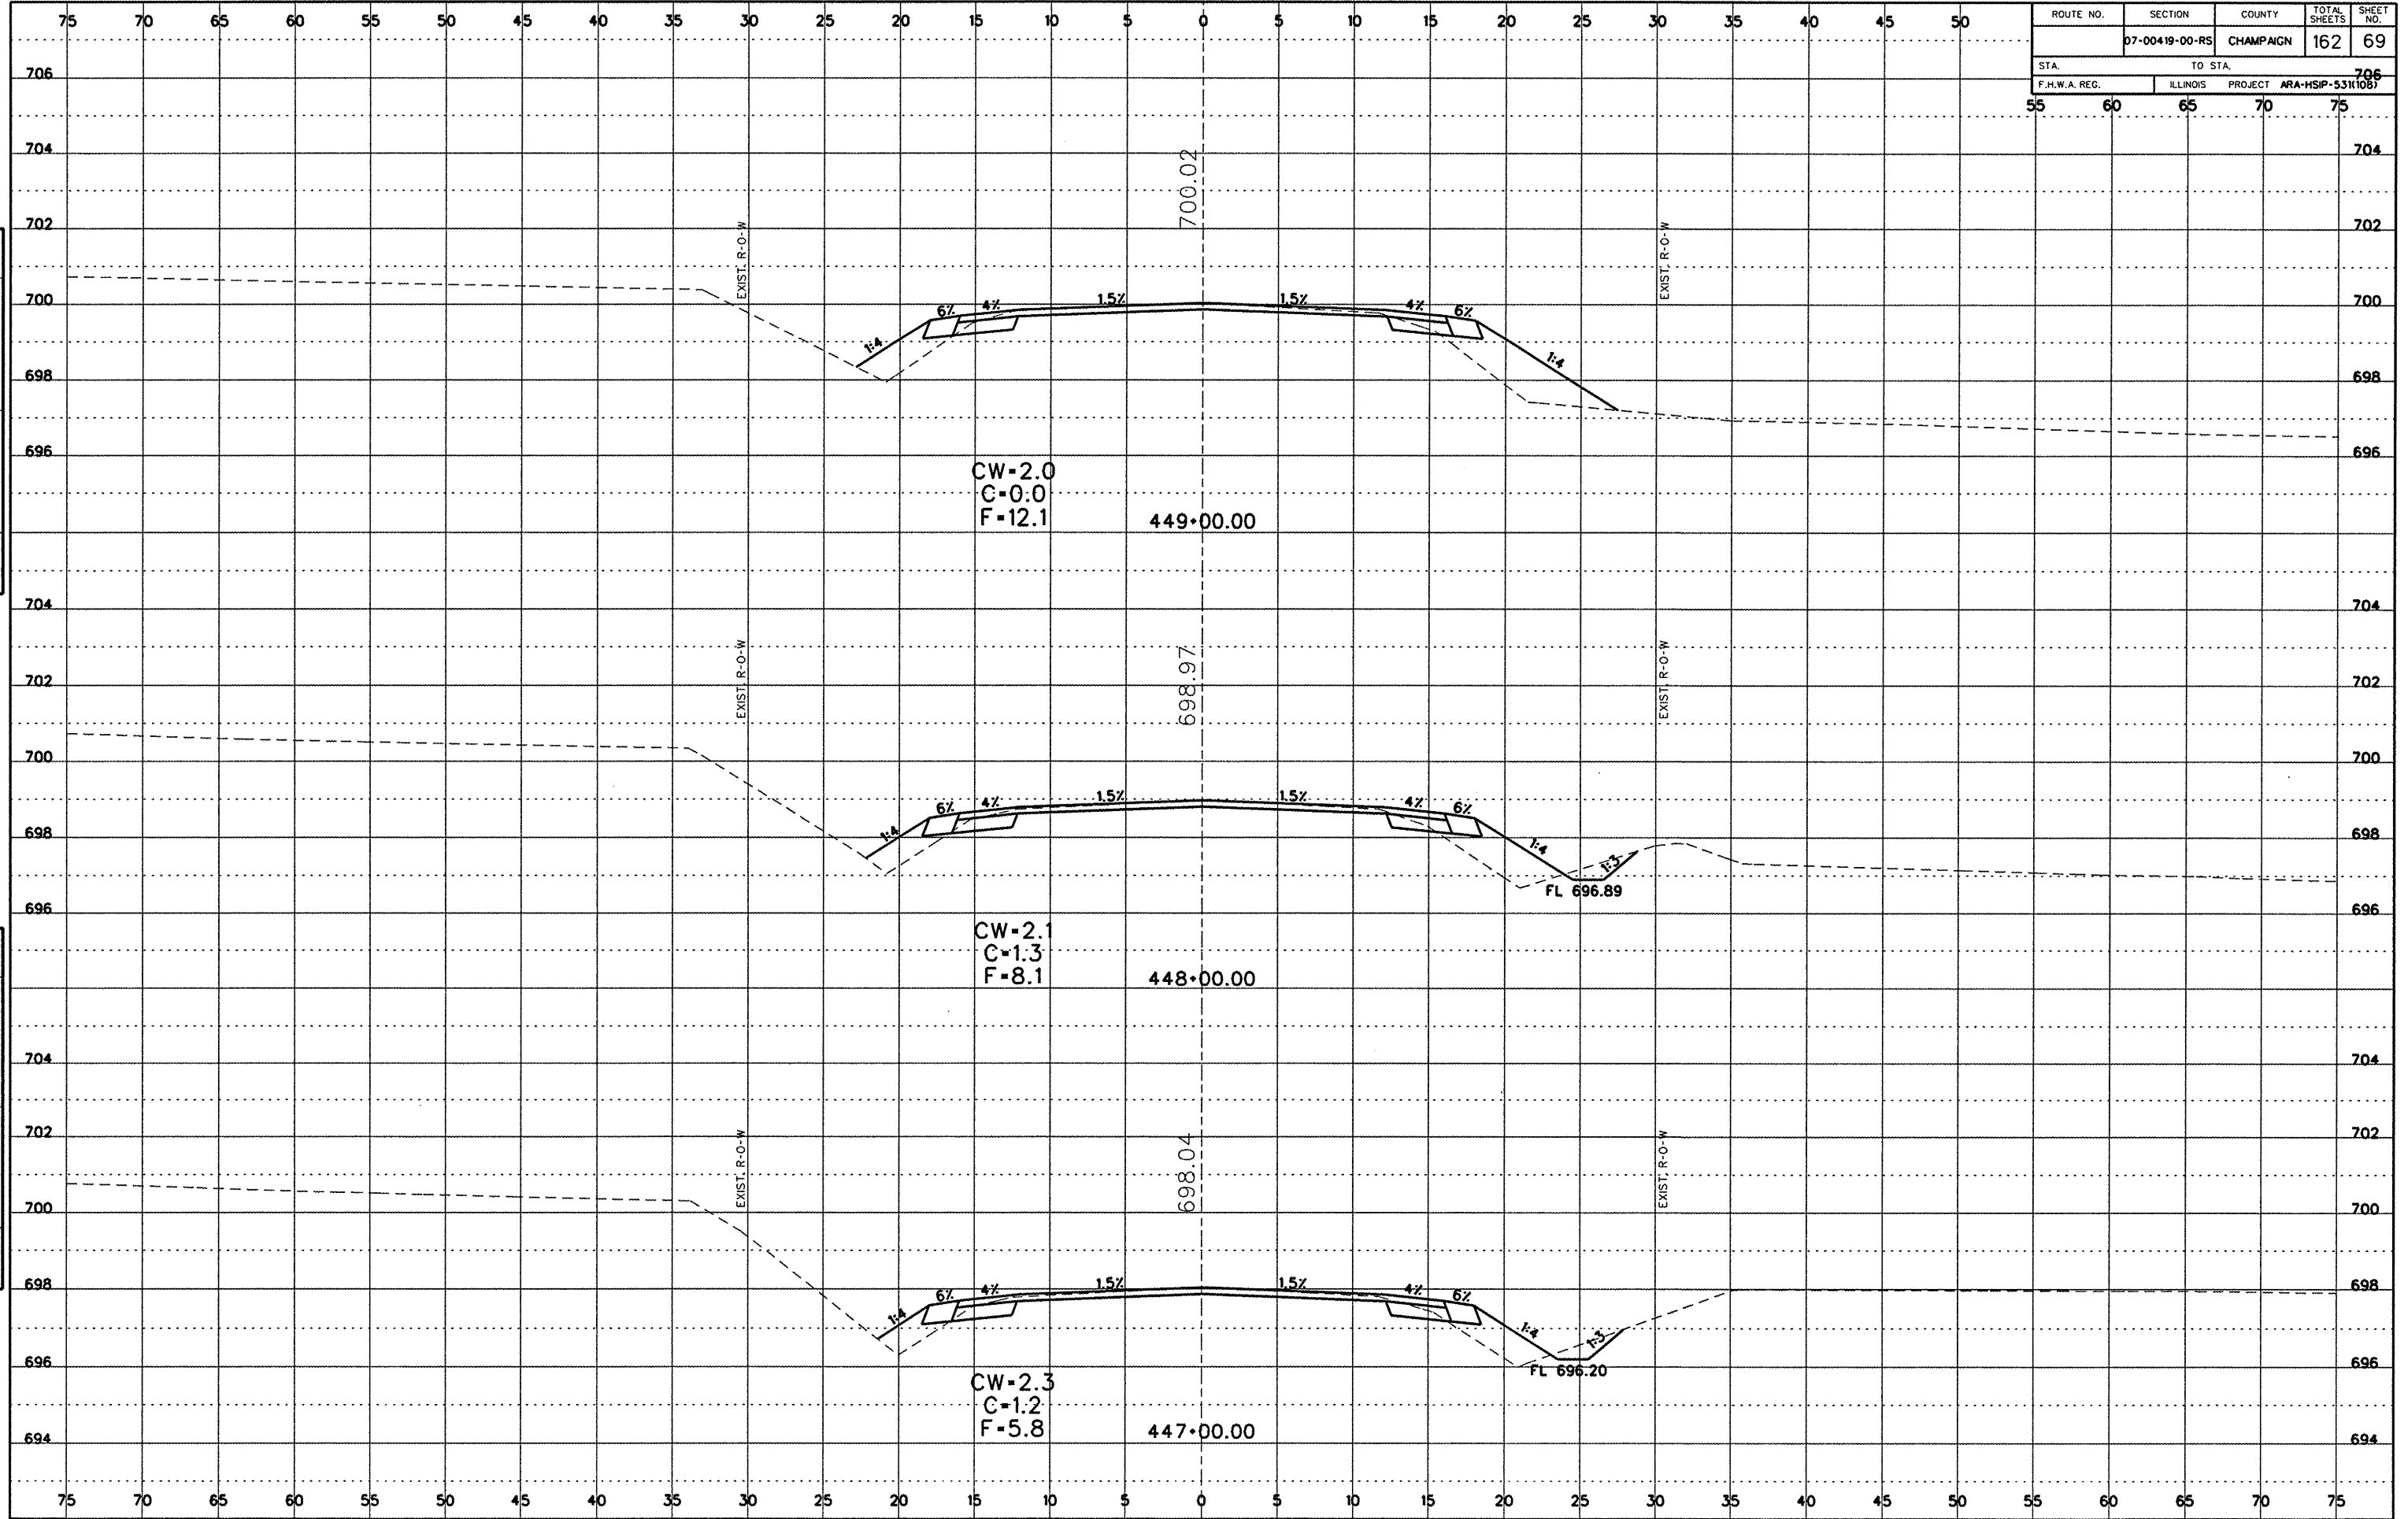

Cross Section Sheets (600E to R145).dgn 7/20/2009 11:35:31 AM