


ROUTE NO.	SECTION	COUNTY	TOTAL SHEETS	SHEET NO.
	07-00419-00-RS	CHAMPAIGN	162	70
STA.		TO STA.		
55		75		
F.H.W.A. REG.	ILLINOIS	PROJECT ARA-HSIP-53(K108)		

DATE	
BY	
APPROVED	
REVISION	
NO.	
DATE	
BY	
APPROVED	
REVISION	
NO.	
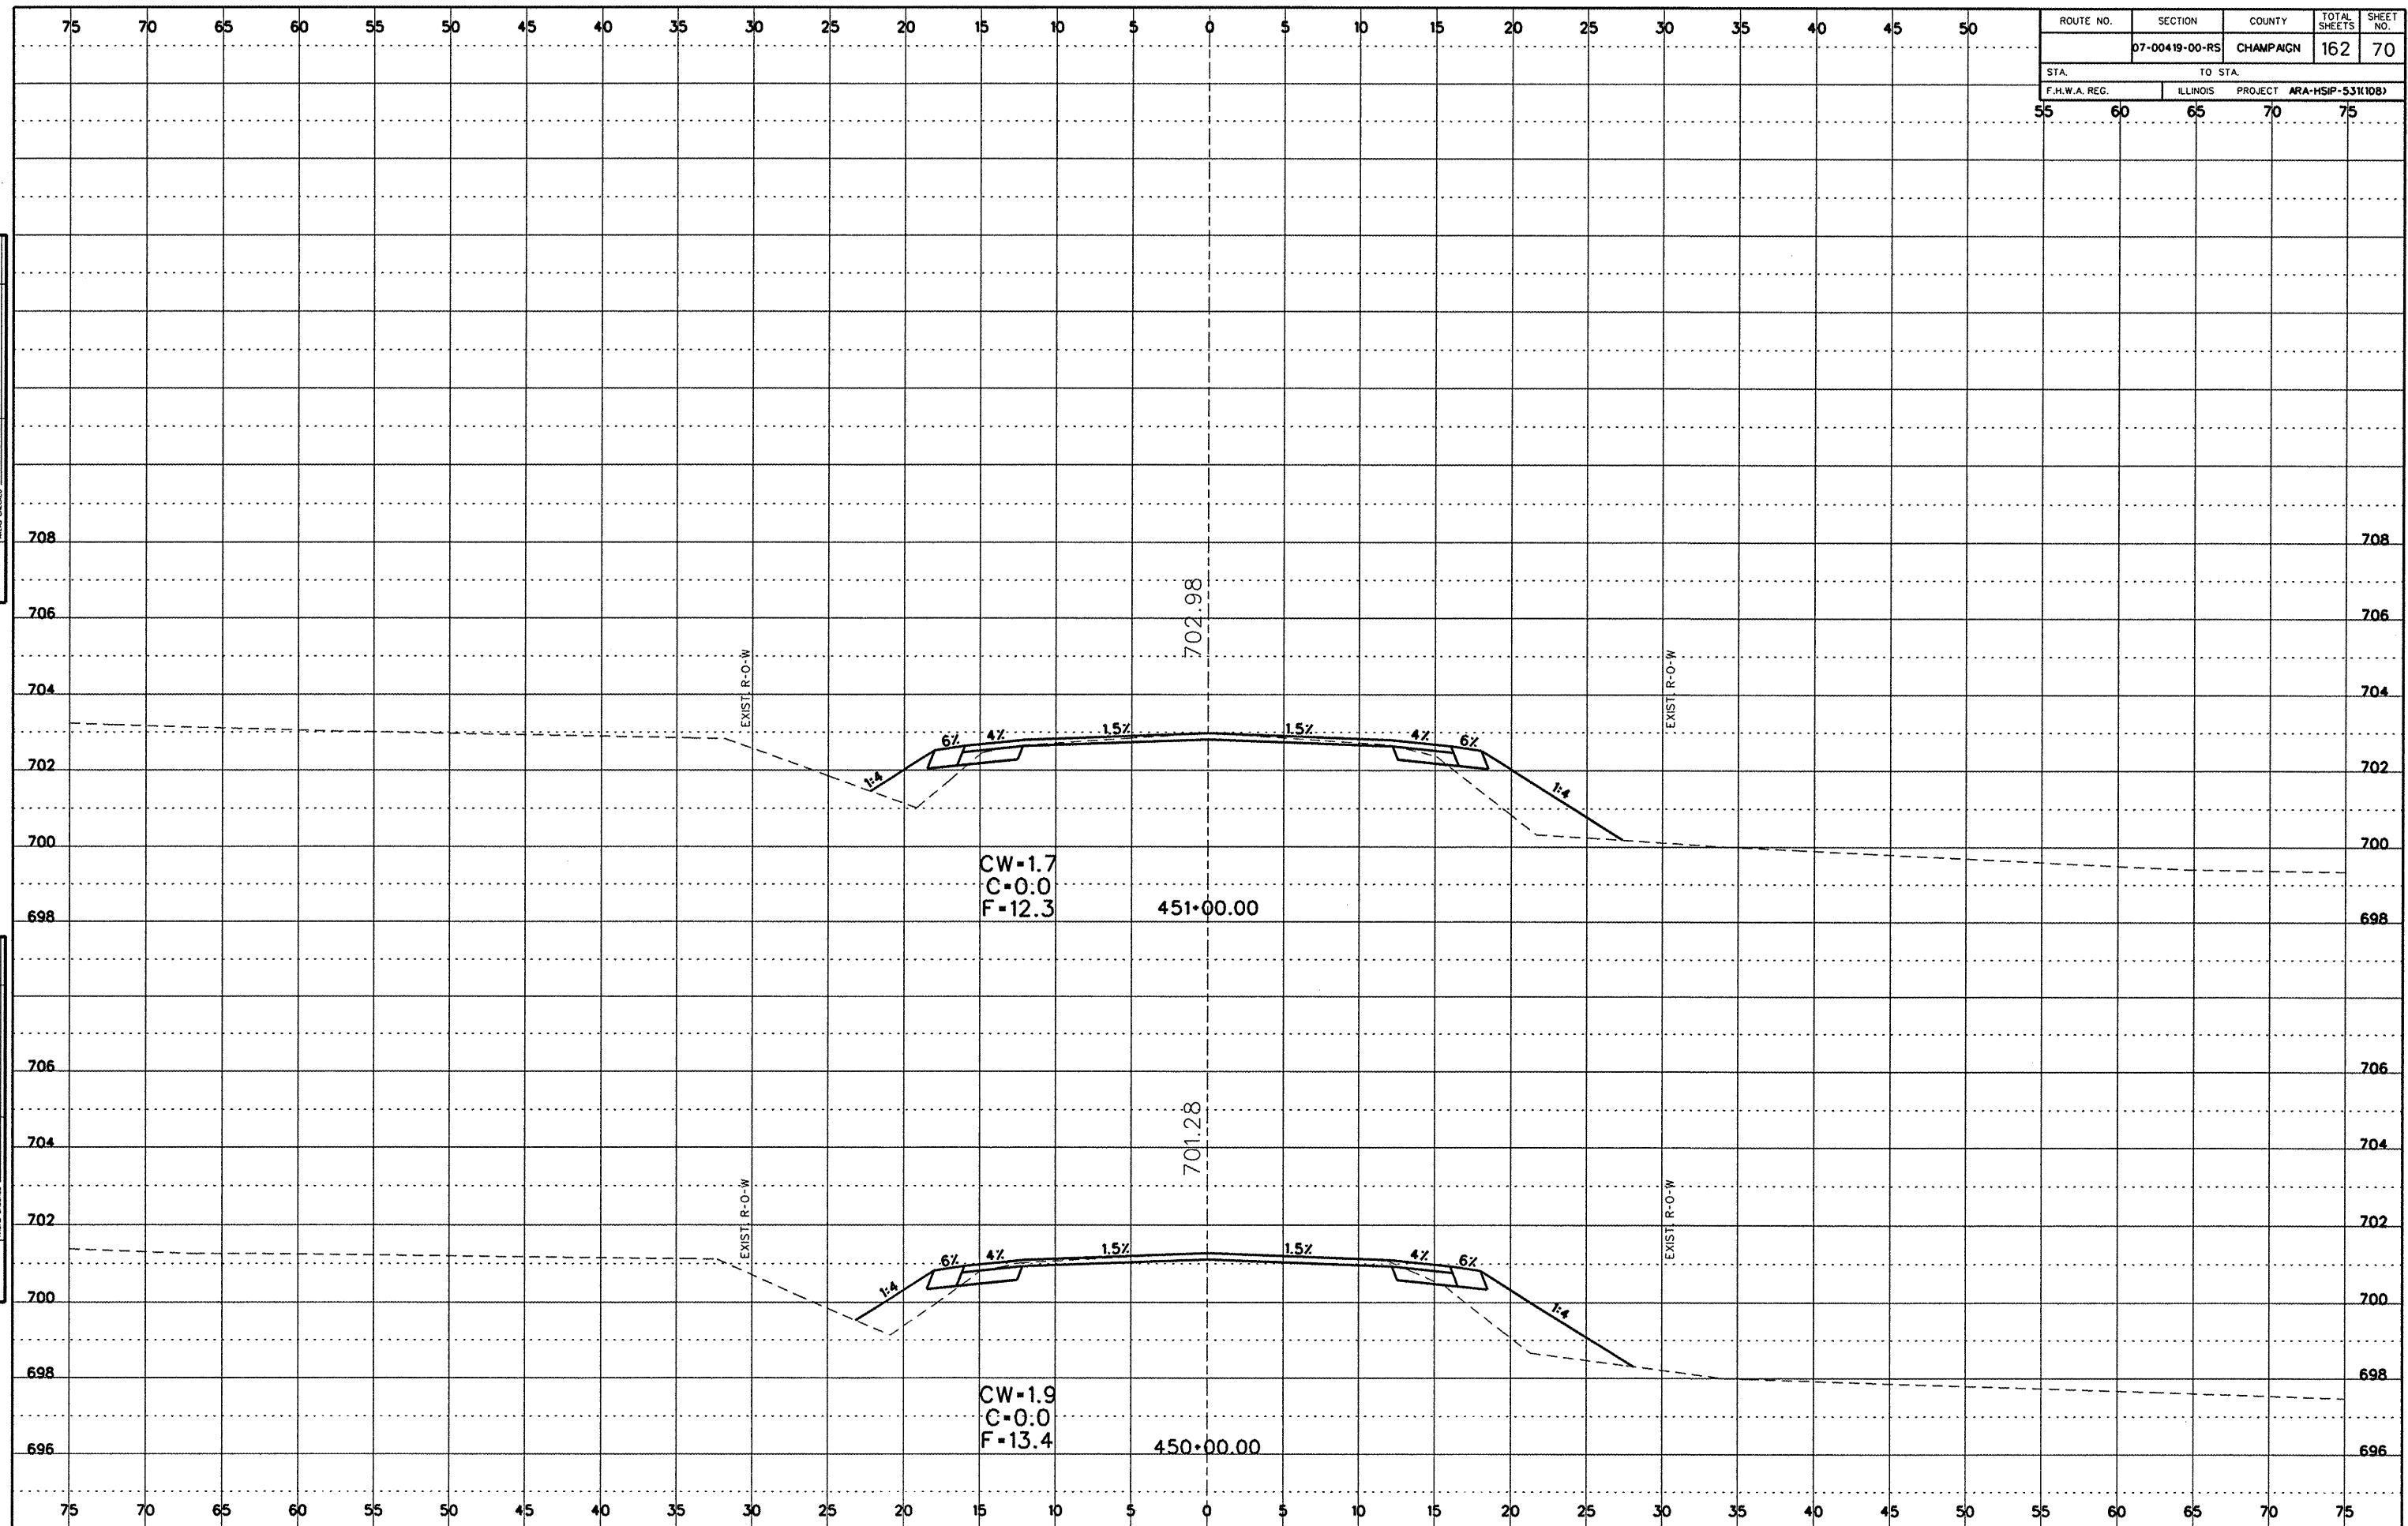

Cross Section Sheets (600E to R145).dgn 7/20/2009 11:35:31 AM