


| | | | | |
|---------------|----------------|-----------------------------------|--------------|-----------|
| ROUTE NO. | SECTION | COUNTY | TOTAL SHEETS | SHEET NO. |
| | 07-00419-00-RS | CHAMPAIGN | 162 | 71 |
| STA. | | TO STA. | | |
| F.H.W.A. REG. | | ILLINOIS PROJECT ARA-HSP-531(108) | | |

FINAL SURVEY

| | |
|---------------|--|
| DATE | |
| BY | |
| REVISION | |
| NO. OF SHEETS | |
| NOTE BOOK NO. | |
| FIELD CHECKED | |

ORIGINAL SURVEY

| | |
|---------------|--|
| DATE | |
| BY | |
| REVISION | |
| NO. OF SHEETS | |
| NOTE BOOK NO. | |
| FIELD CHECKED | |

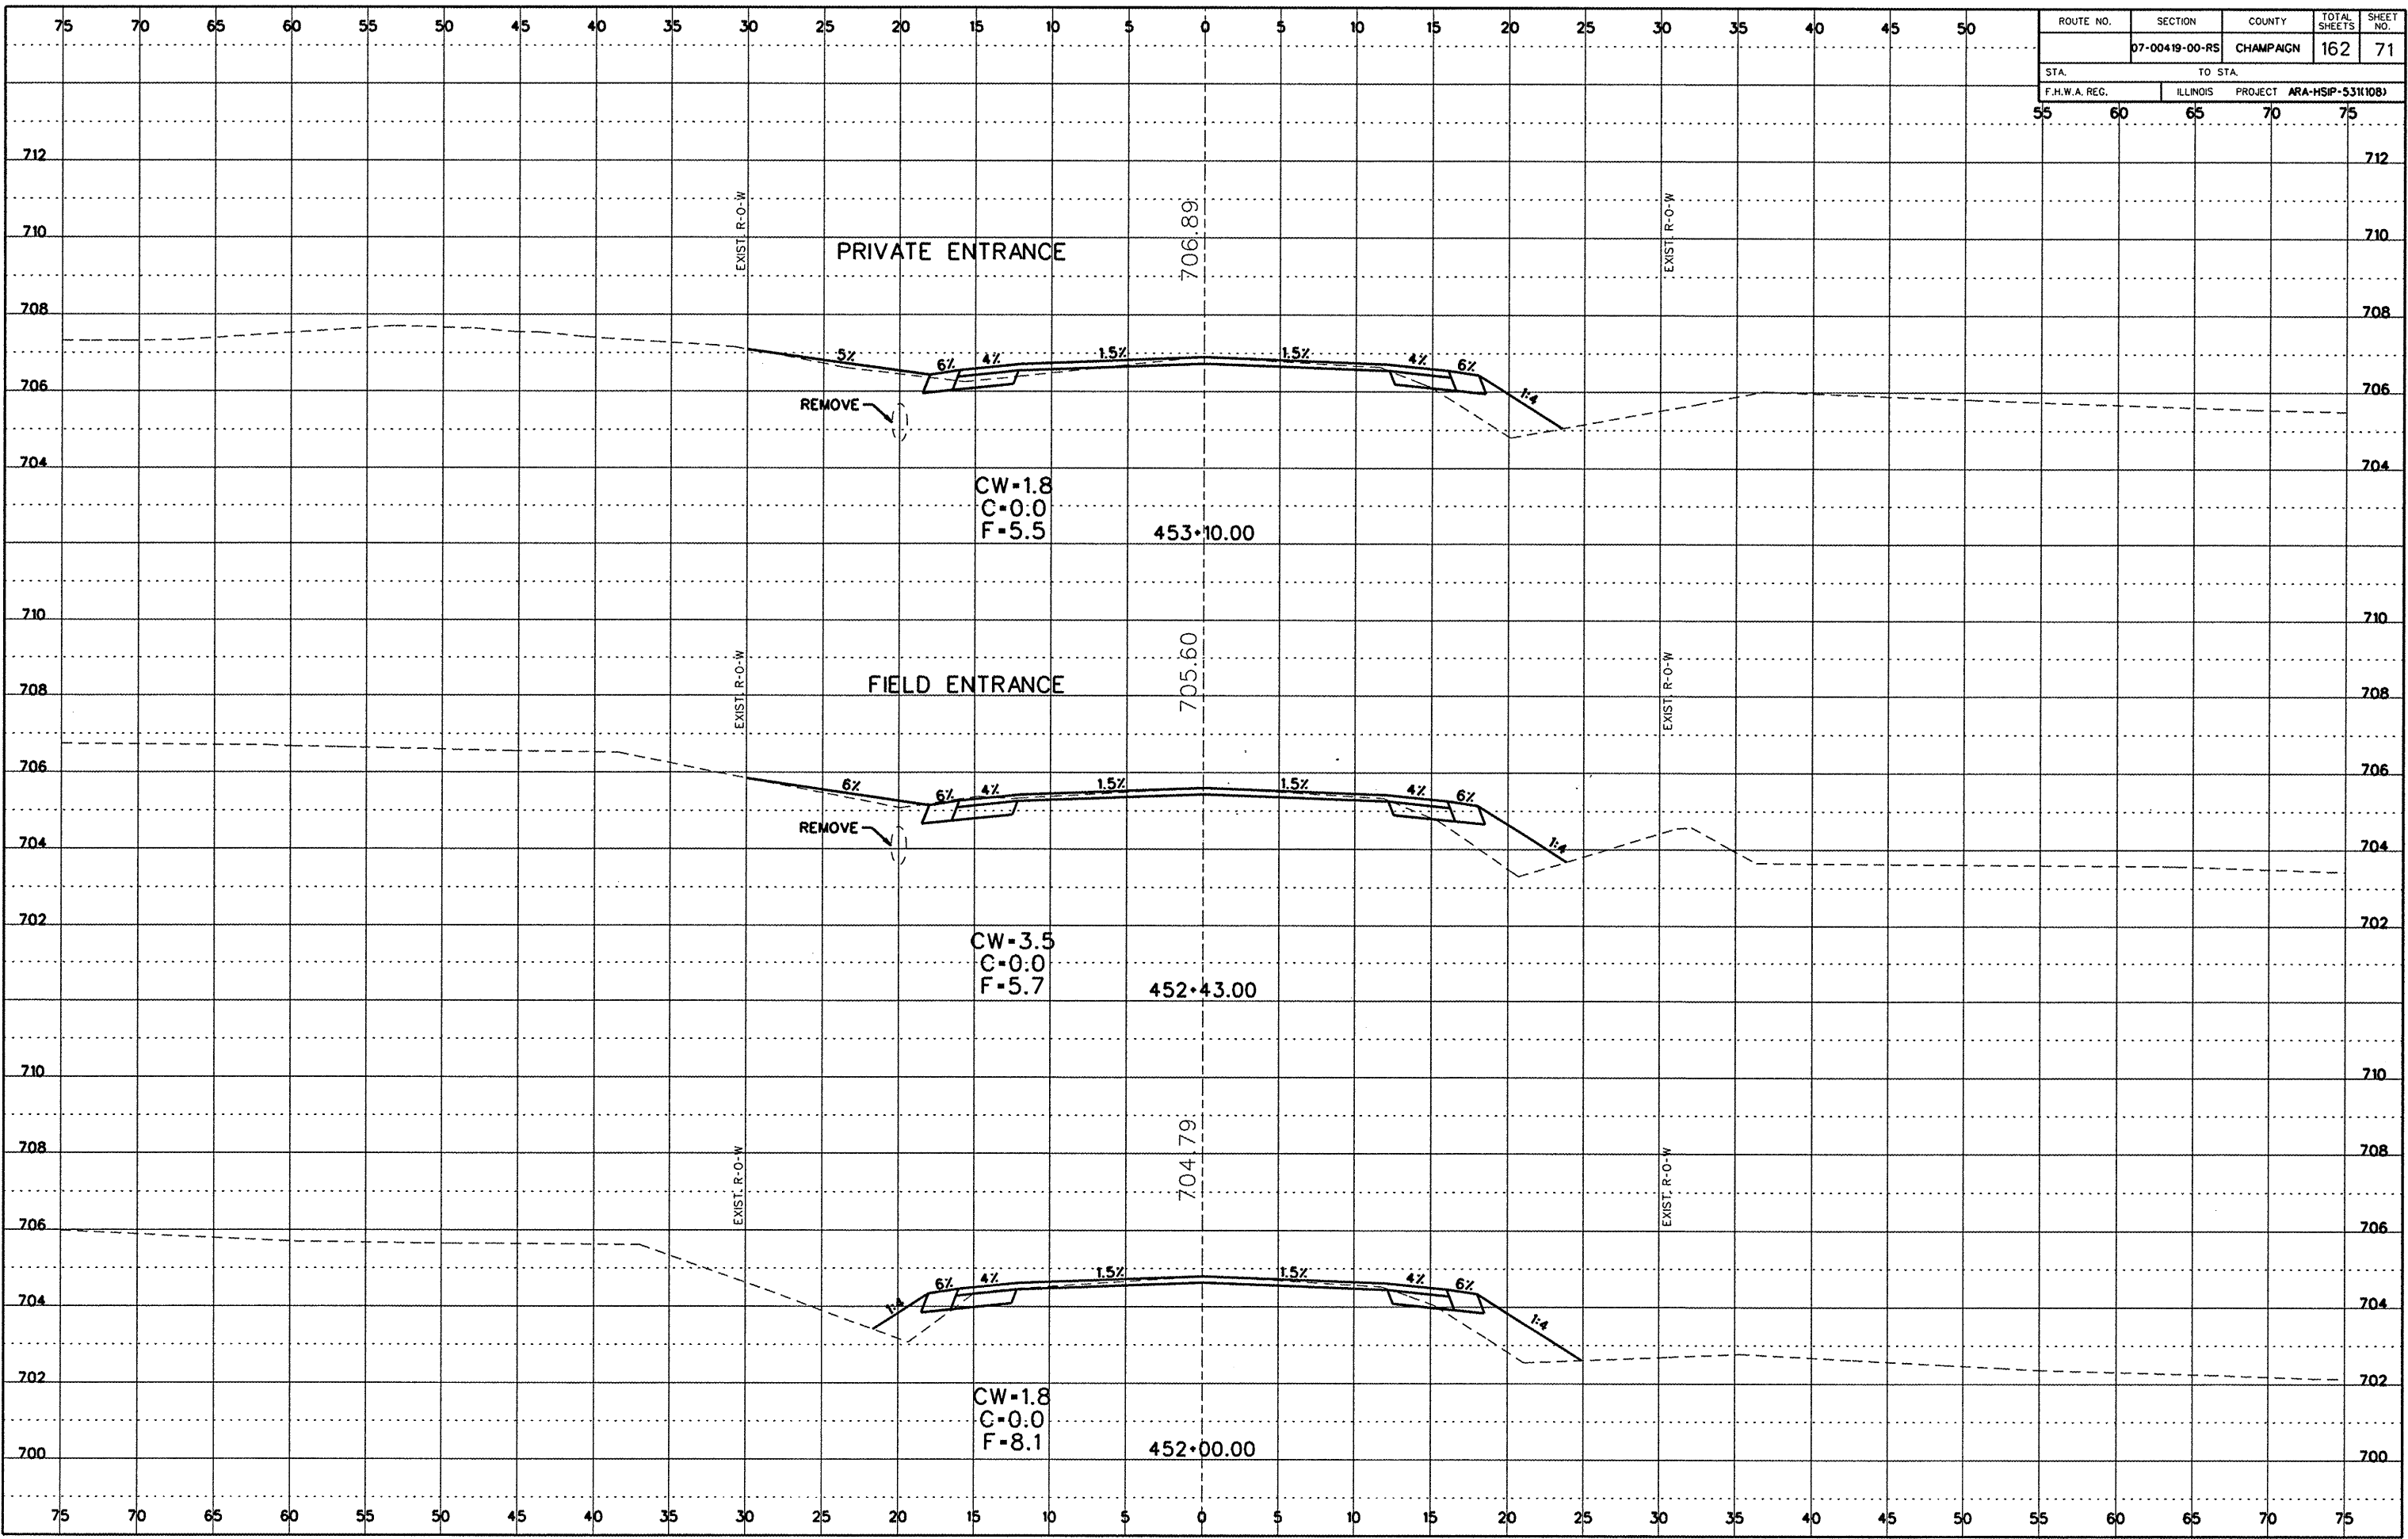

Cross Section Sheets (600E to R445).dgn 7/20/2009 11:35:32 AM