


ROUTE NO.	SECTION	COUNTY	TOTAL SHEETS	SHEET NO.
	07-00419-00-RS	CHAMPAIGN	162	72
STA.		TO STA.		
F.H.W.A. REG.		ILLINOIS	PROJECT ARA-HSIP-53(10B)	

DATE	
BY	
FINAL SURVEY	
NOTE BOOK NO.	
FIELD CHECKED	

DATE	
BY	
ORIGINAL SURVEY	
NOTE BOOK NO.	
FIELD CHECKED	

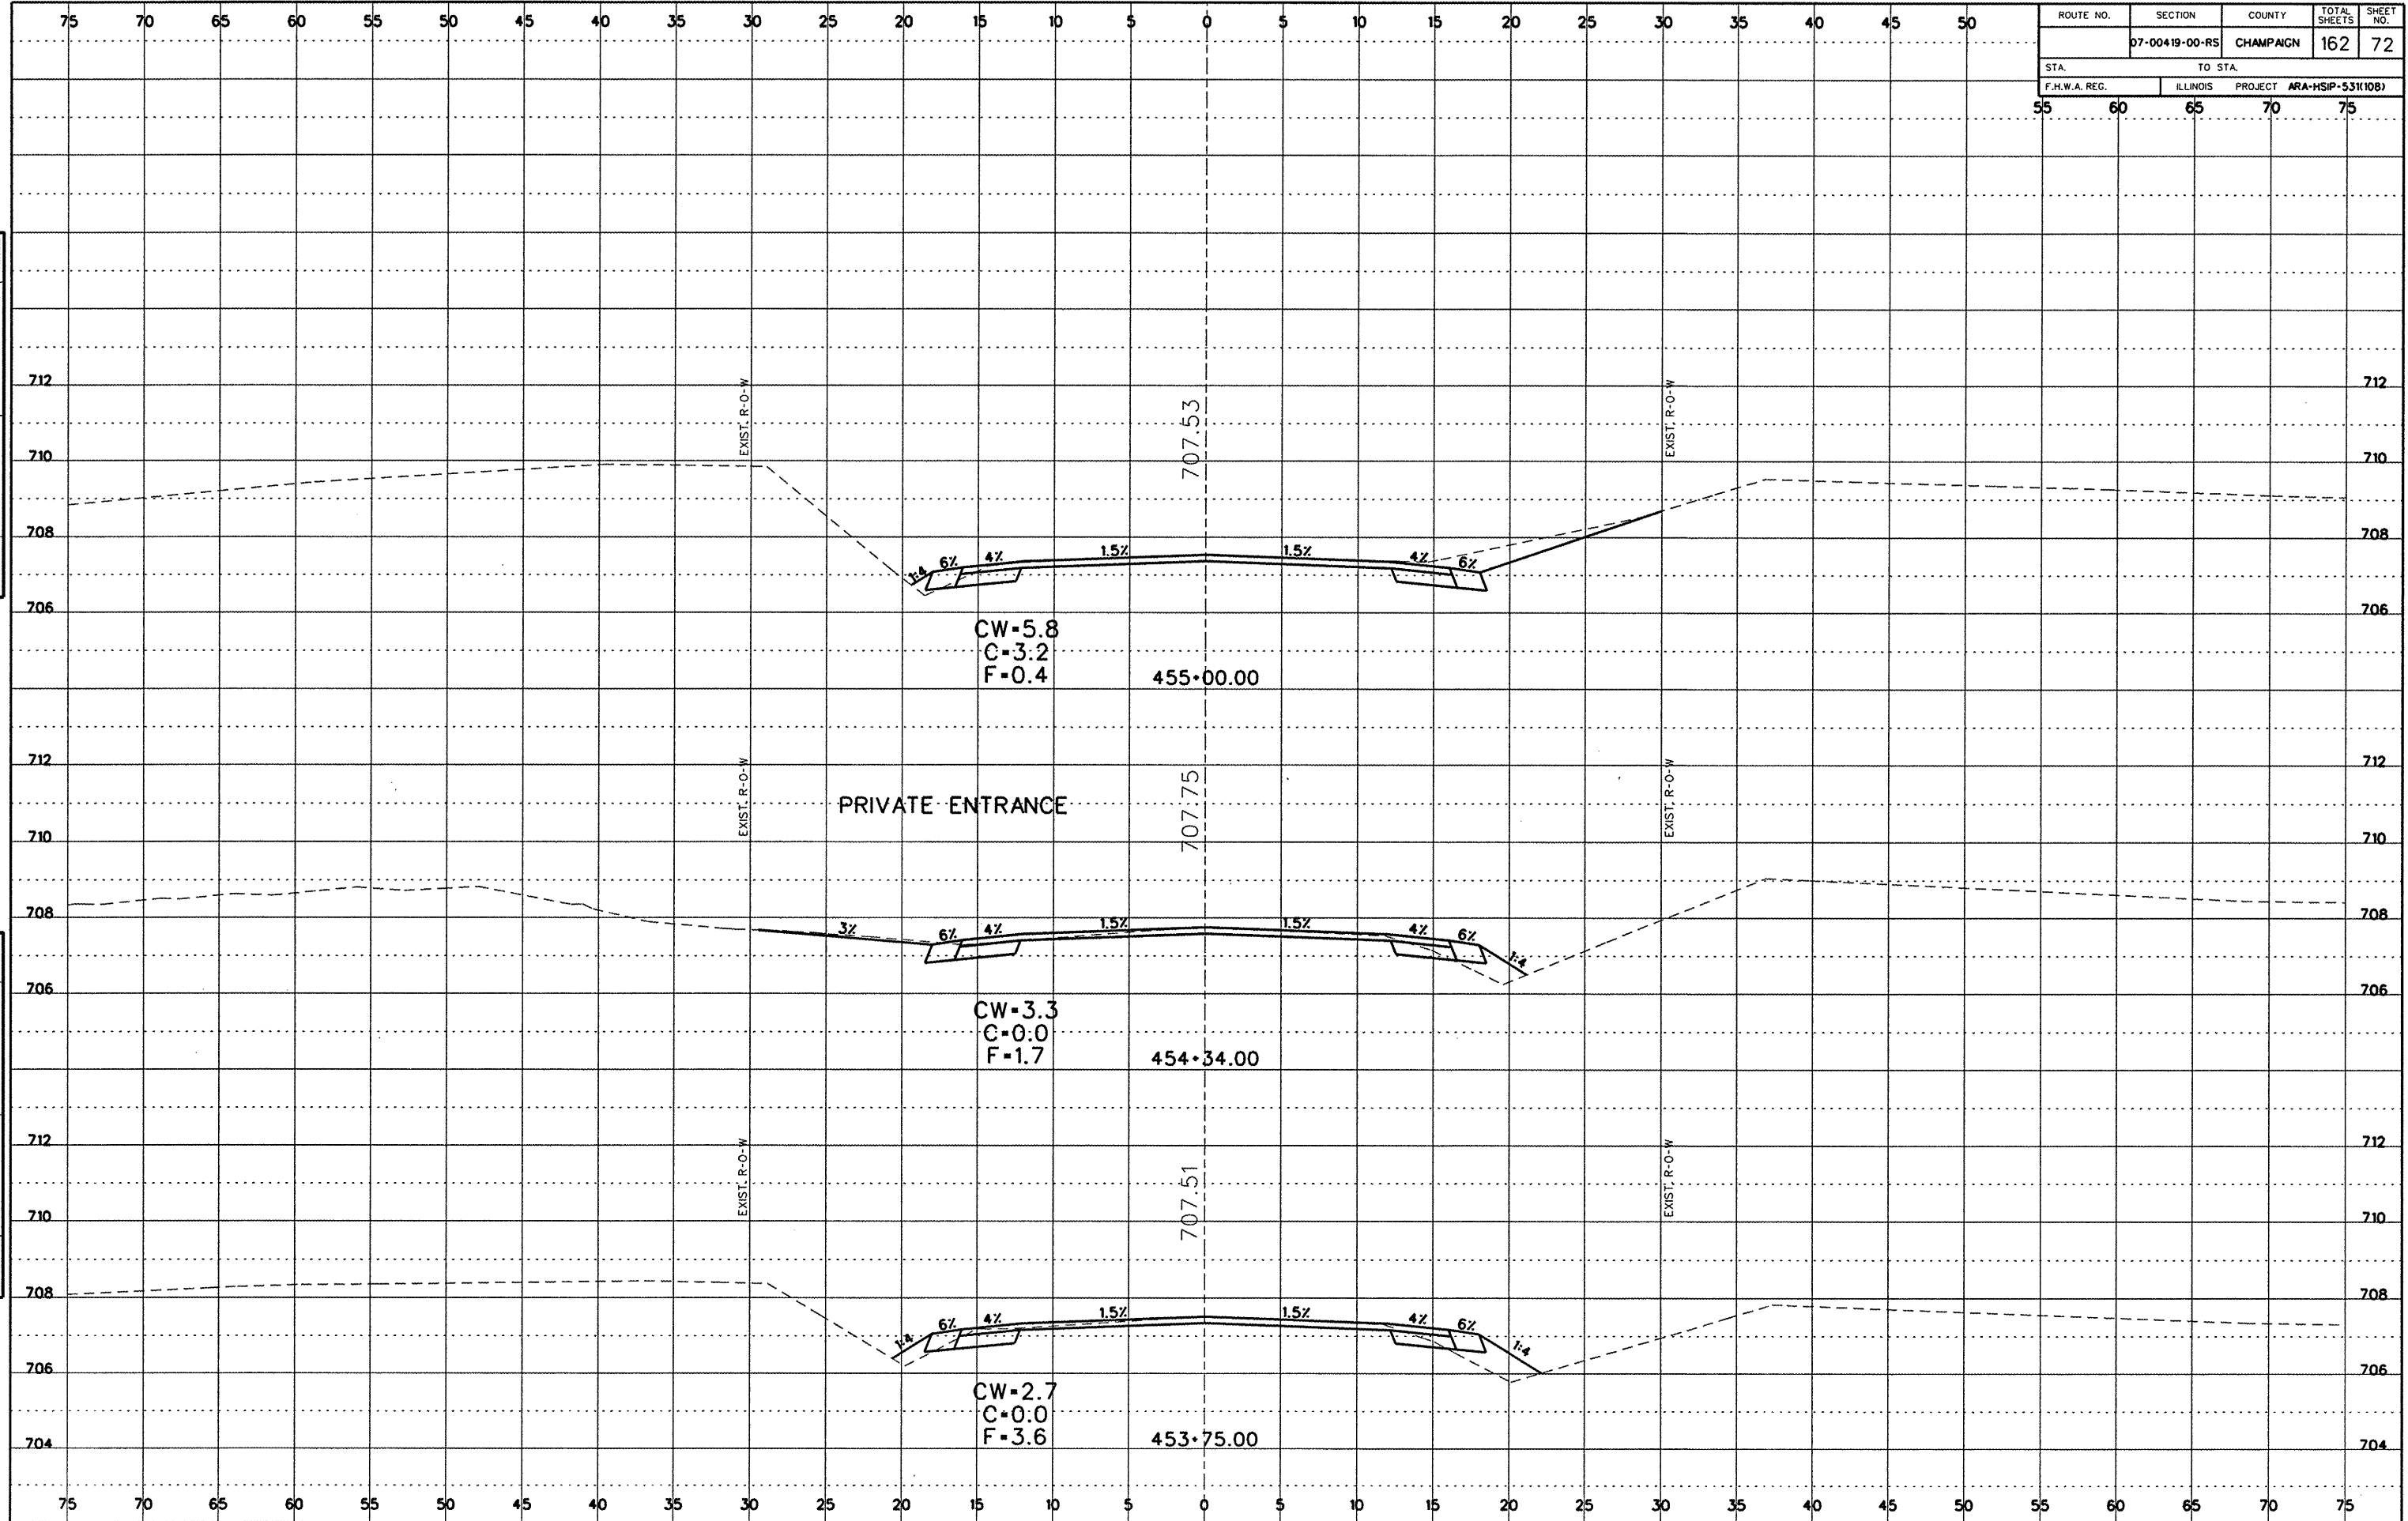

Cross Section Sheets (600E to Rt45).dgn 7/20/2009 11:35:32 AM