


ROUTE NO.	SECTION	COUNTY	TOTAL SHEETS	SHEET NO.
	07-00419-00-RS	CHAMPAIGN	162	82
STA.		TO STA.		
F.H.W.A. REG.		ILLINOIS	PROJECT ARA-HSIP-53K108J	

DATE	
BY	
REVISION	
NO.	
DESCRIPTION	
DATE	
BY	
REVISION	
NO.	
DESCRIPTION	

DATE	
BY	
REVISION	
NO.	
DESCRIPTION	
DATE	
BY	
REVISION	
NO.	
DESCRIPTION	

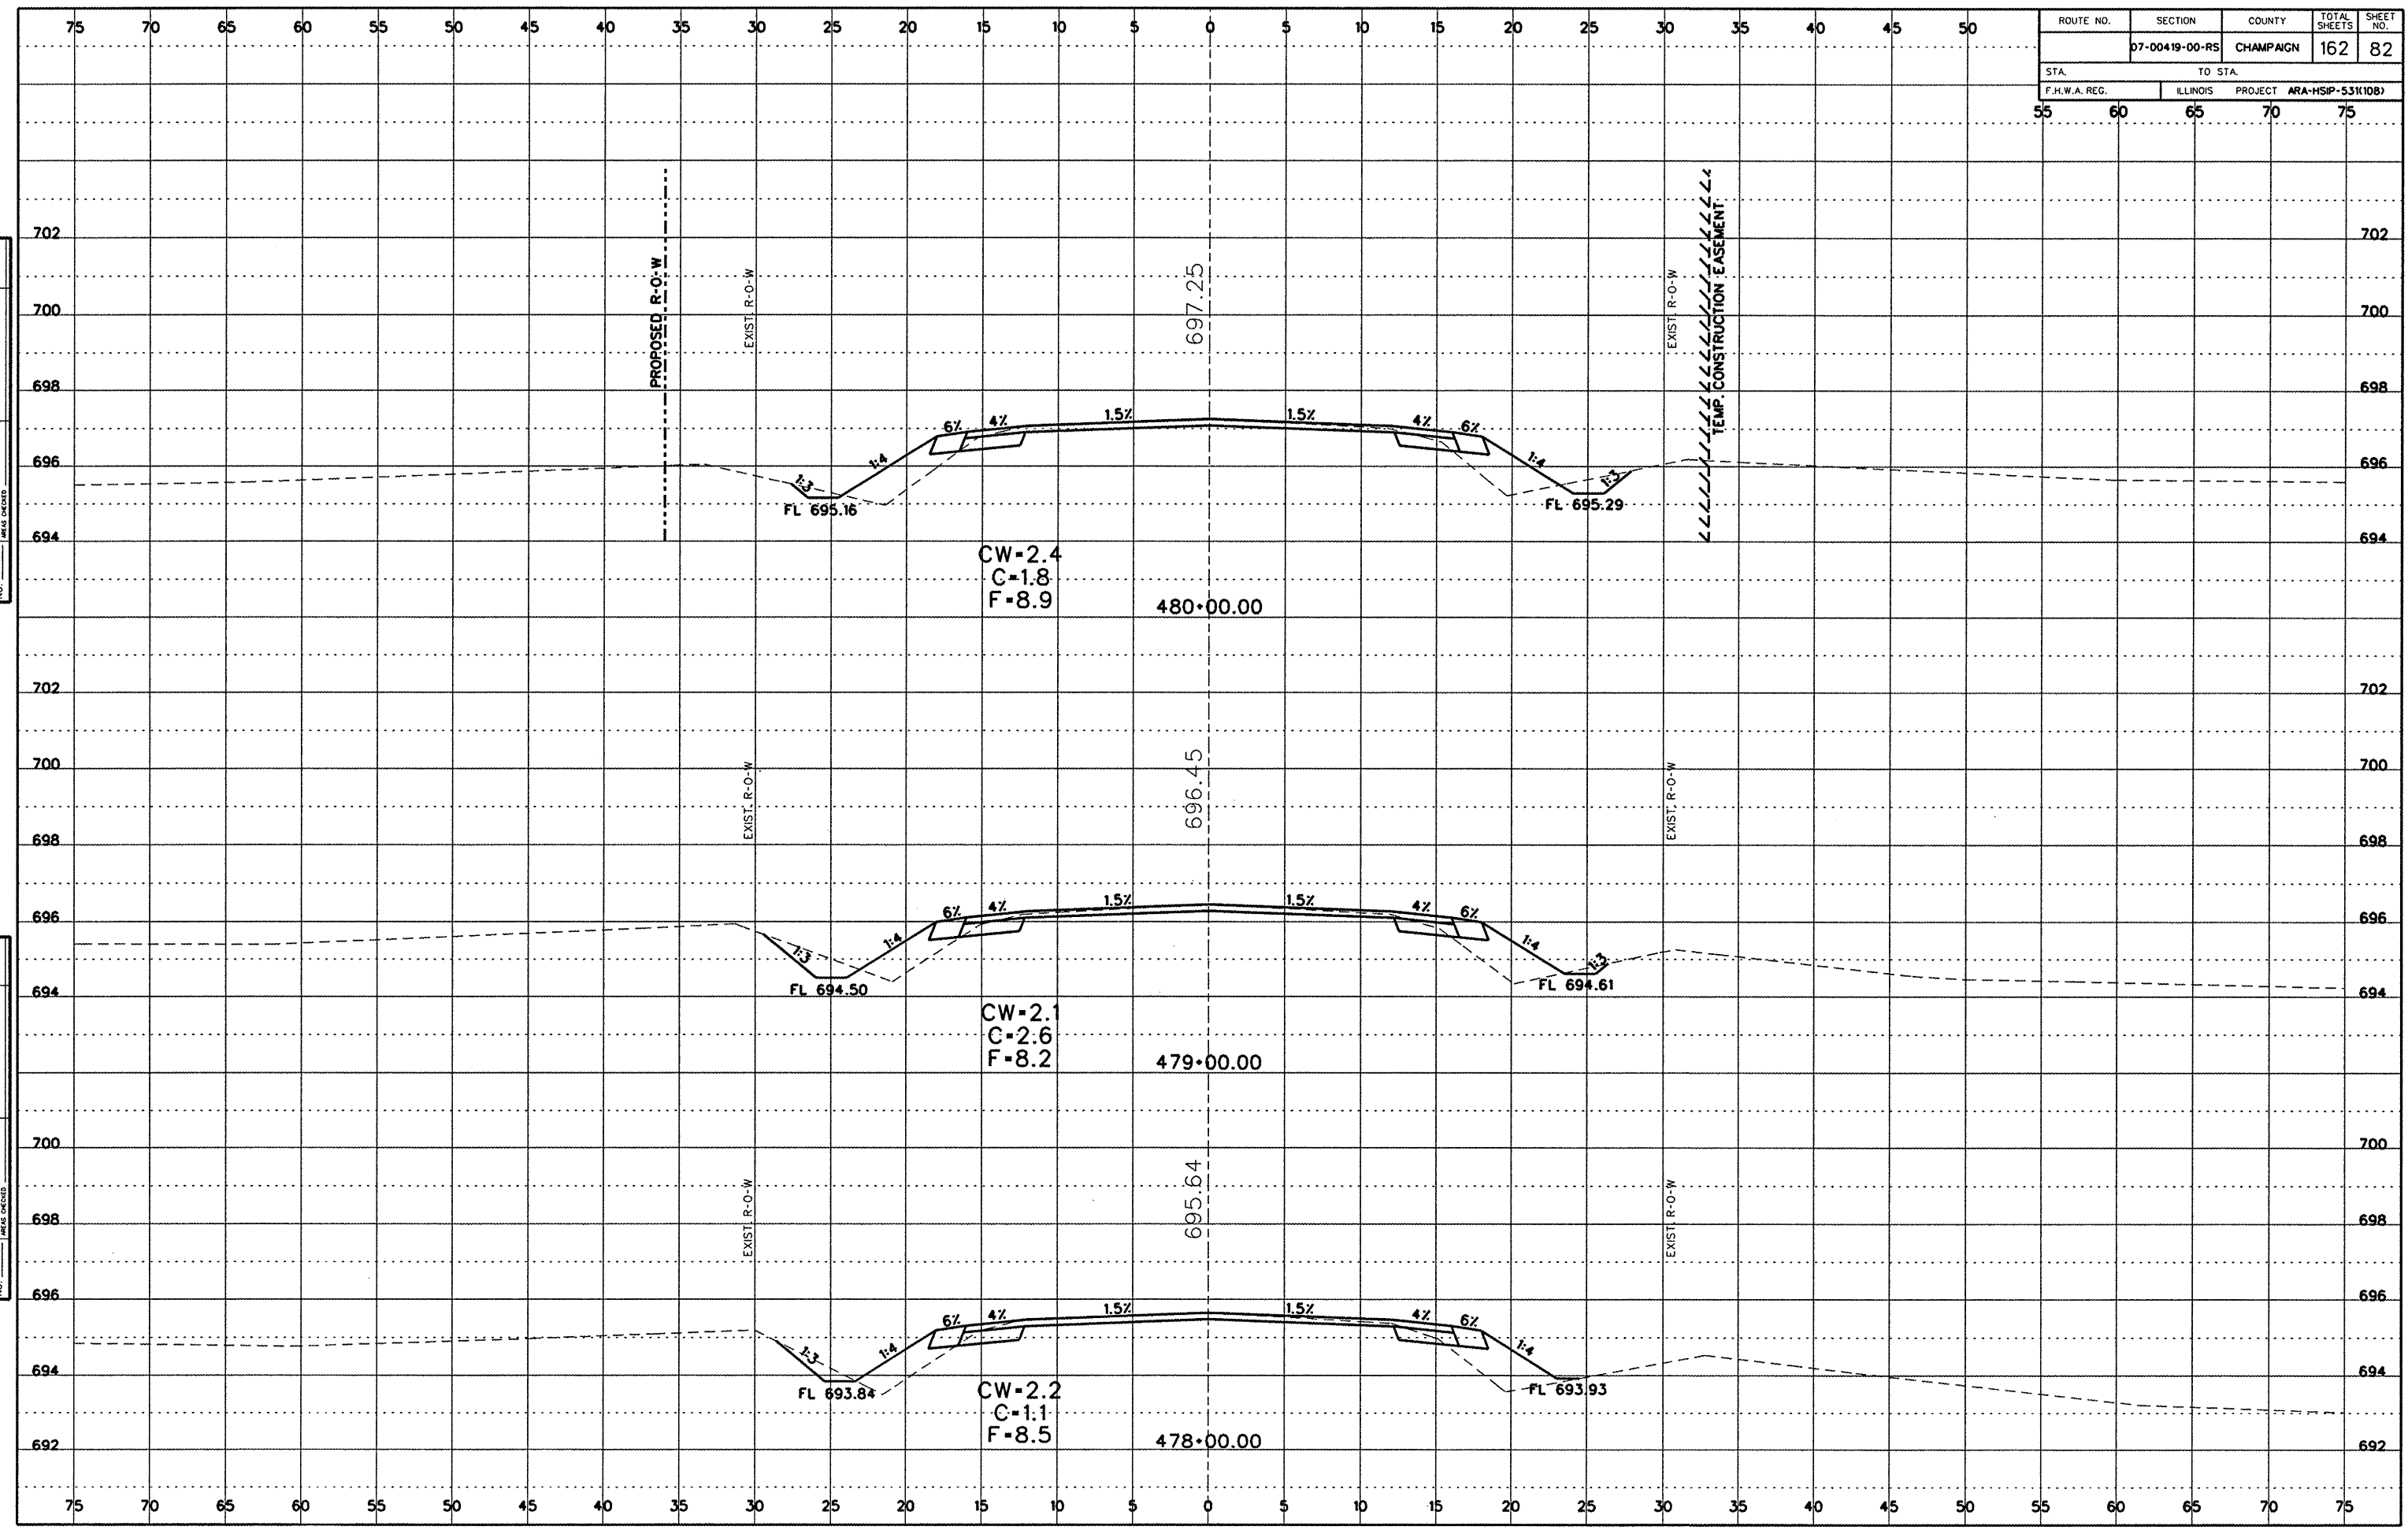

Cross Section Sheets (600E to R45).dgn 7/20/2009 11:35:38 AM