


ROUTE NO.	SECTION	COUNTY	TOTAL SHEETS	SHEET NO.
--	07-00419-00-RS	CHAMPAIGN	162	83
STA		TO STA		
F.H.W.A. REG.		ILLINOIS	PROJECT ARA-HSP-53(108)	

DATE: _____
 BY: _____
 CHECKED: _____
 FINAL SURVEY
 NOTE BOOK NO. _____

DATE: _____
 BY: _____
 CHECKED: _____
 ORIGINAL SURVEY
 NOTE BOOK NO. _____

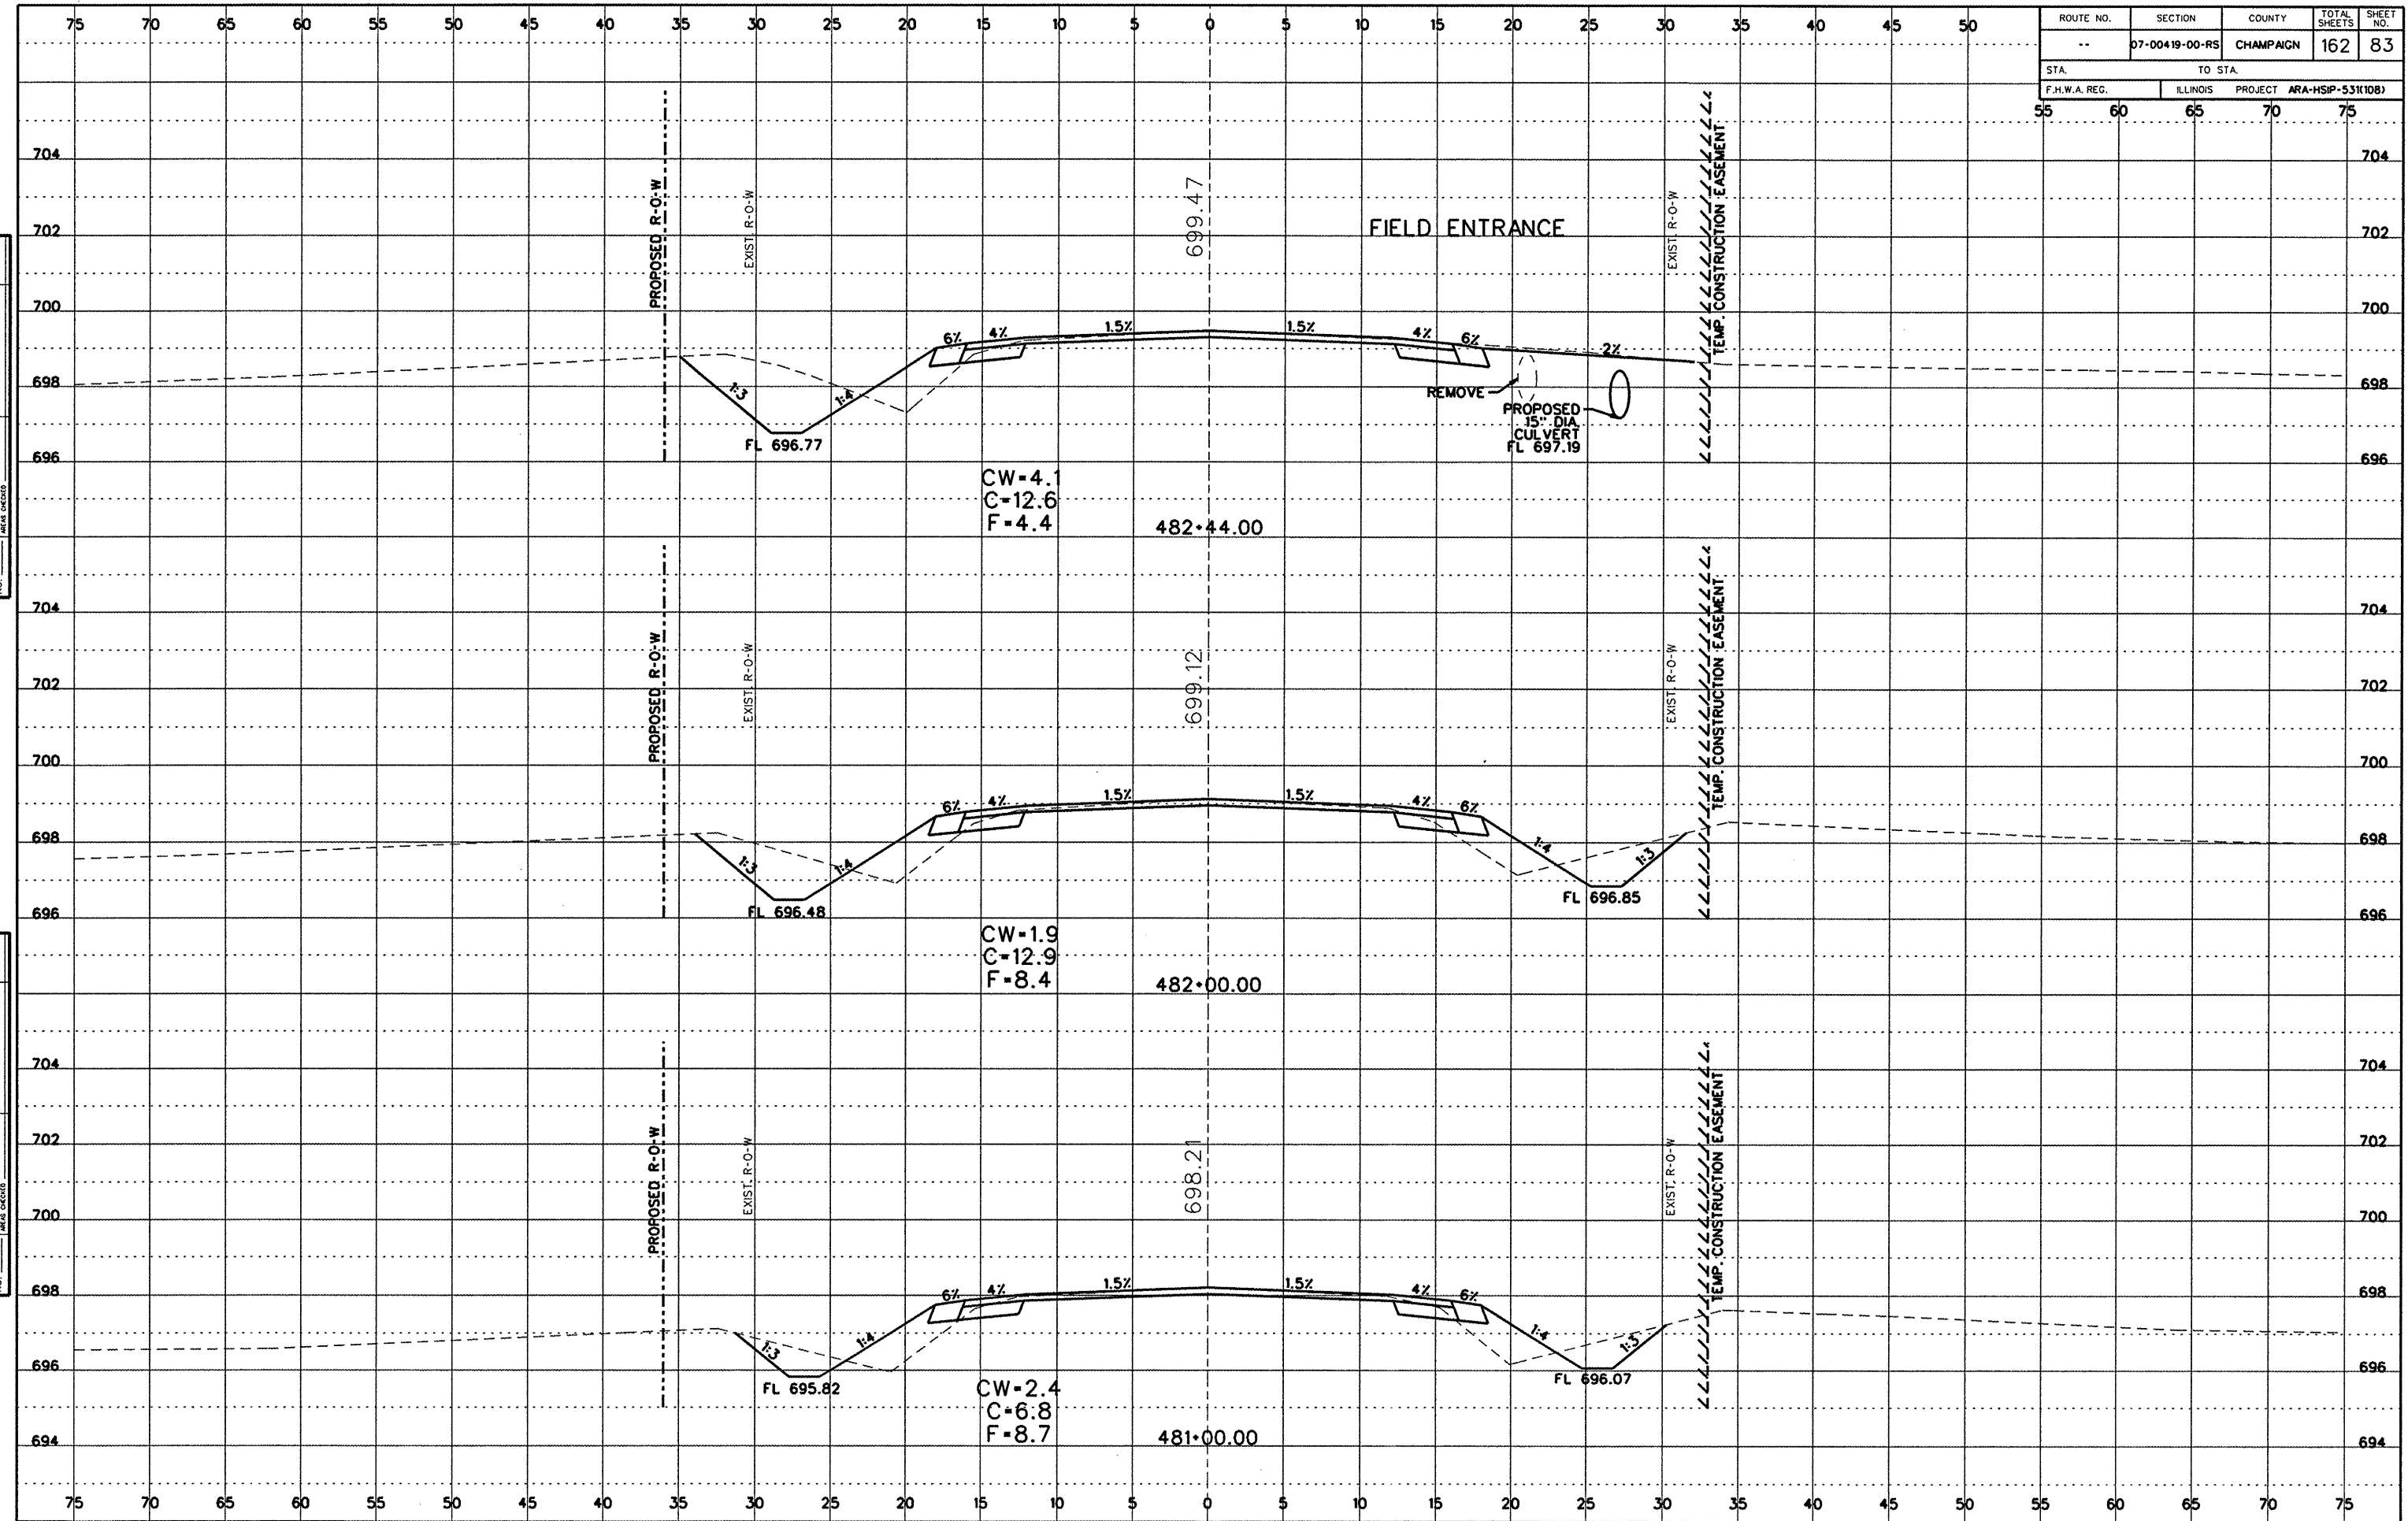

Cross Section Sheets (600E to Rt45).dgn 7/20/2009 11:35:39 AM