


ROUTE NO.	SECTION	COUNTY	TOTAL SHEETS	SHEET NO.
	07-00419-00-RS	CHAMPAIGN	162	88
STA.		TO STA.		
F.H.W.A. REG.		ILLINOIS	PROJECT	ARA-HSP-53(10B)

DATE	BY
DATE	BY
DATE	BY
DATE	BY
DATE	BY

DATE	BY
DATE	BY
DATE	BY
DATE	BY
DATE	BY

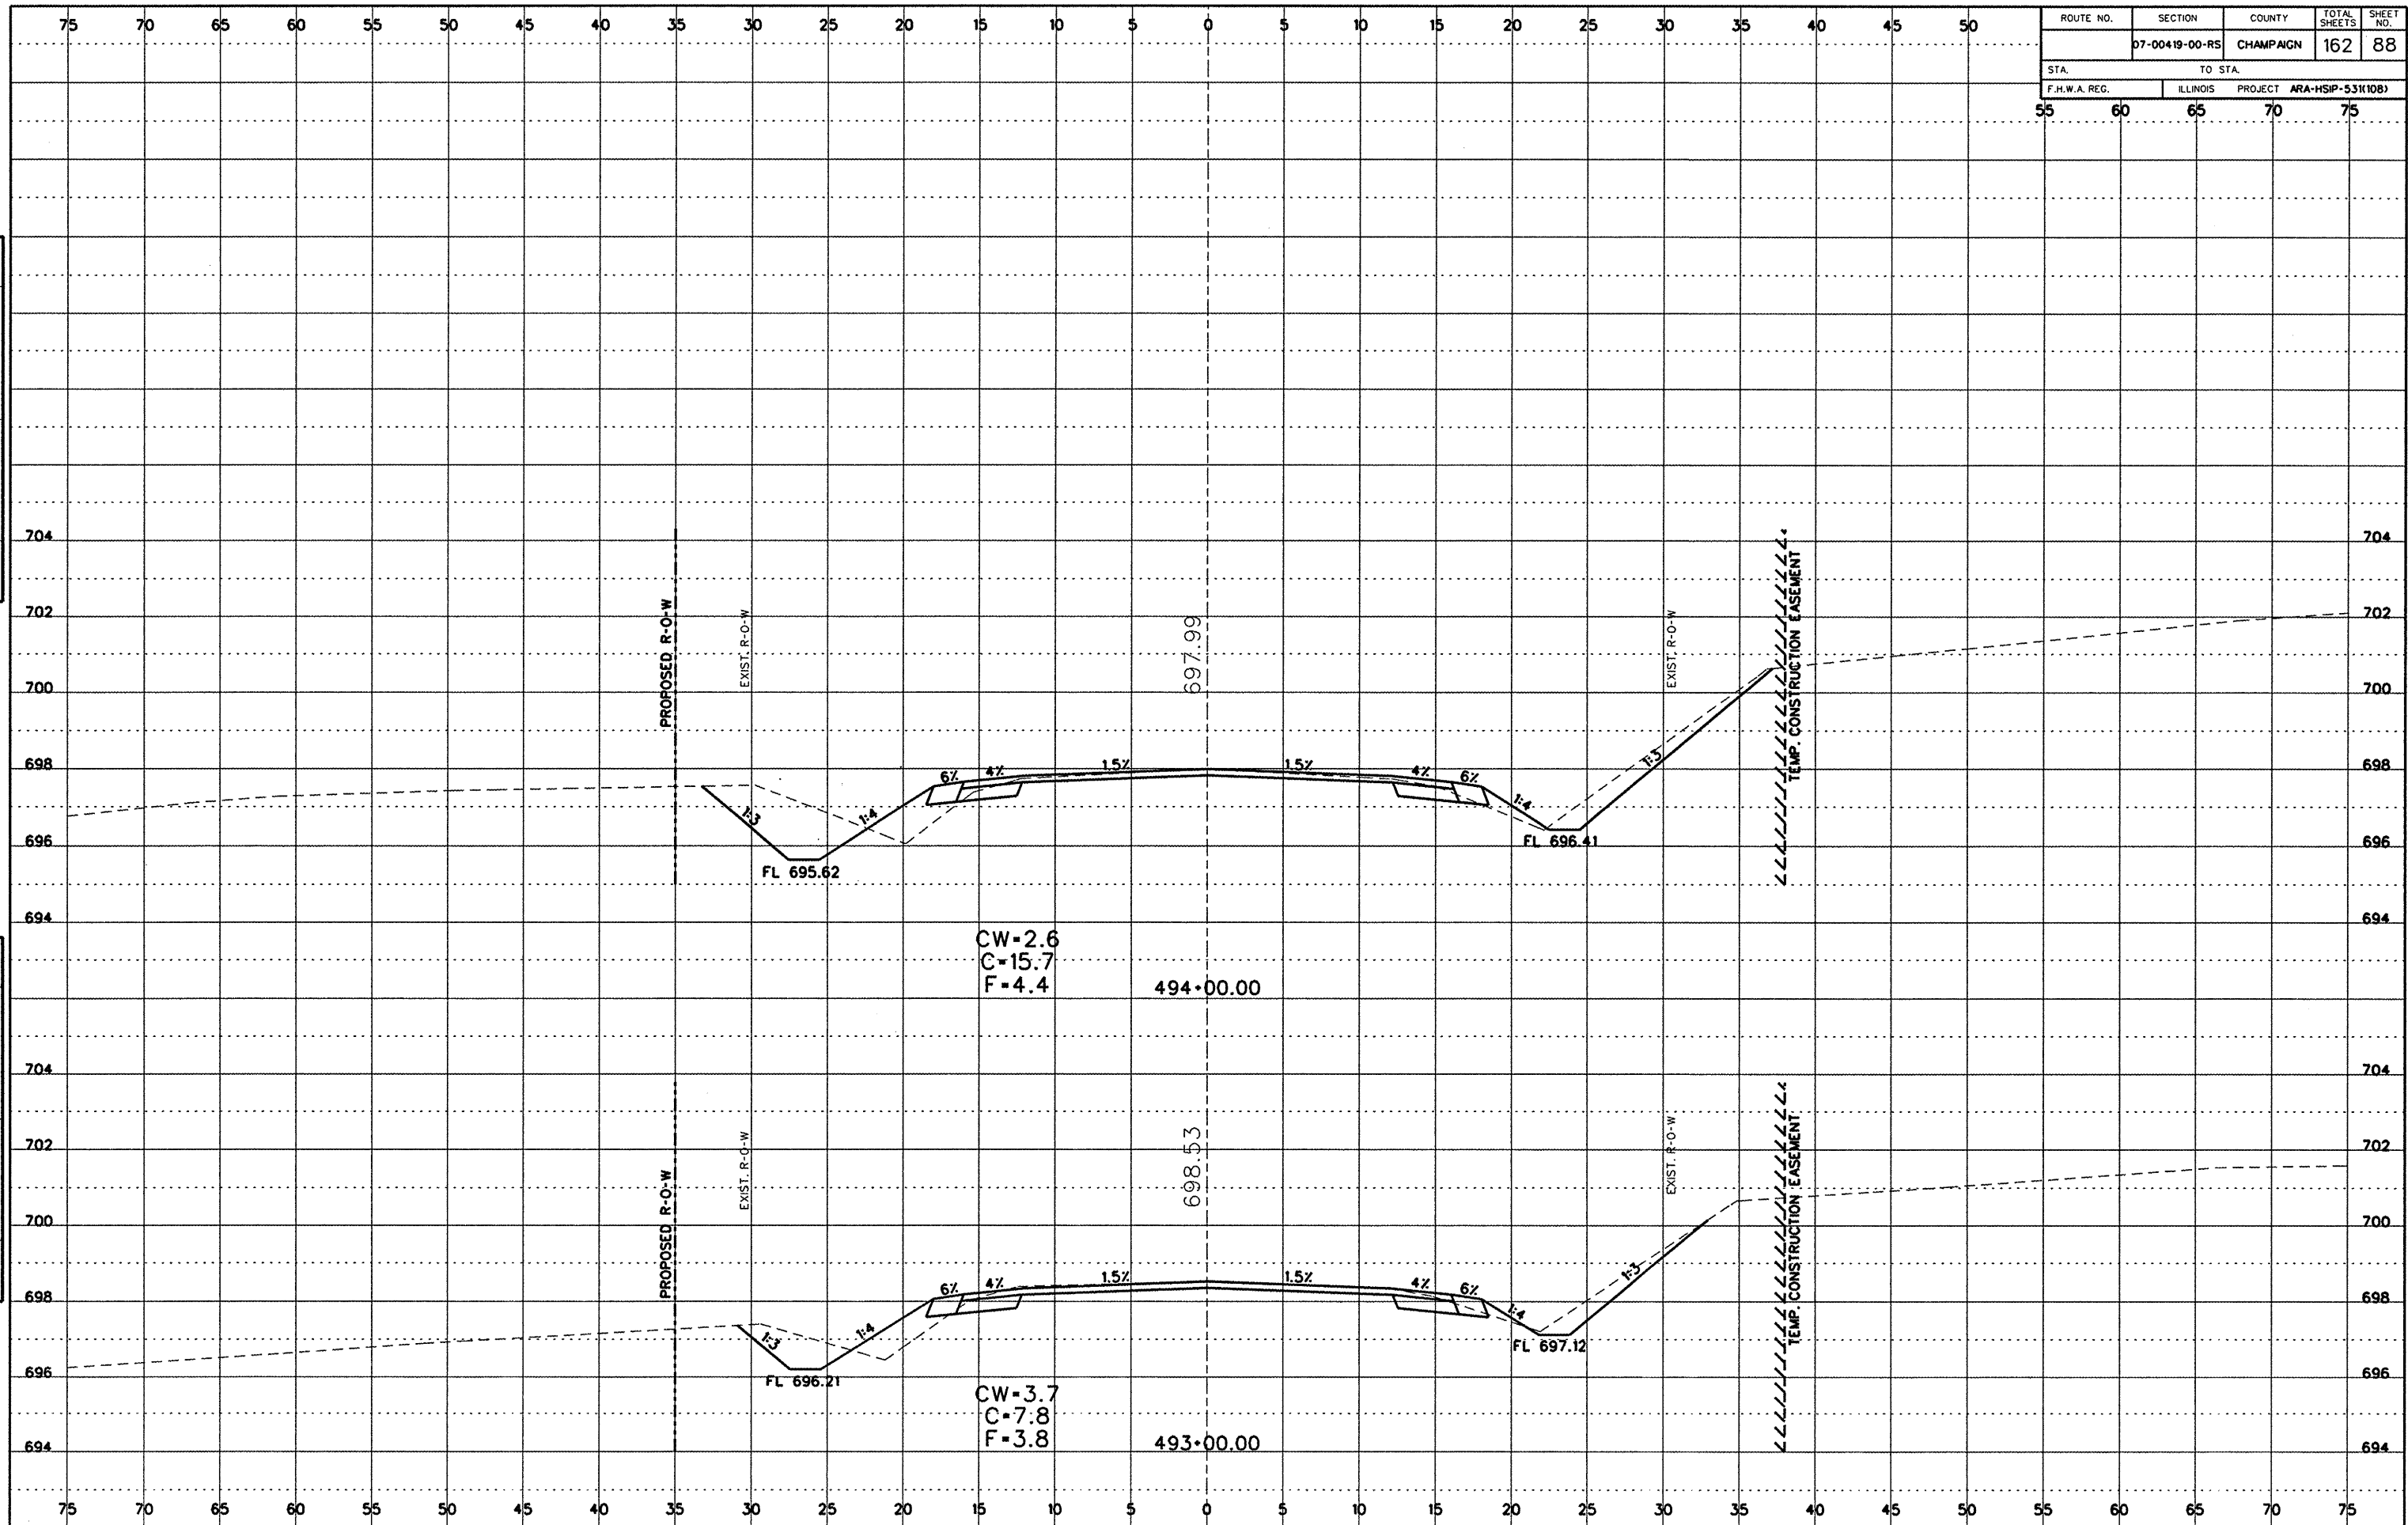

Cross Section Sheets (600E to R145).dgn 7/20/2009 11:35:42 AM