


| | | | | |
|---------------|----------------|-----------------------------------|--------------|-----------|
| ROUTE NO. | SECTION | COUNTY | TOTAL SHEETS | SHEET NO. |
| | 07-00419-00-RS | CHAMPAIGN | 162 | 93 |
| STA. | | TO STA. | | |
| 55 | | 75 | | |
| F.H.W.A. REG. | | ILLINOIS PROJECT ARA-HSIP-53110B) | | |

| | |
|-----------|-------------|
| DATE | |
| BY | |
| REVISIONS | |
| NO. | DESCRIPTION |
| 1 | |
| 2 | |
| | |
|-----------|-------------|
| DATE | |
| BY | |
| REVISIONS | |
| NO. | DESCRIPTION |
| 1 | |
| 2 | |
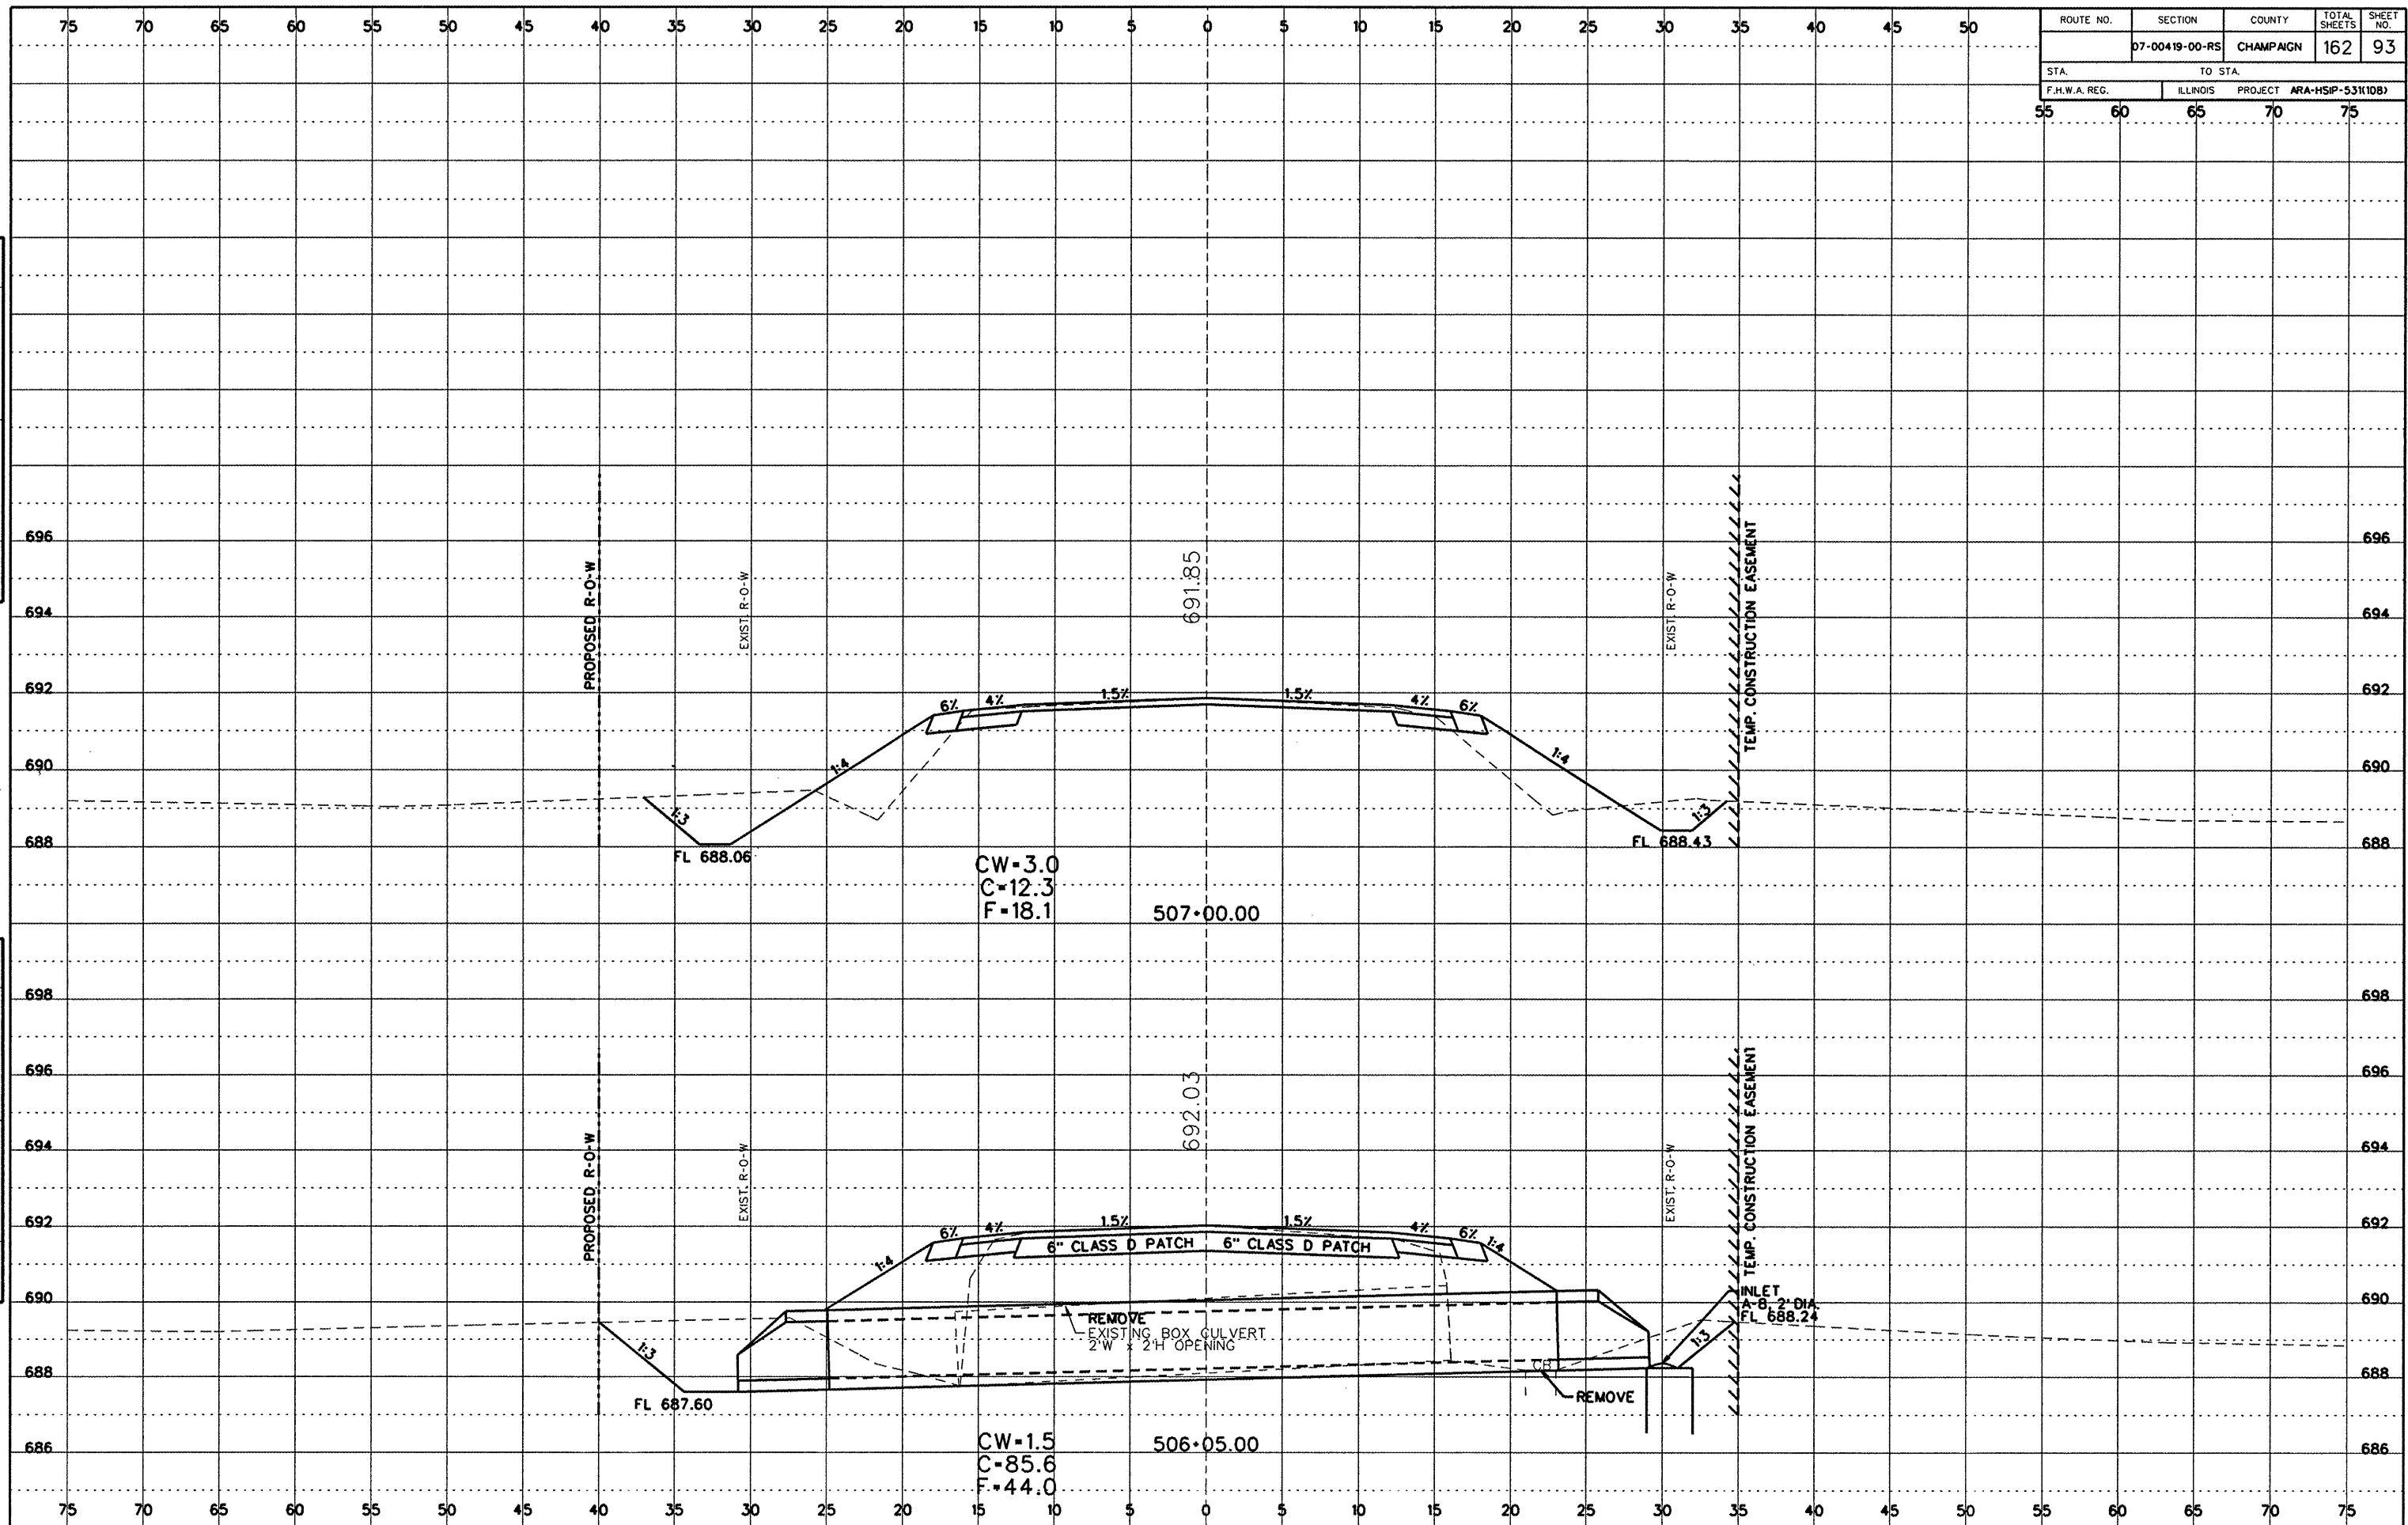

Cross Section Sheets (600E to Rt45).dgn 7/20/2009 11:35:46 AM