


ROUTE NO.	SECTION	COUNTY	TOTAL SHEETS	SHEET NO.
	07-00419-00-RS	CHAMPAIGN	162	97
STA.		TO STA.		
F.H.W.A. REG.	ILLINOIS	PROJECT	ARA-HSIP-531(10B)	

FINAL SURVEY  
 BY: \_\_\_\_\_ DATE: \_\_\_\_\_  
 SURVEYED BY: \_\_\_\_\_  
 CHECKED BY: \_\_\_\_\_  
 NOTE BOOK NO. \_\_\_\_\_  
 MARKS MADE CHECKED

ORIGINAL SURVEY  
 BY: \_\_\_\_\_ DATE: \_\_\_\_\_  
 SURVEYED BY: \_\_\_\_\_  
 CHECKED BY: \_\_\_\_\_  
 NOTE BOOK NO. \_\_\_\_\_  
 MARKS MADE CHECKED

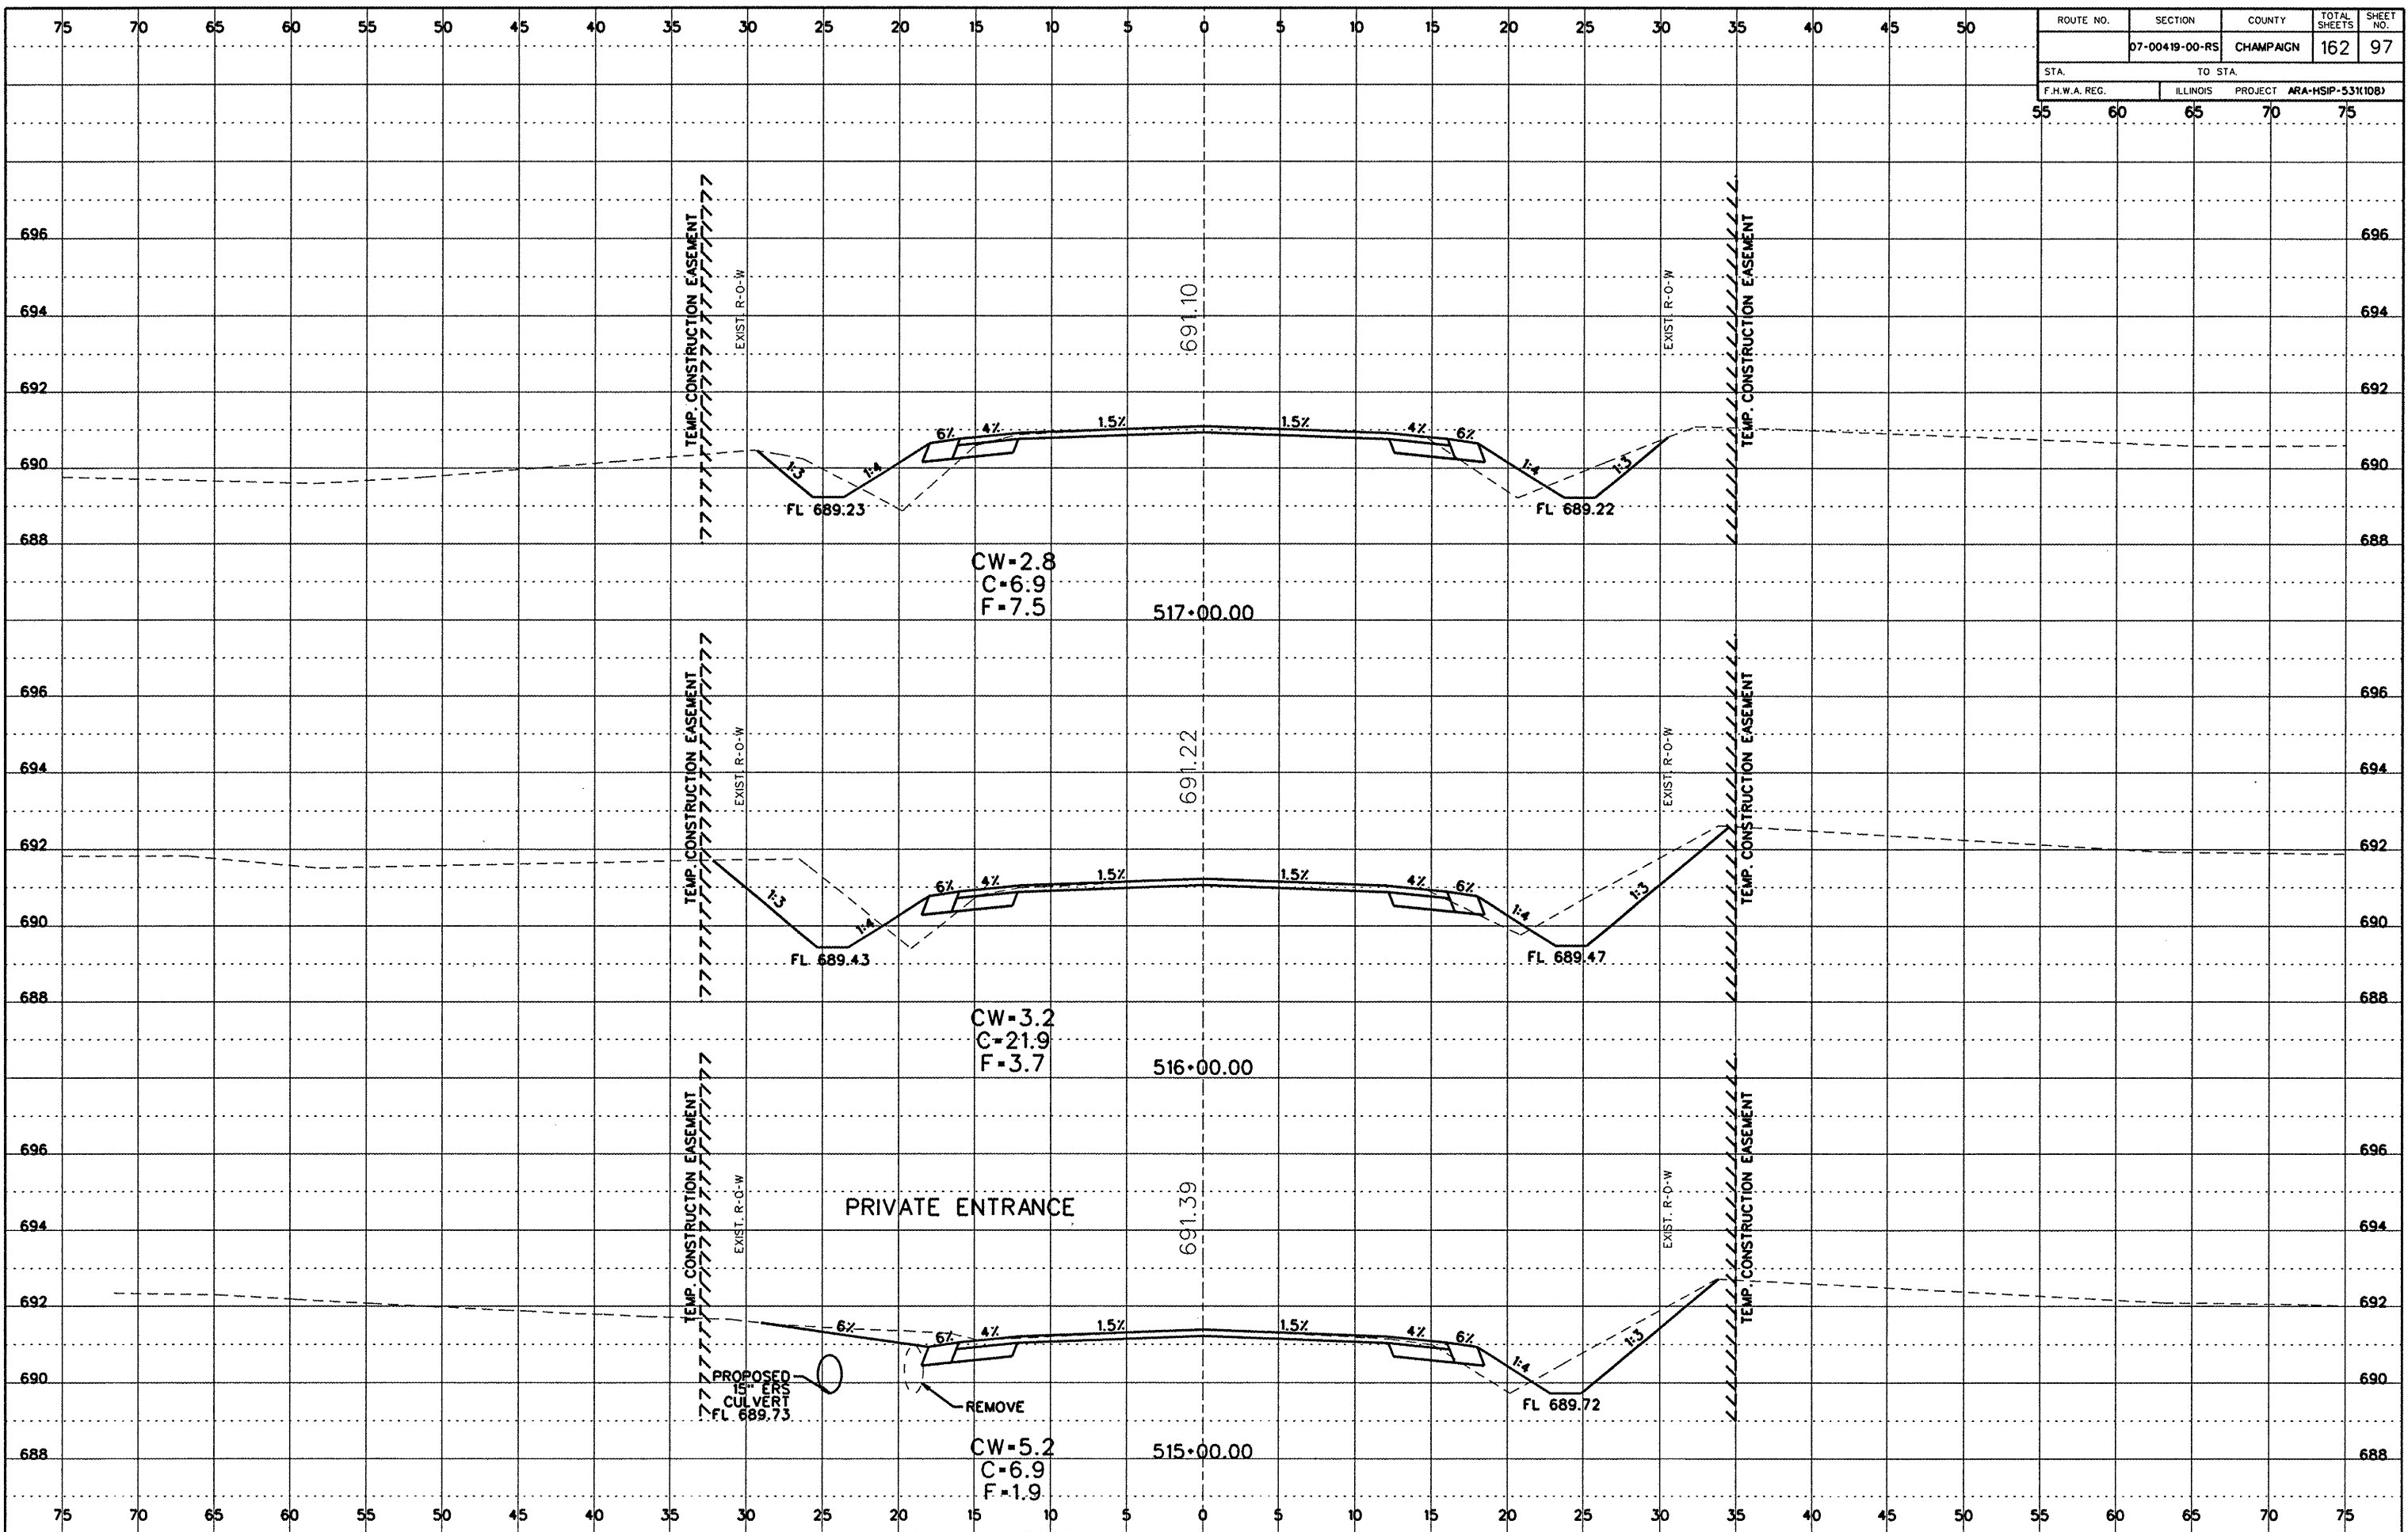

Cross Section Sheets (600E to Rt45).dgn 7/20/2009 11:35:48 AM