


ROUTE NO.	SECTION	COUNTY	TOTAL SHEETS	SHEET NO.
	07-00419-00-RS	CHAMPAIGN	162	98
STA.		TO STA.		
F.H.W.A. REG.		ILLINOIS PROJECT ARA-HSIP-531(108)		

FINAL SURVEY
 DATE
 BY
 CHECKED
 NO. 1

ORIGINAL SURVEY
 DATE
 BY
 CHECKED
 NO. 1

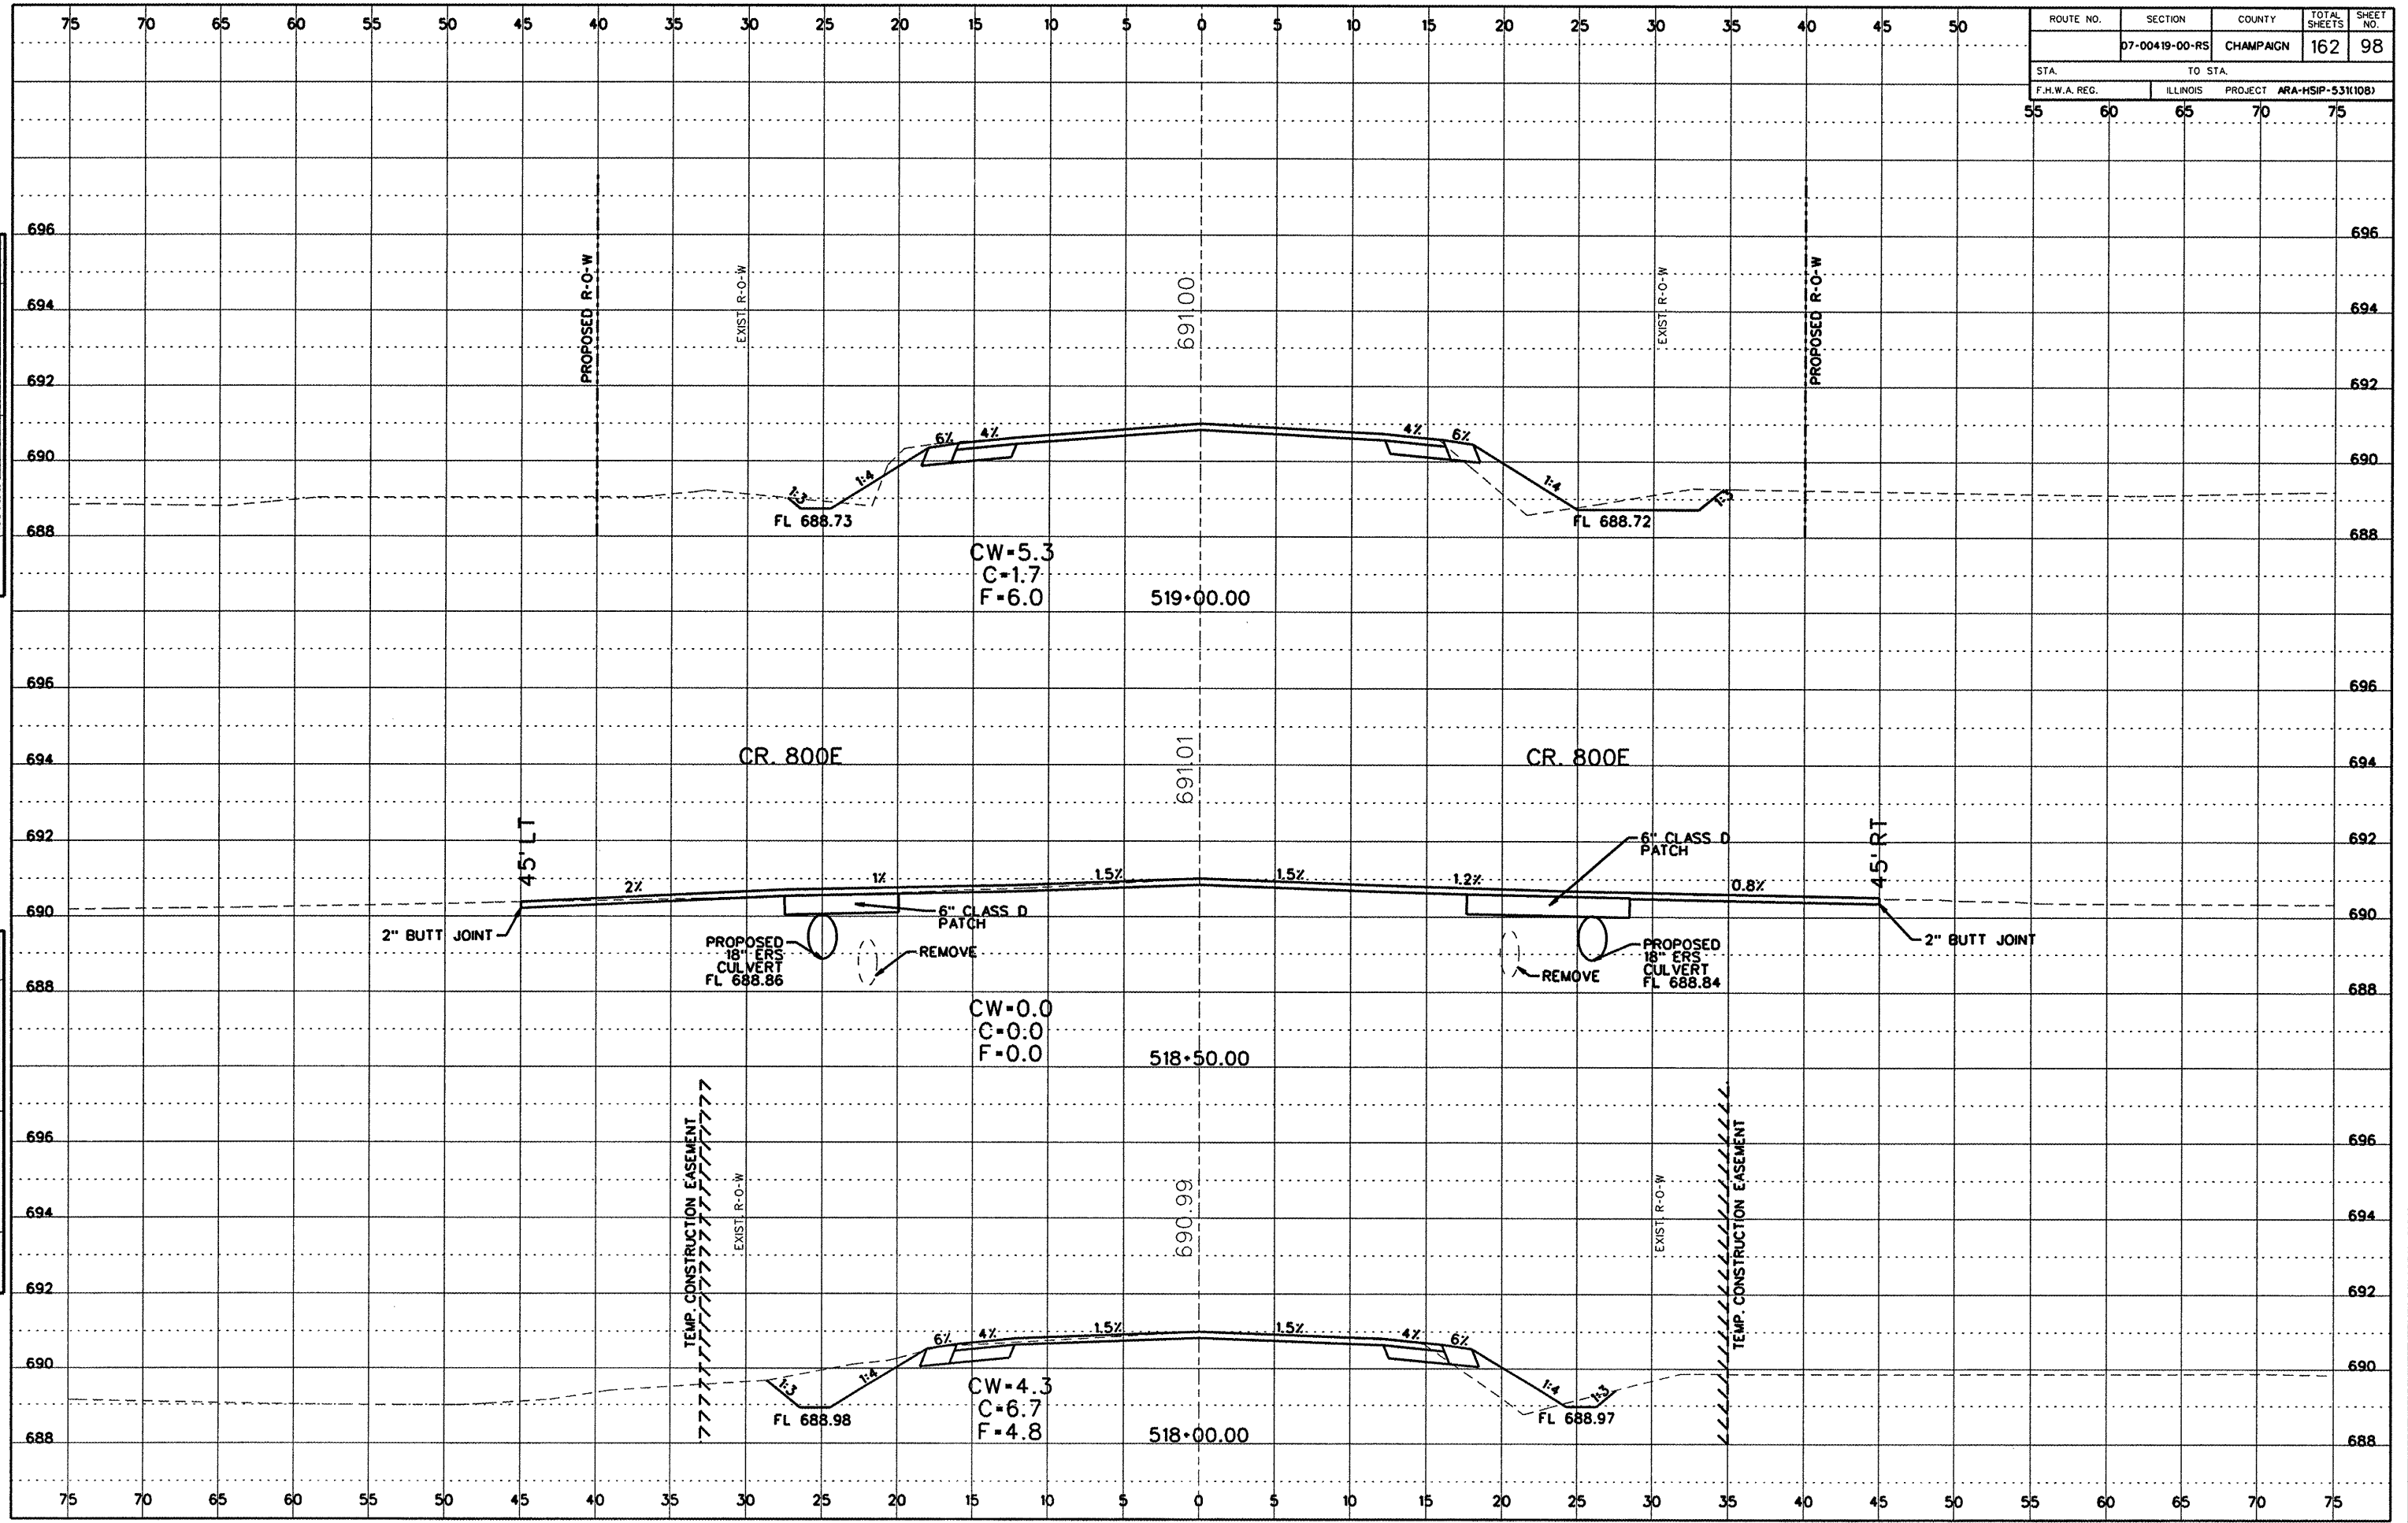

Cross Section Sheets (600E to R145).dgn 8/20/2009 12:42:45 PM