


ROUTE NO.	SECTION	COUNTY	TOTAL SHEETS	SHEET NO.
	07-00419-00-RS	CHAMPAIGN	162	99
STA.	TO STA.		696	
F.H.W.A. REG.	ILLINOIS	PROJECT	ARA-HSP-531(08)	

FINAL SURVEY
 DATE: _____
 BY: _____
 CHECKED: _____
 DATE: _____
 NO. _____

ORIGINAL SURVEY
 DATE: _____
 BY: _____
 CHECKED: _____
 DATE: _____
 NO. _____

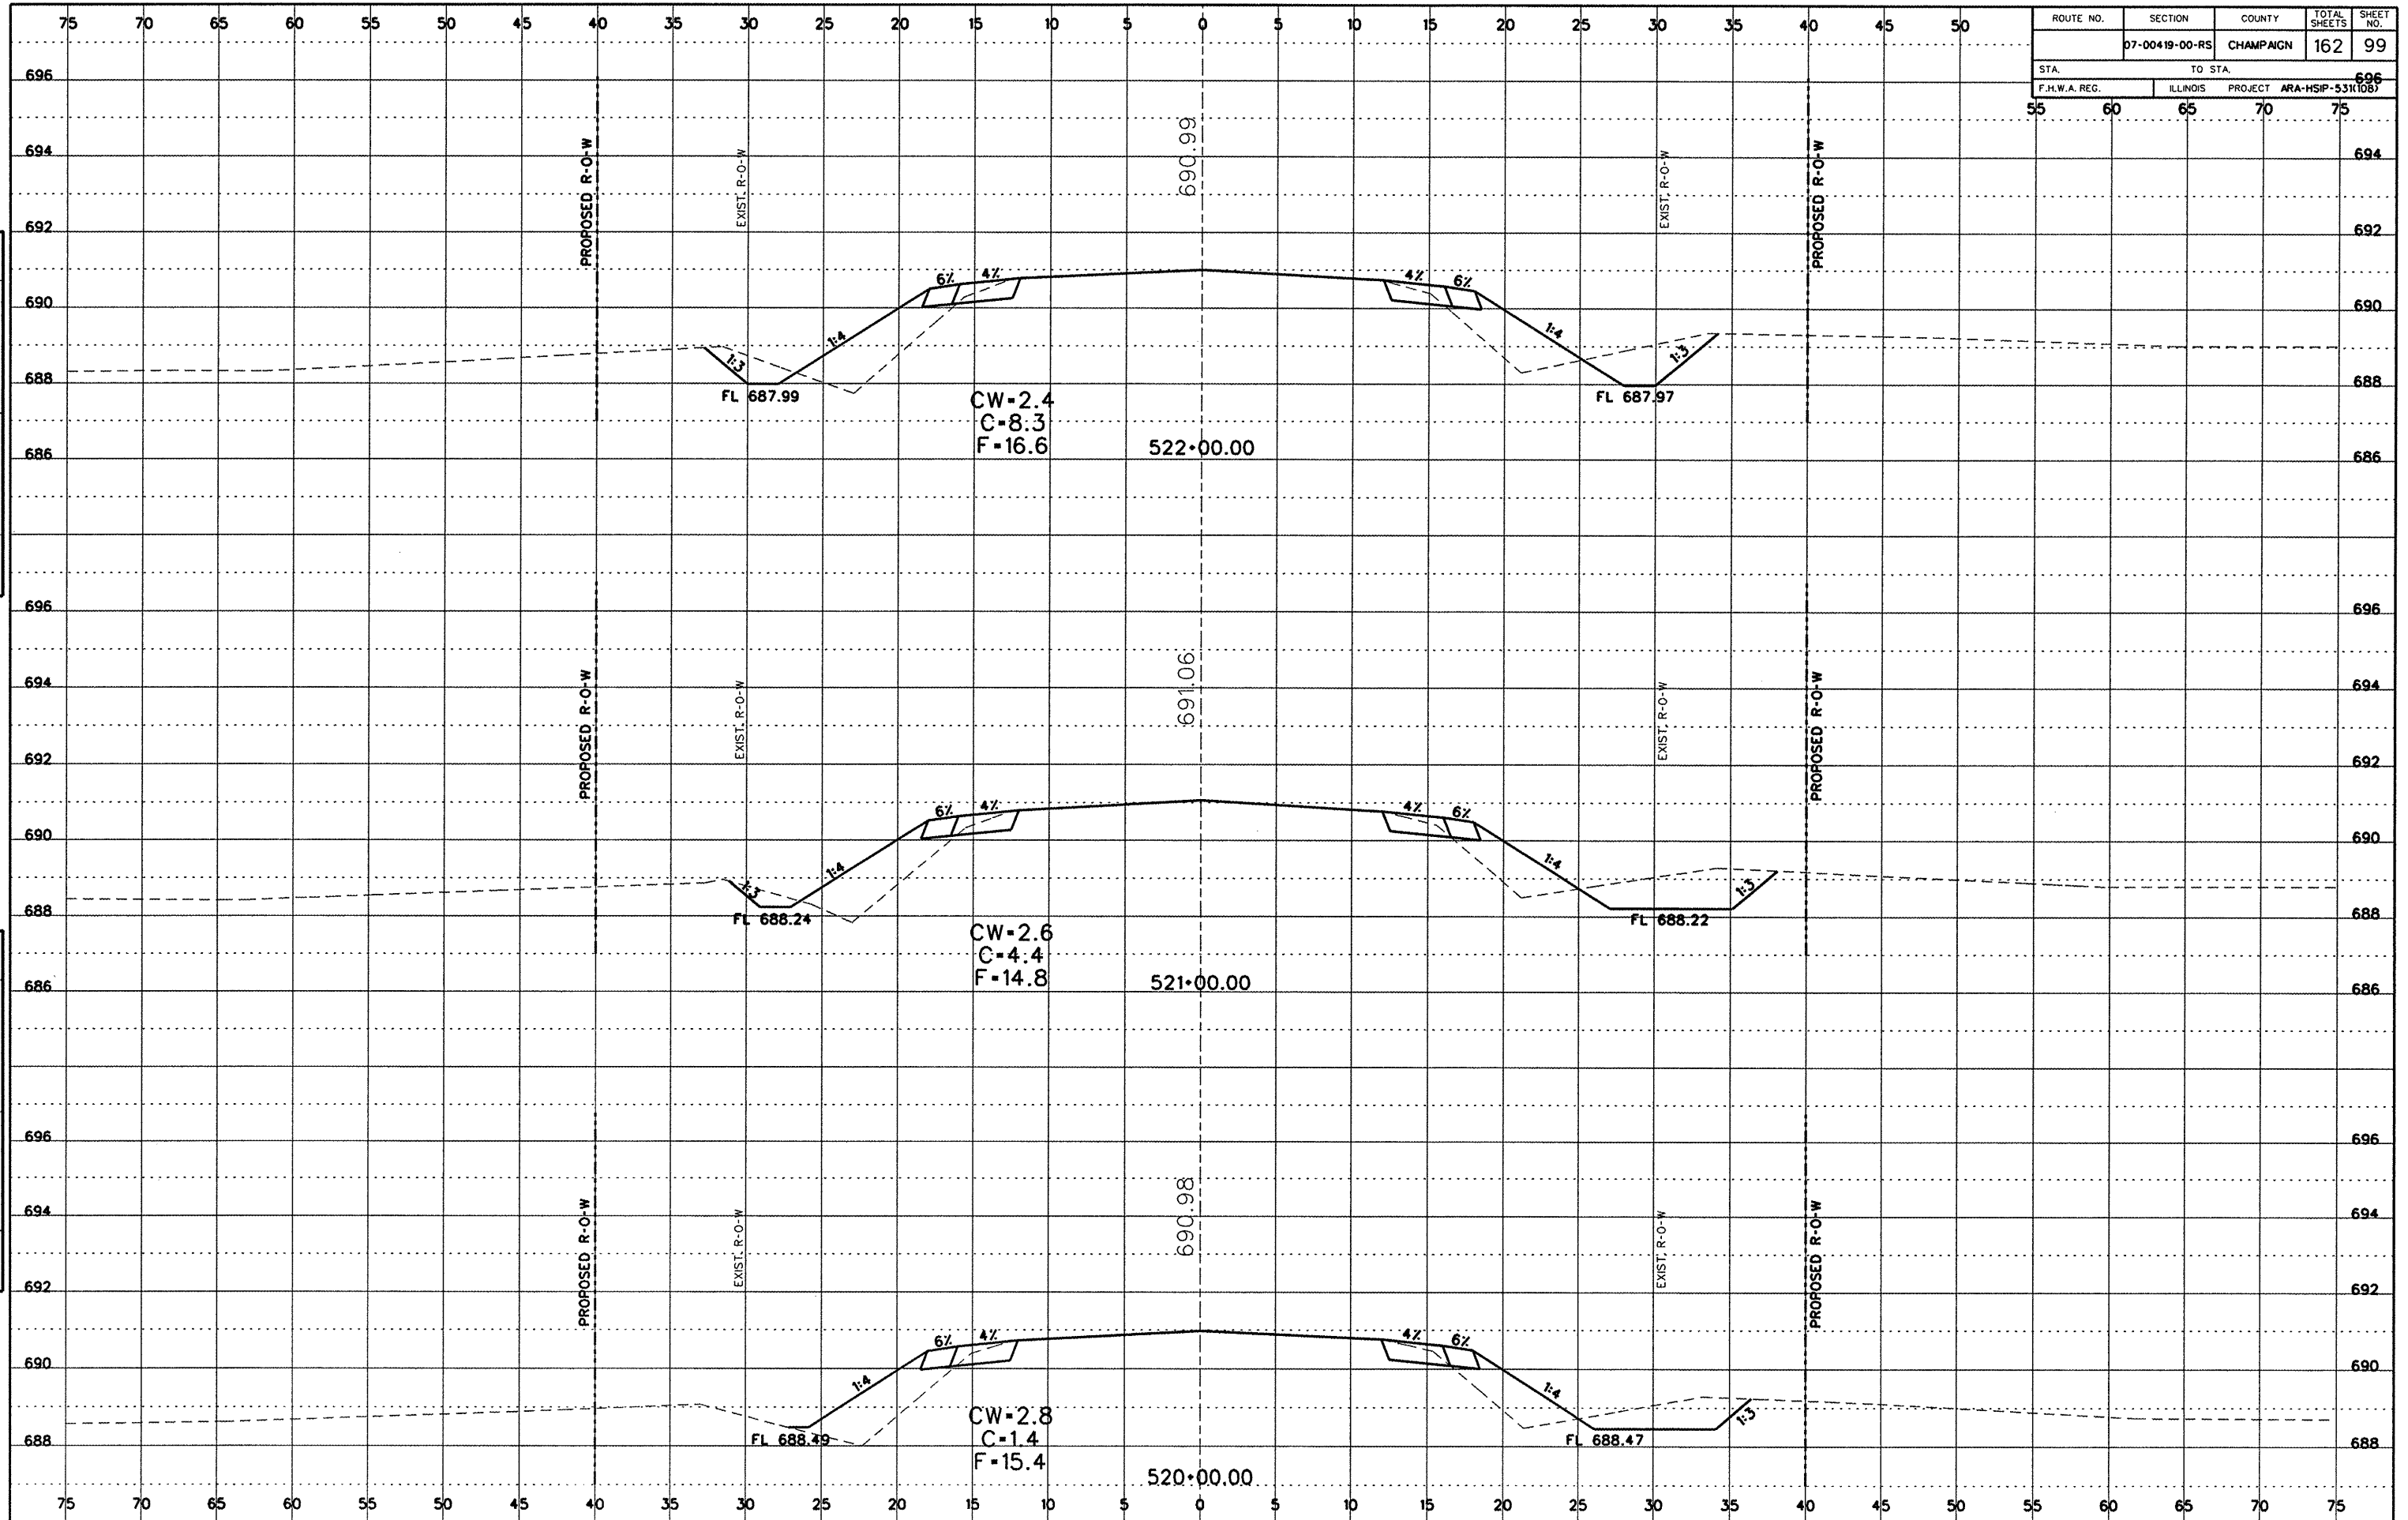

Cross Section Sheets (600E to R445).dgn 8/20/2009 12:43:27 PM