


ROUTE NO.	SECTION	COUNTY	TOTAL SHEETS	SHEET NO.
	07-00419-00-RS	CHAMPAIGN	162	103
STA.		TO STA.		
F.H.W.A. REG.		ILLINOIS PROJECT ARA-HSP-53(108)		

DATE
BY
SERVED BY
DRAWN BY
CHECKED BY
DATE
BY
SERVED BY
DRAWN BY
CHECKED BY

DATE
BY
SERVED BY
DRAWN BY
CHECKED BY
DATE
BY
SERVED BY
DRAWN BY
CHECKED BY

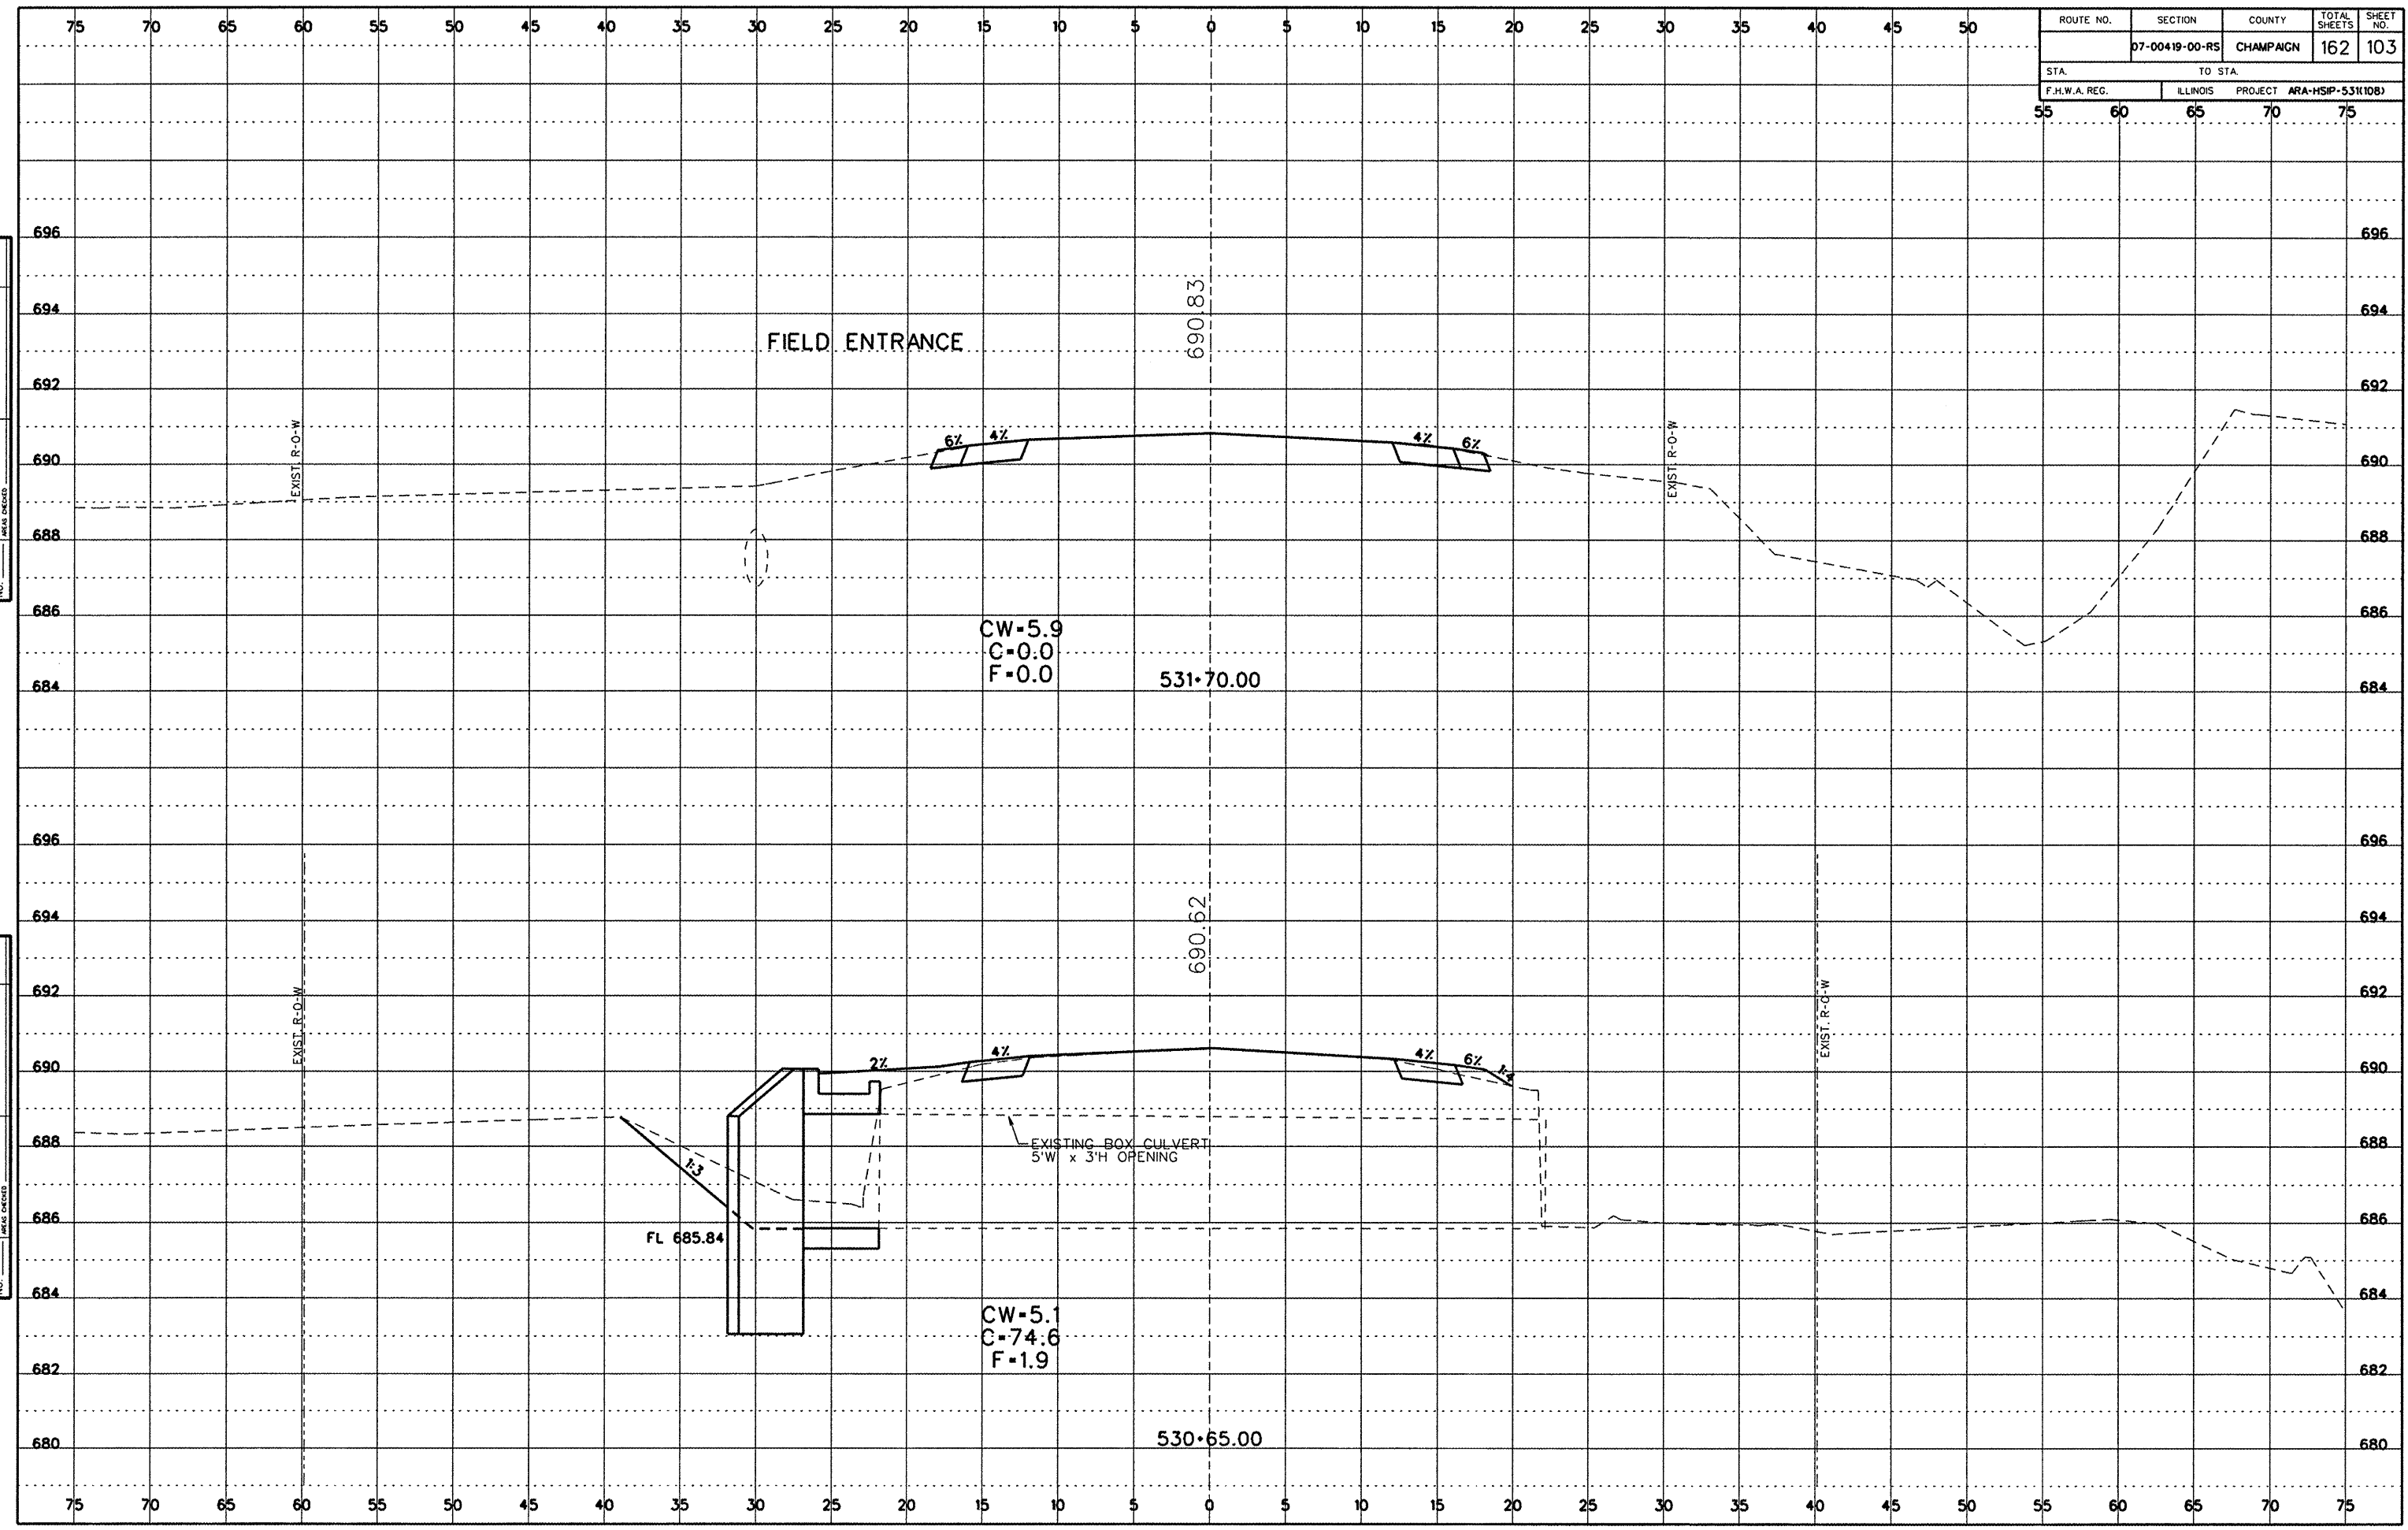

Cross Section Sheets (600E to R445).dgn 7/20/2009 11:35:52 AM