


ROUTE NO.	SECTION	COUNTY	TOTAL SHEETS	SHEET NO.
	07-00419-00-RS	CHAMPAIGN	162	106
STA.		TO STA.		
F.H.W.A. REG.		ILLINOIS PROJECT ARA-HSP-531(108)		

DATE: _____
 BY: _____
 CHECKED: _____
 DATE: _____
 BY: _____
 CHECKED: _____

FINAL SURVEY
 NOTE BOOK NO. _____

DATE: _____
 BY: _____
 CHECKED: _____
 DATE: _____
 BY: _____
 CHECKED: _____

ORIGINAL SURVEY
 NOTE BOOK NO. _____

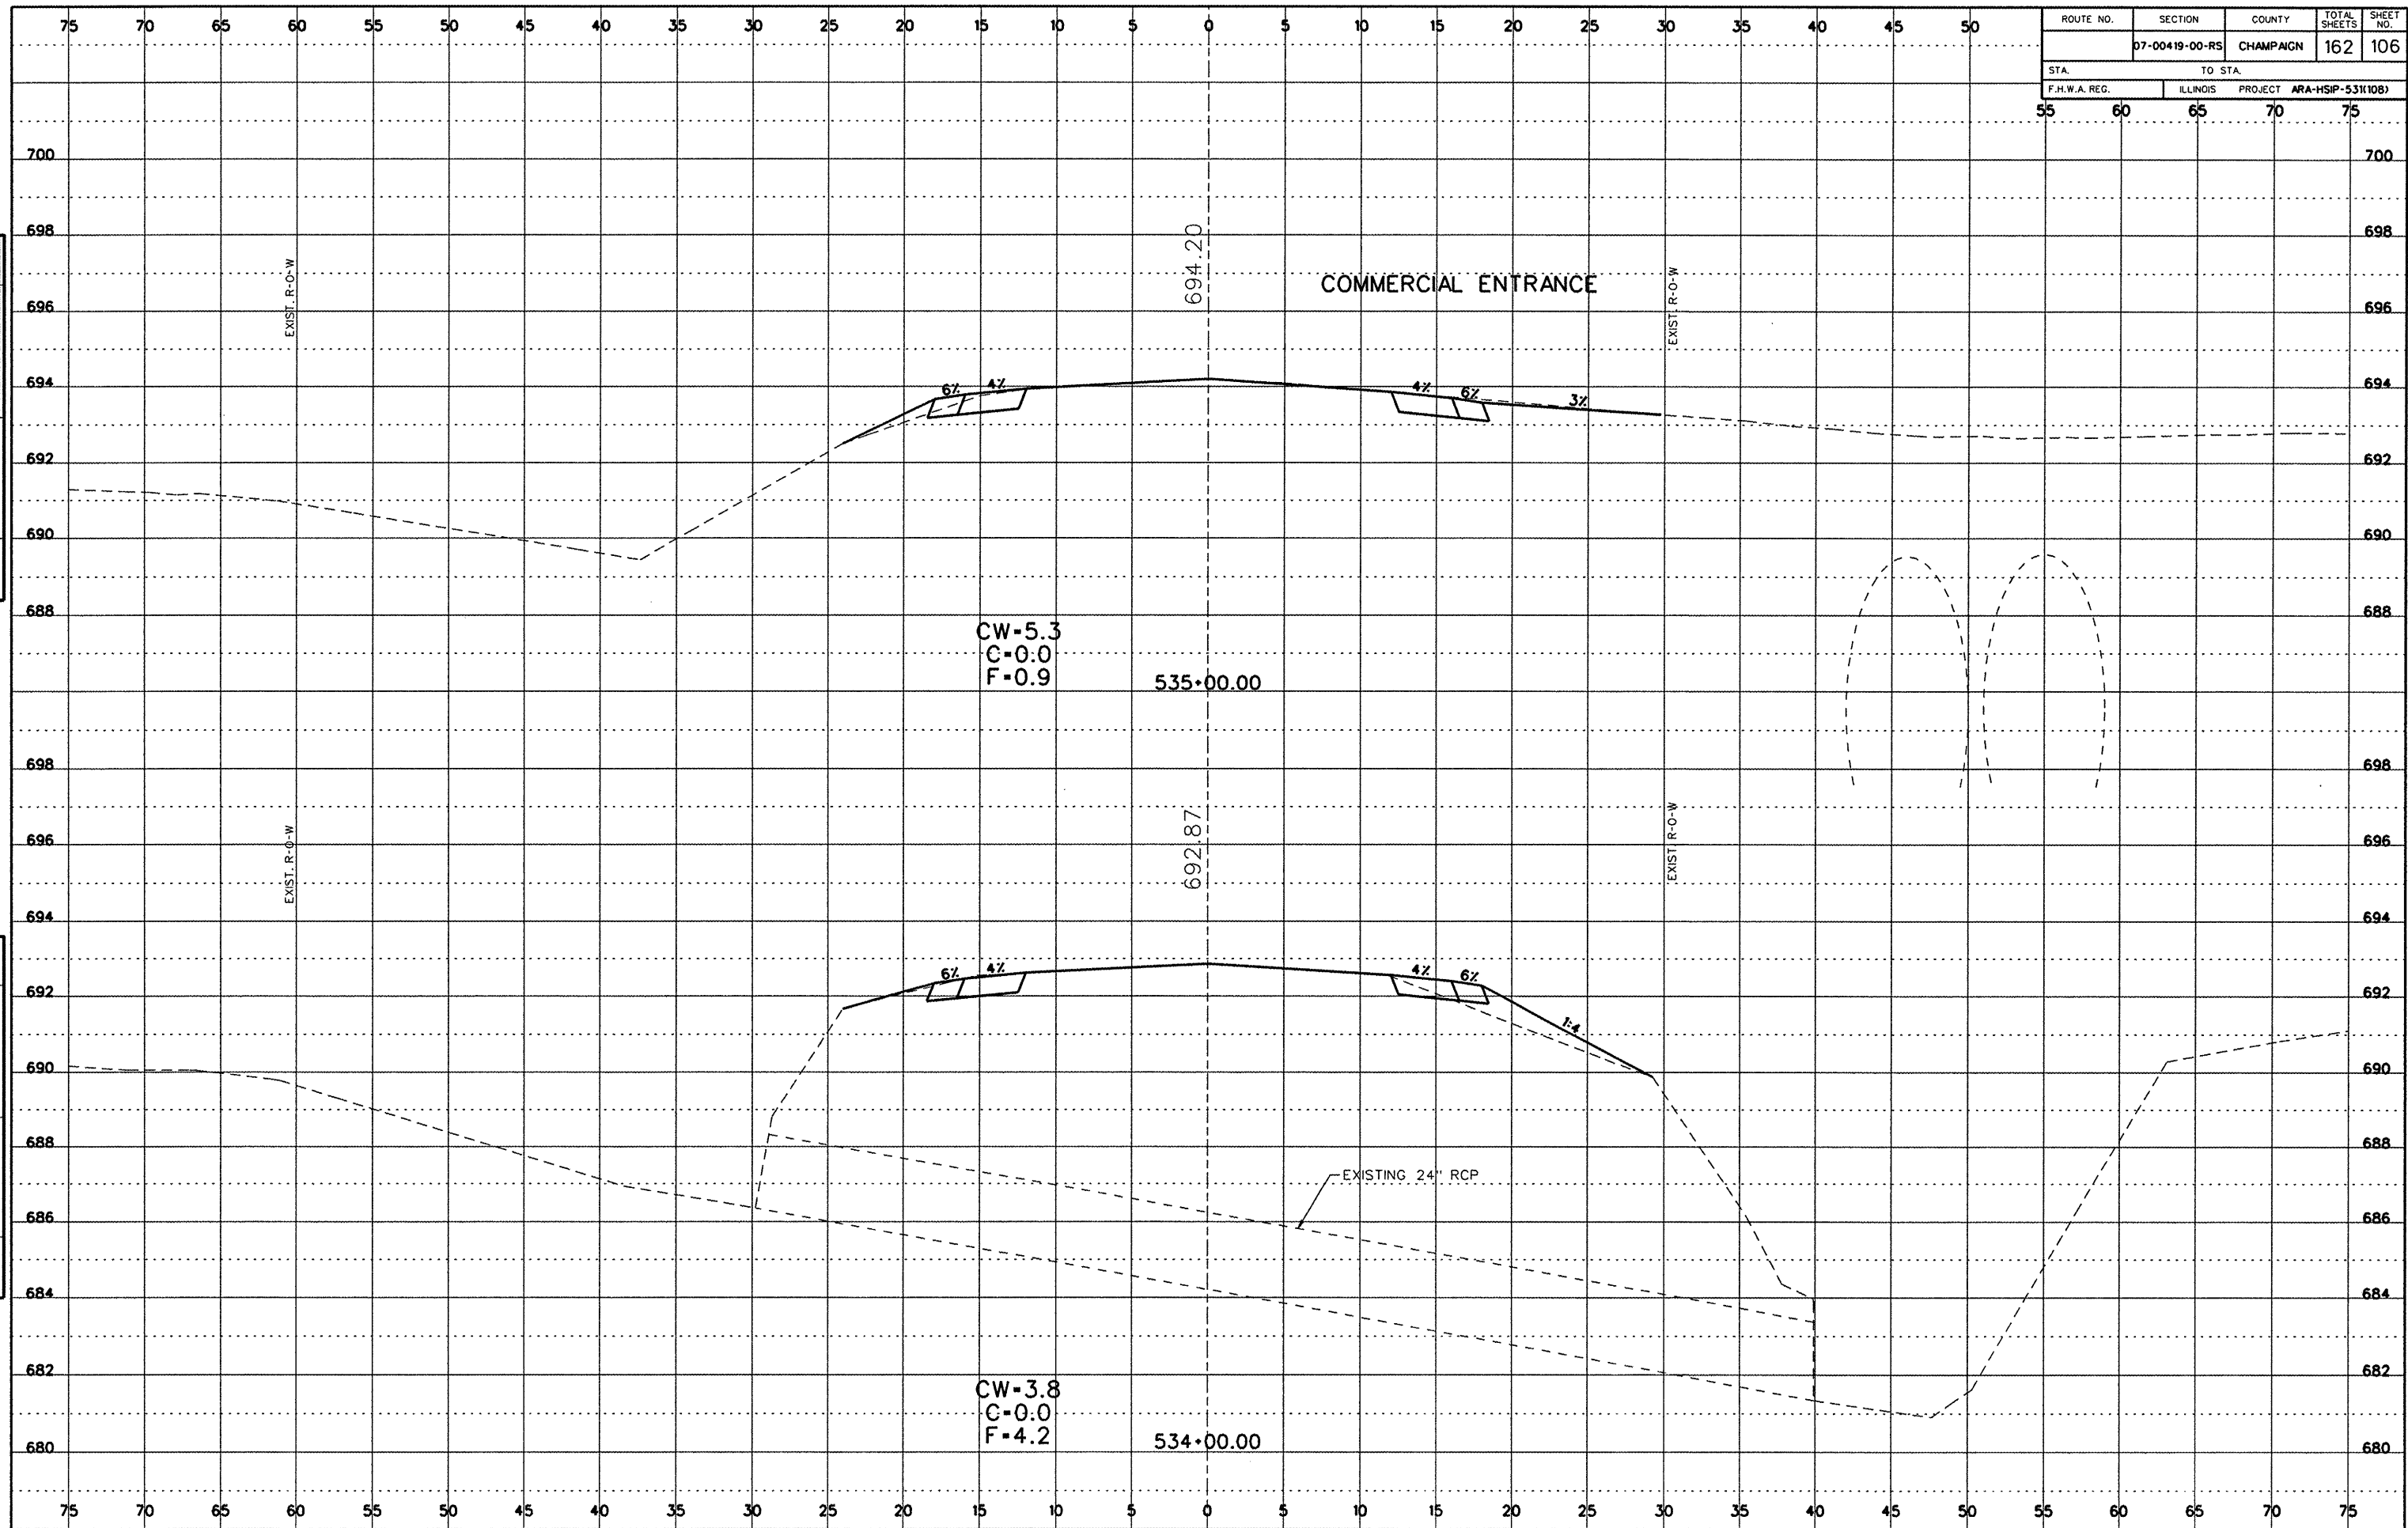

Cross Section Sheets (600E to Rt45).dgn 7/20/2009 11:35:54 AM