


ROUTE NO.	SECTION	COUNTY	TOTAL SHEETS	SHEET NO.
	07-00419-00-RS	CHAMPAIGN	162	110
STA.		TO STA.		720
F.H.W.A. REG.		ILLINOIS	PROJECT	ARA-HSIP-531108

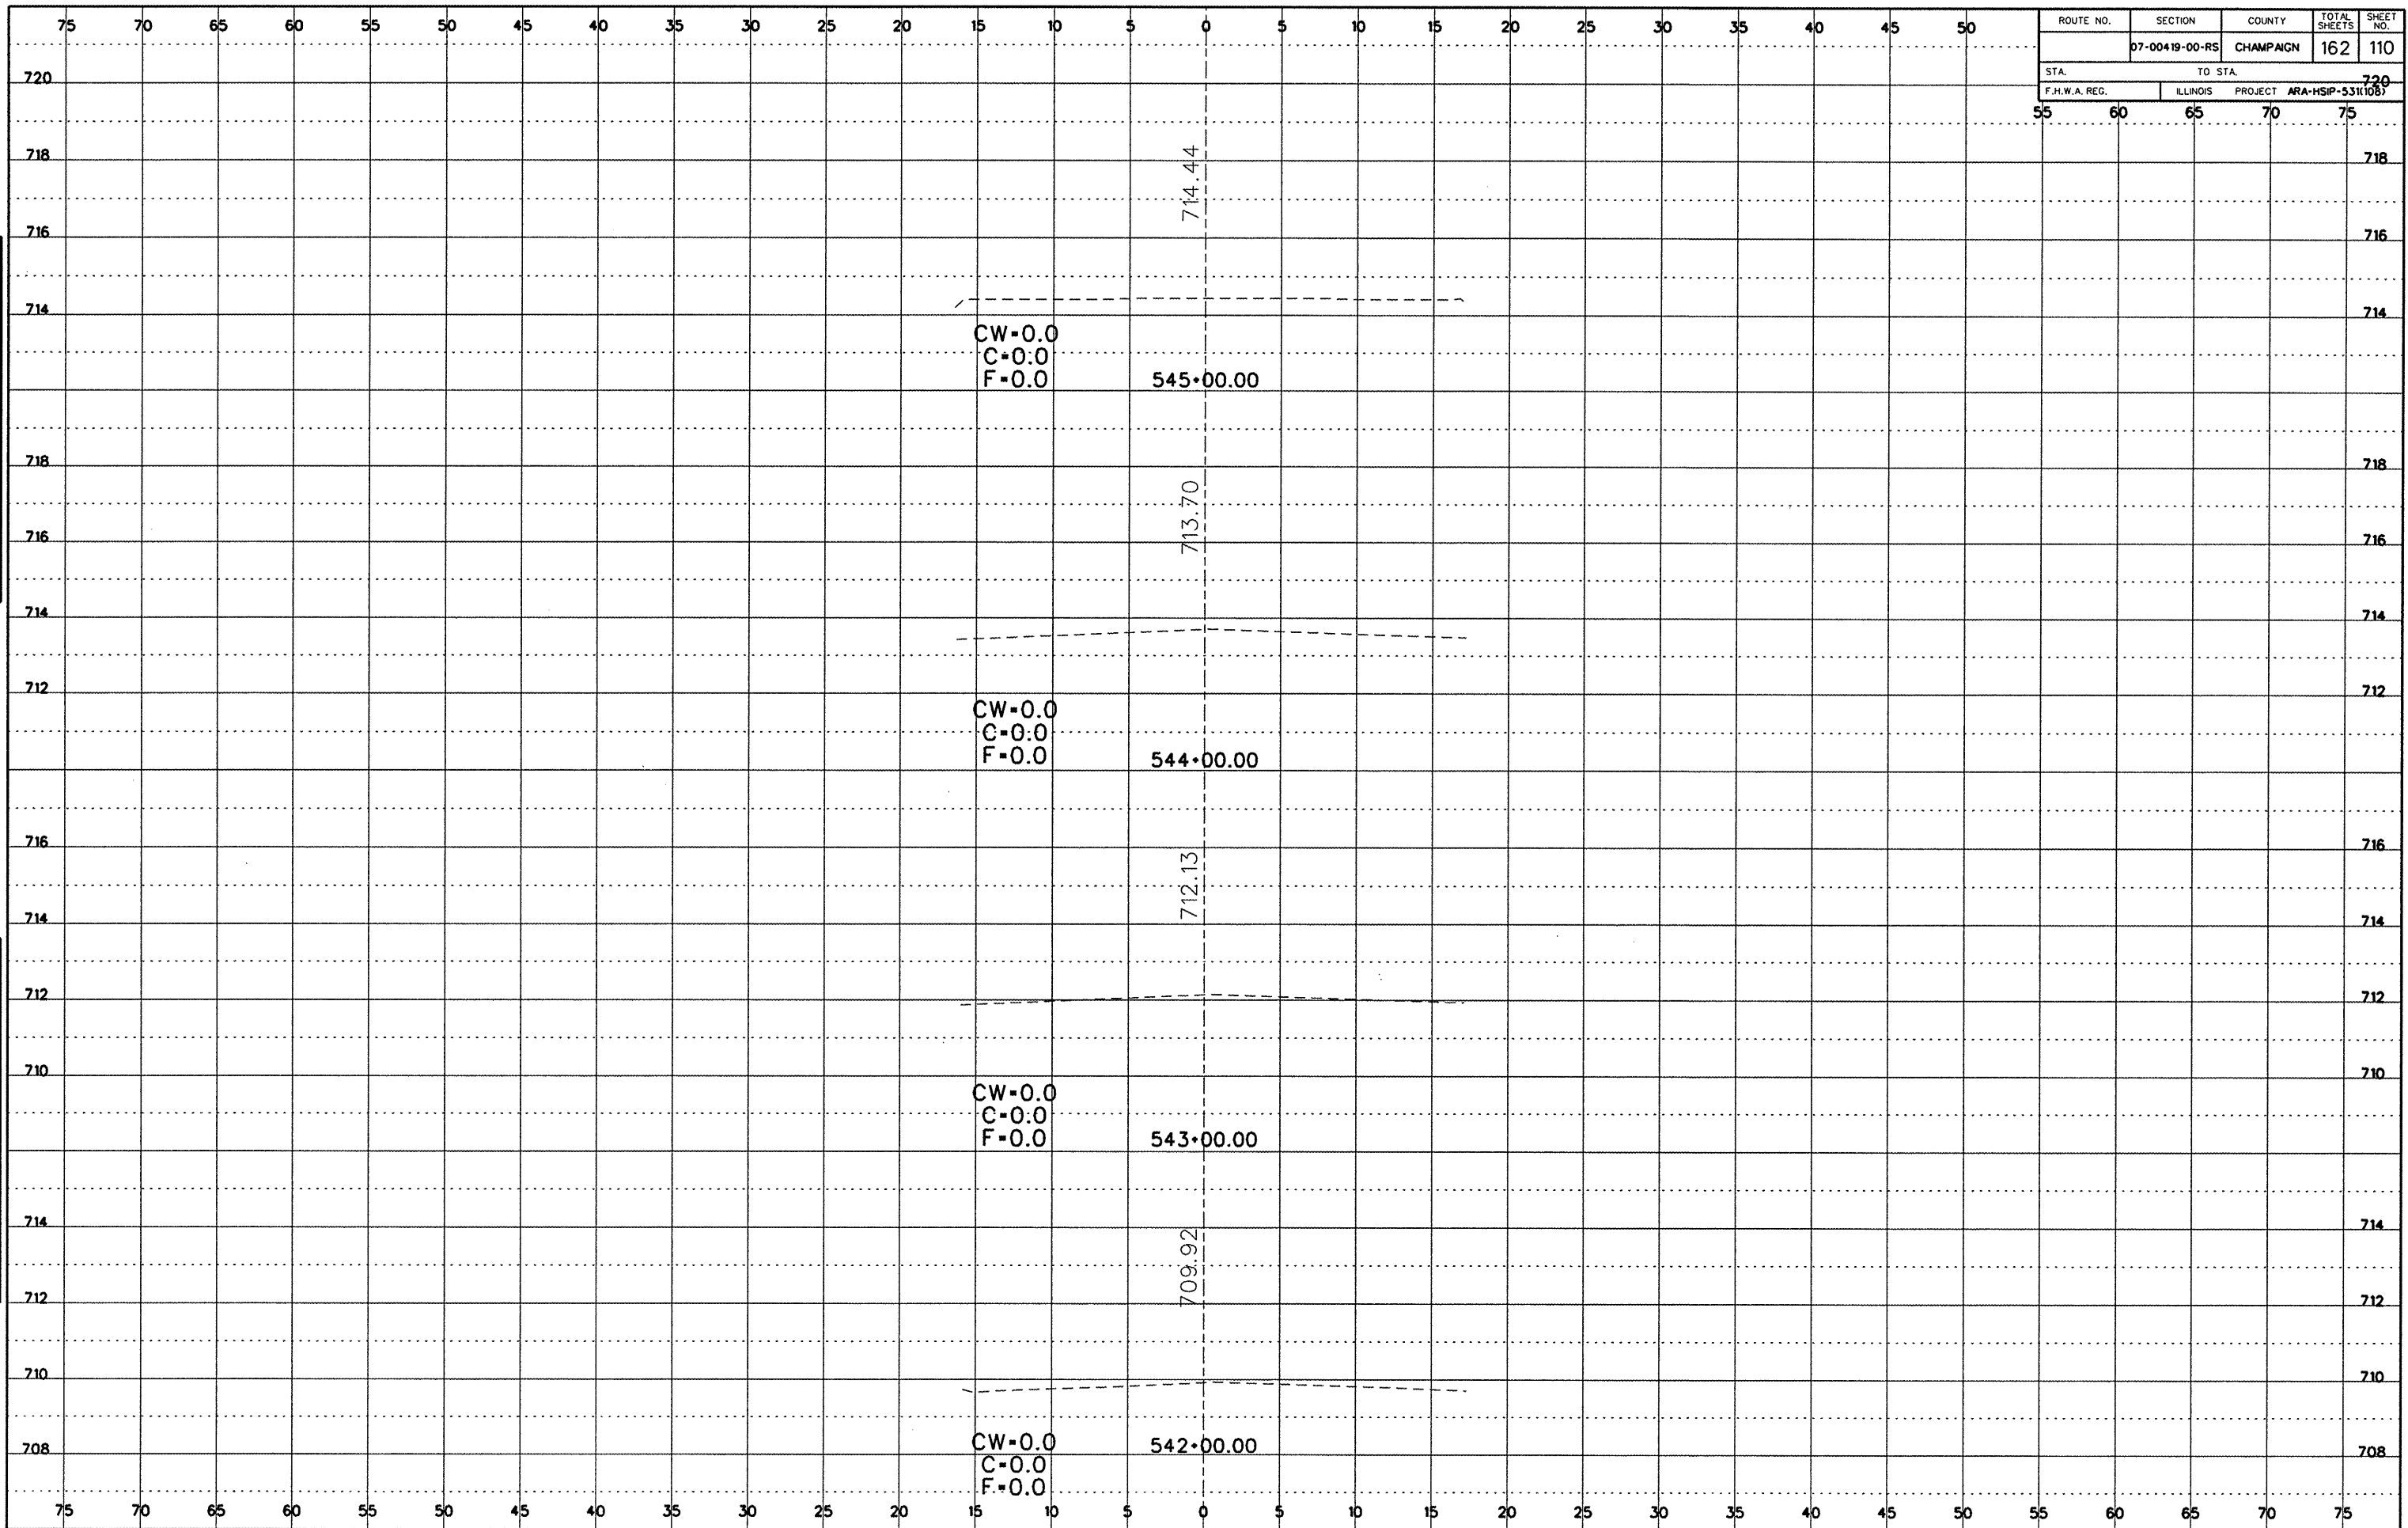

DATE	
BY	
DESIGNED	
DRAWN	
CHECKED	
IN CHARGE	
APPROVED	
DATE	
BY	
DATE	
BY	

DATE	
BY	
DESIGNED	
DRAWN	
CHECKED	
IN CHARGE	
APPROVED	
DATE	
BY	
DATE	
BY	

Cross Section Sheets (600E to R145).dgn 7/20/2009 11:35:56 AM