


ROUTE NO.	SECTION	COUNTY	TOTAL SHEETS	SHEET NO.
	07-00419-00-RS	CHAMPAIGN	162	111
STA.	TO STA.			718
F.H.W.A. REG.	ILLINOIS	PROJECT	ARA-HSIP-5311087	

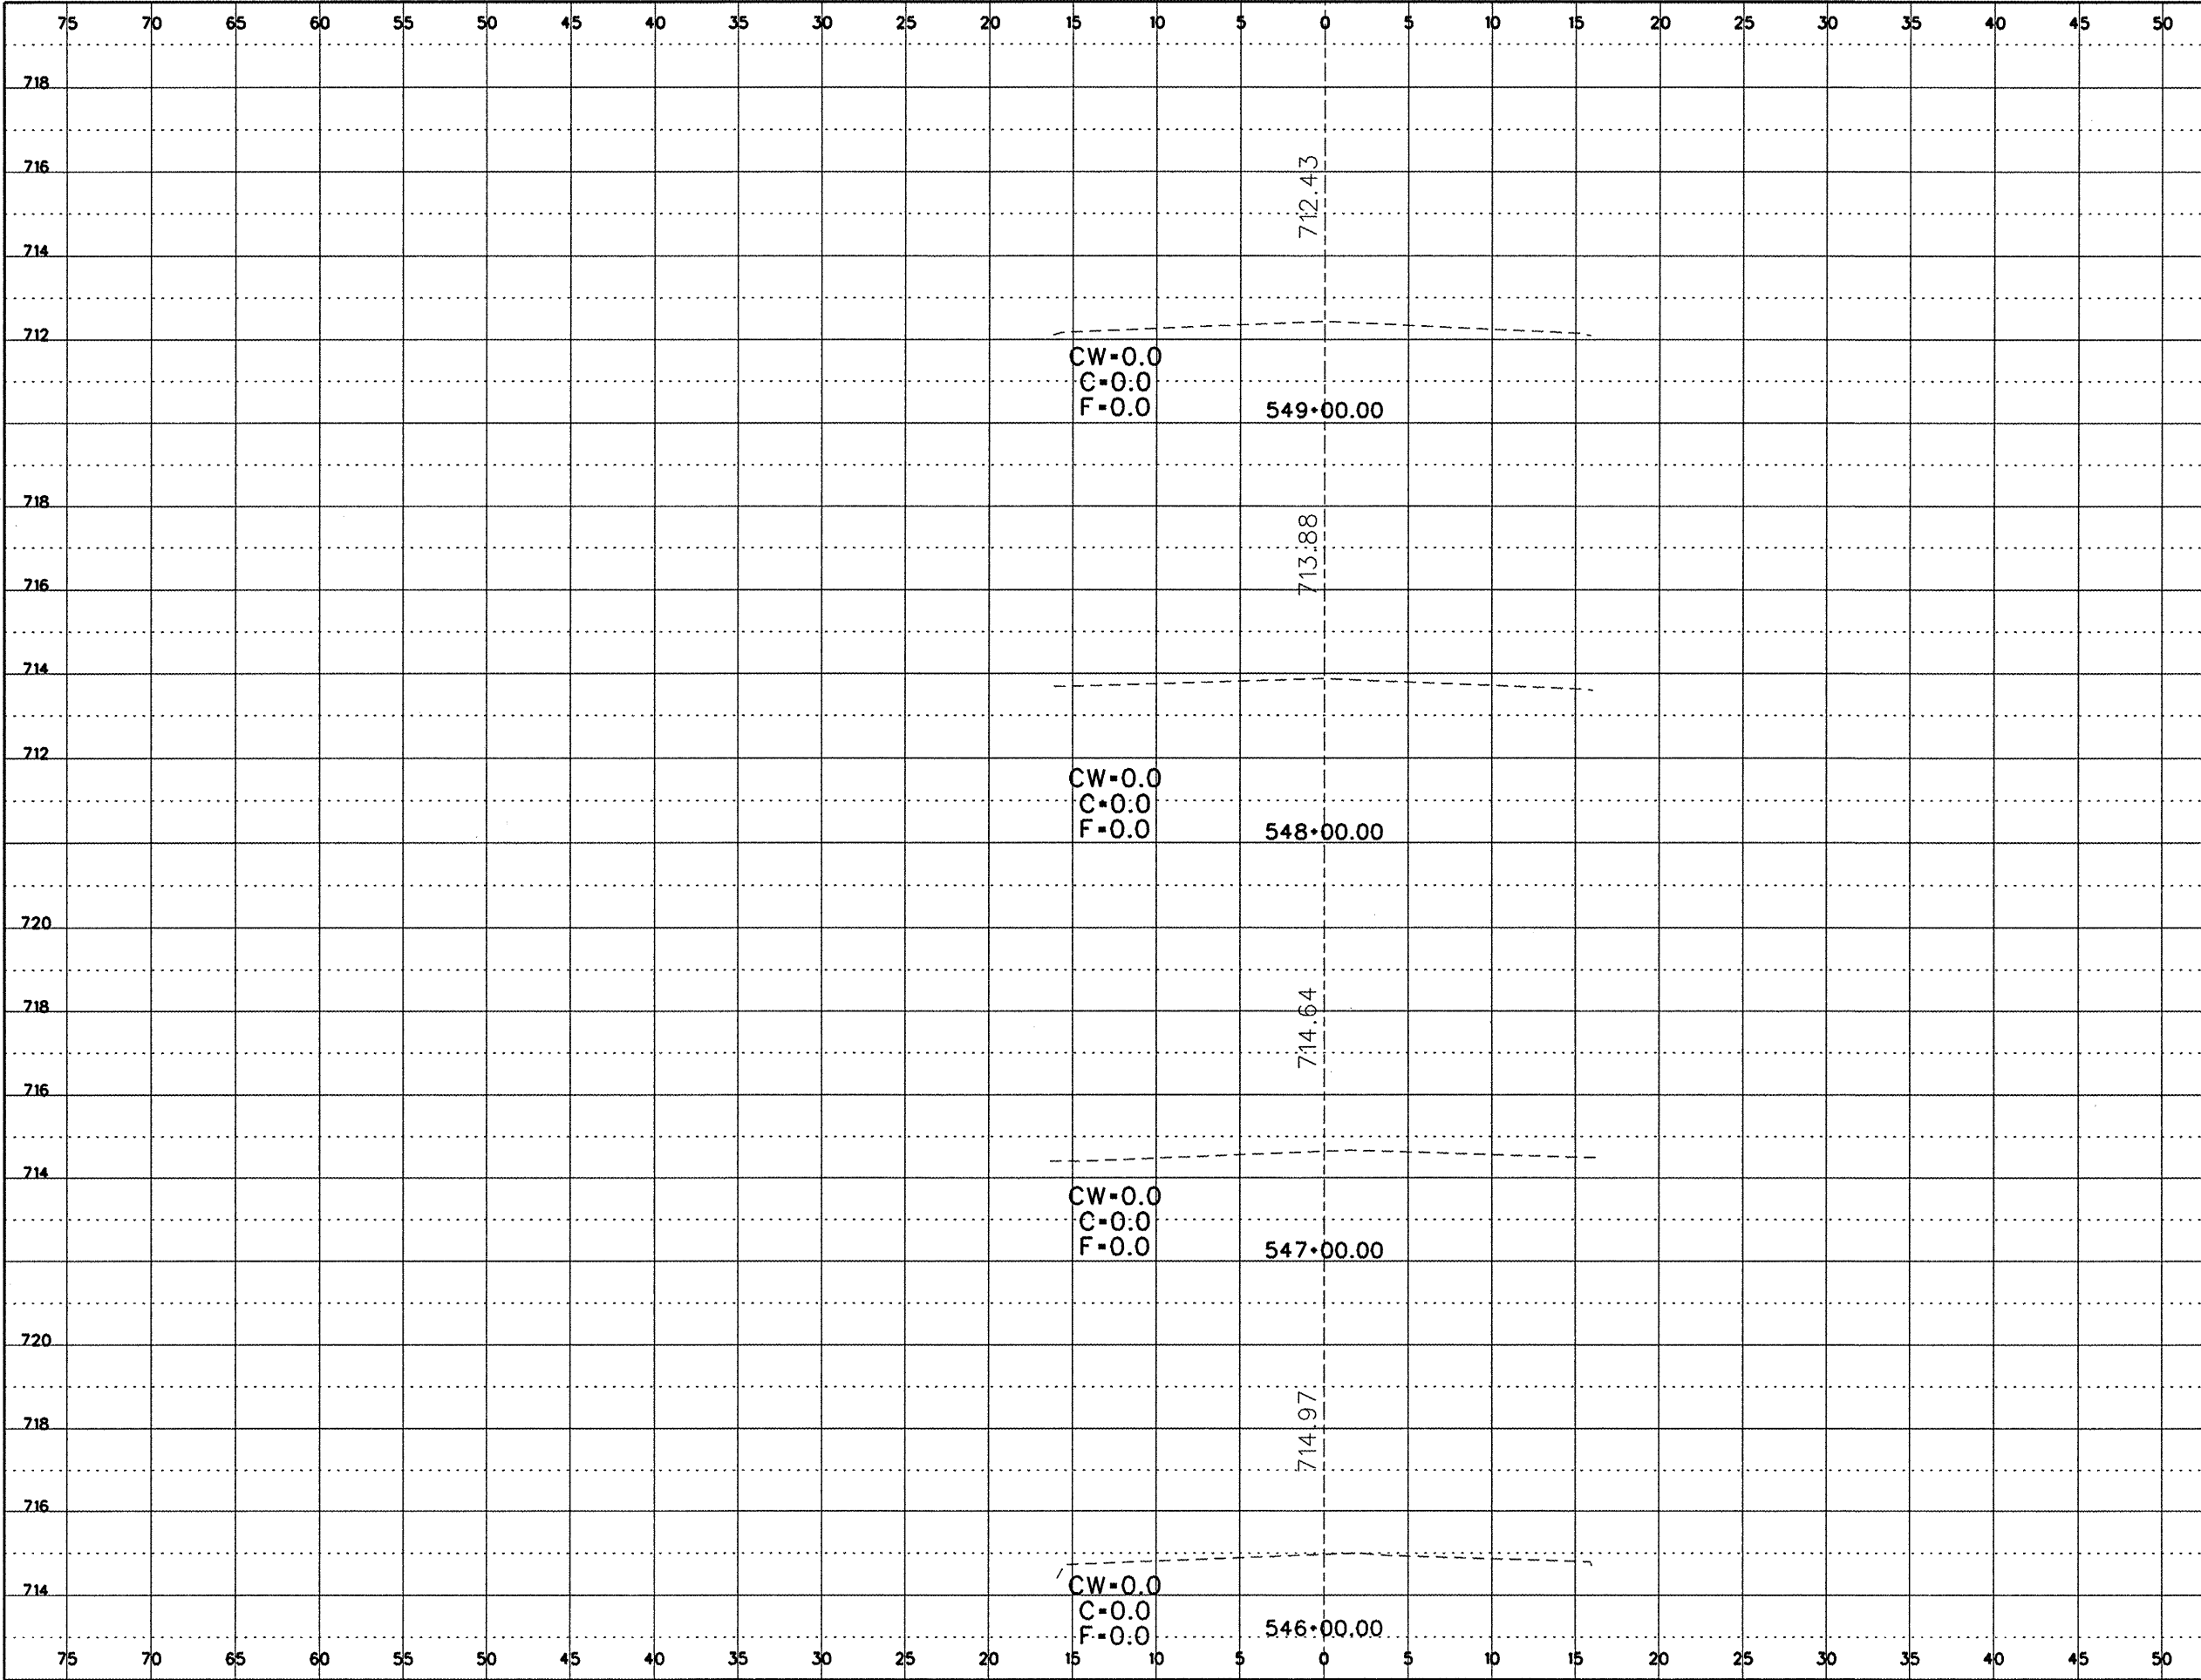

DATE
BY
SERVED
SURVEY
NOTE BOOK
NO.
AREA CHECKED

DATE
BY
SERVED
ORIGINAL
SURVEY
NOTE BOOK
NO.
AREA CHECKED

Cross Section Sheets (600E to Rt45).dgn 7/20/2009 11:35:57 AM