


ROUTE NO.	SECTION	COUNTY	TOTAL SHEETS	SHEET NO.
07-00419-00-RS		CHAMPAIGN	162	114
STA.		TO STA.		
F.H.W.A. REG.		ILLINOIS	PROJECT	ARA-HSIP-5311081

FINAL SURVEY

DATE	
BY	
REVISION	
NOTE BOOK	
NO.	
DATE	
BY	
REVISION	
NOTE BOOK	
NO.	

ORIGINAL SURVEY

DATE	
BY	
REVISION	
NOTE BOOK	
NO.	
DATE	
BY	
REVISION	
NOTE BOOK	
NO.	

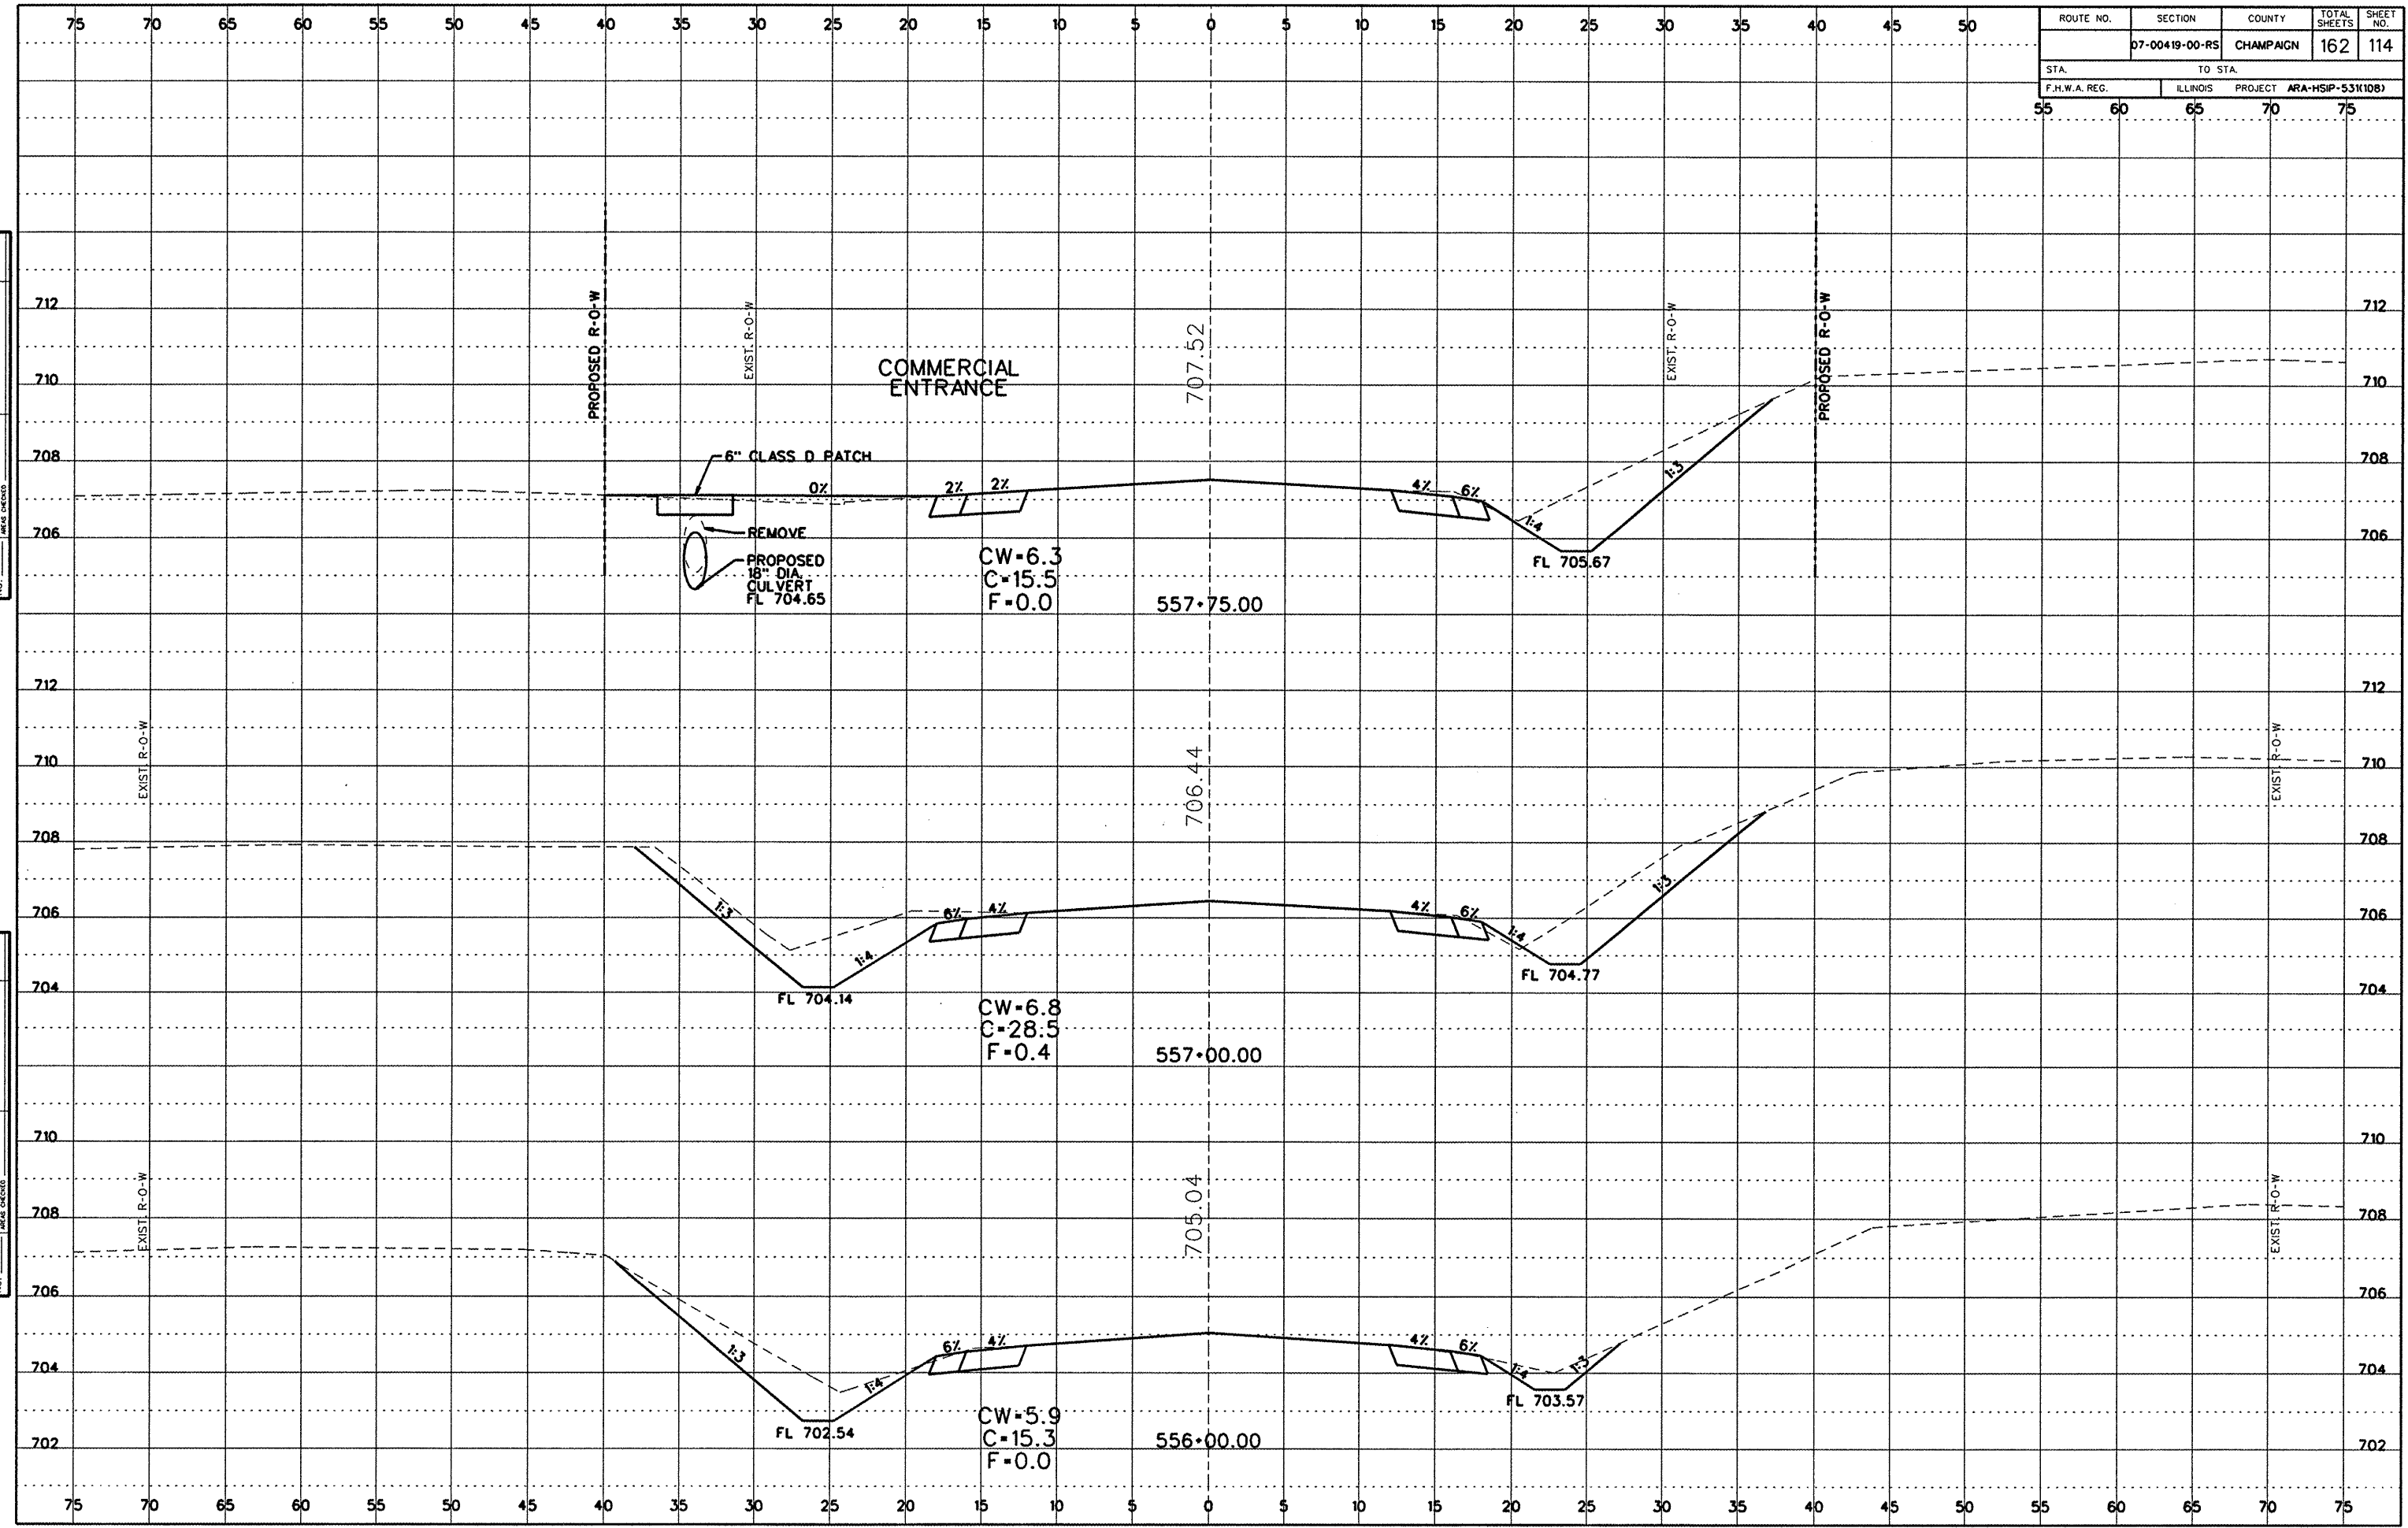

Cross Section Sheets (800E to R145).dgn 7/20/2009 11:35:58 AM