


ROUTE NO.	SECTION	COUNTY	TOTAL SHEETS	SHEET NO.
	07-00419-00-RS	CHAMPAIGN	162	116
STA.		TO STA.		
F.H.W.A. REG.		ILLINOIS PROJECT ARA-HSP-53K108J		
55	60	65	70	75

FINAL SURVEY
 BY: _____ DATE: _____
 CHECKED: _____
 NO. _____

ORIGINAL SURVEY
 BY: _____ DATE: _____
 CHECKED: _____
 NO. _____

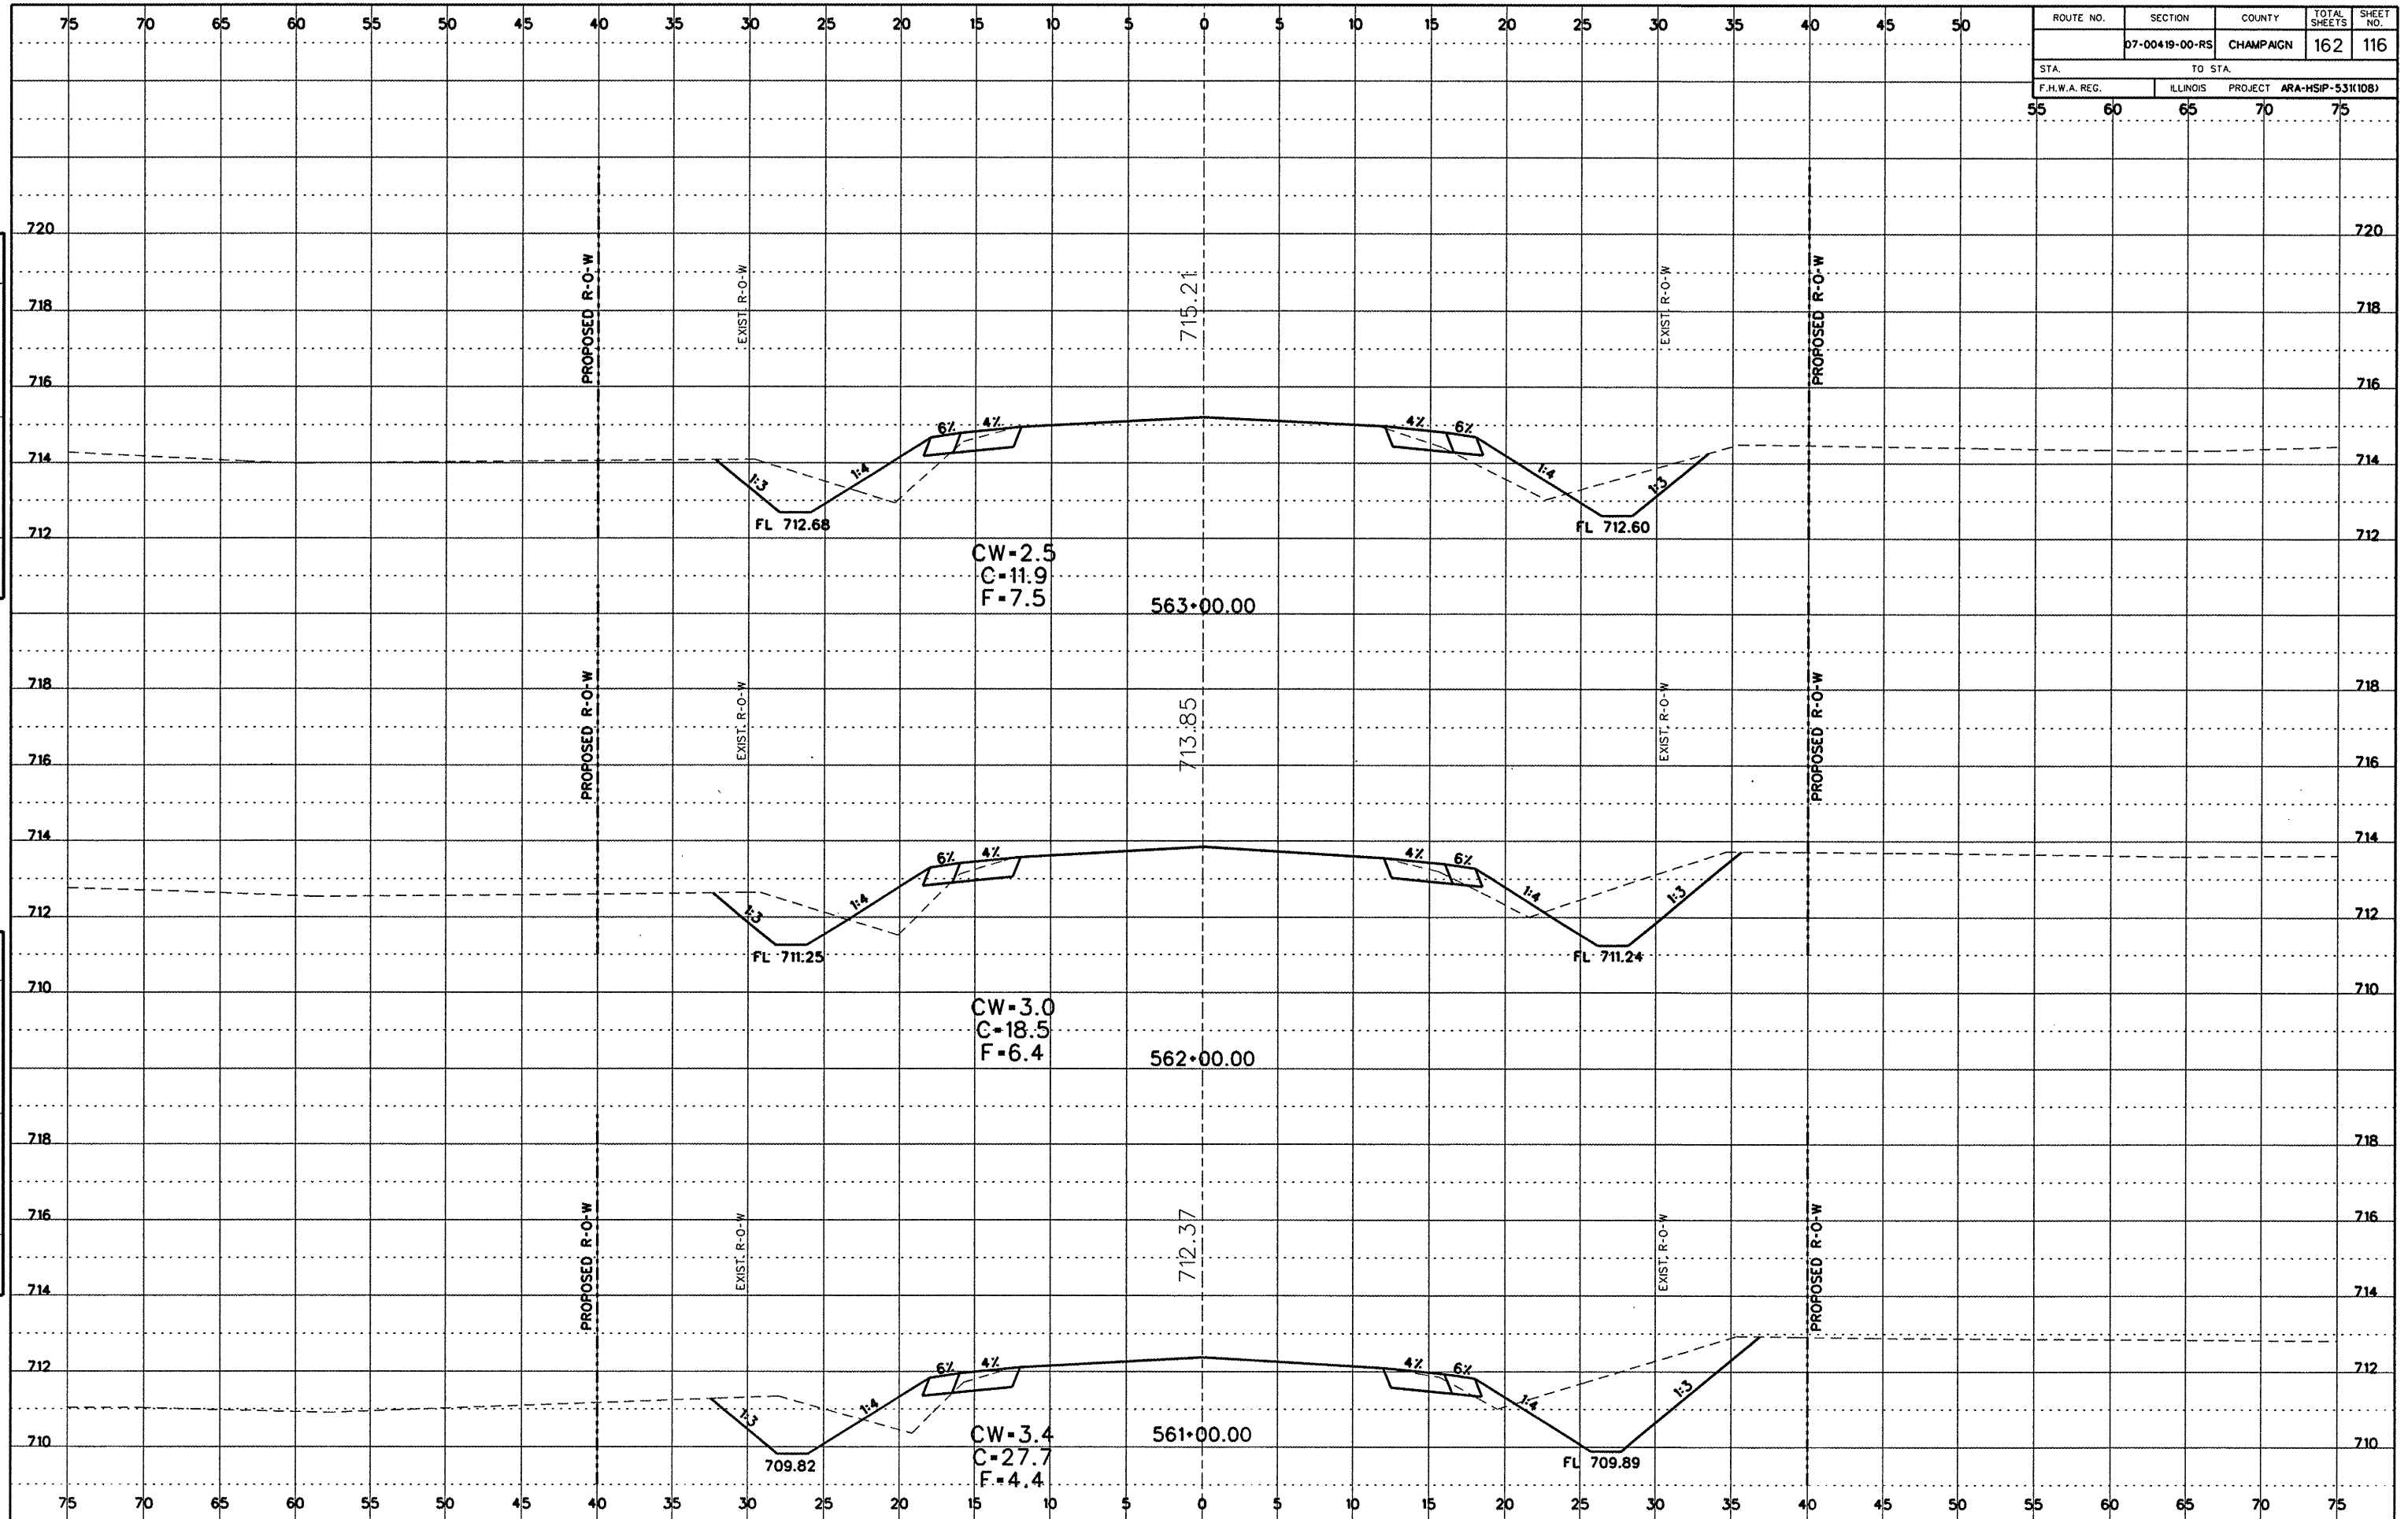

Cross Section Sheets (600E to Rt45).dgn 7/20/2009 11:36:00 AM