

ROUTE NO.	SECTION	COUNTY	TOTAL SHEETS	SHEET NO.
07-00419-00-RS	CHAMPAIGN		162	123
STA.		TO STA.		
F.H.W.A. REG.		ILLINOIS PROJECT ARA-HSIP-53(10B)		

DATE: \_\_\_\_\_ BY: \_\_\_\_\_

REVISIONS:

NO.	DATE	DESCRIPTION


FINAL SURVEY NOTE BOOK NO. \_\_\_\_\_

DATE: \_\_\_\_\_ BY: \_\_\_\_\_

REVISIONS:

NO.	DATE	DESCRIPTION

ORIGINAL SURVEY NOTE BOOK NO. \_\_\_\_\_

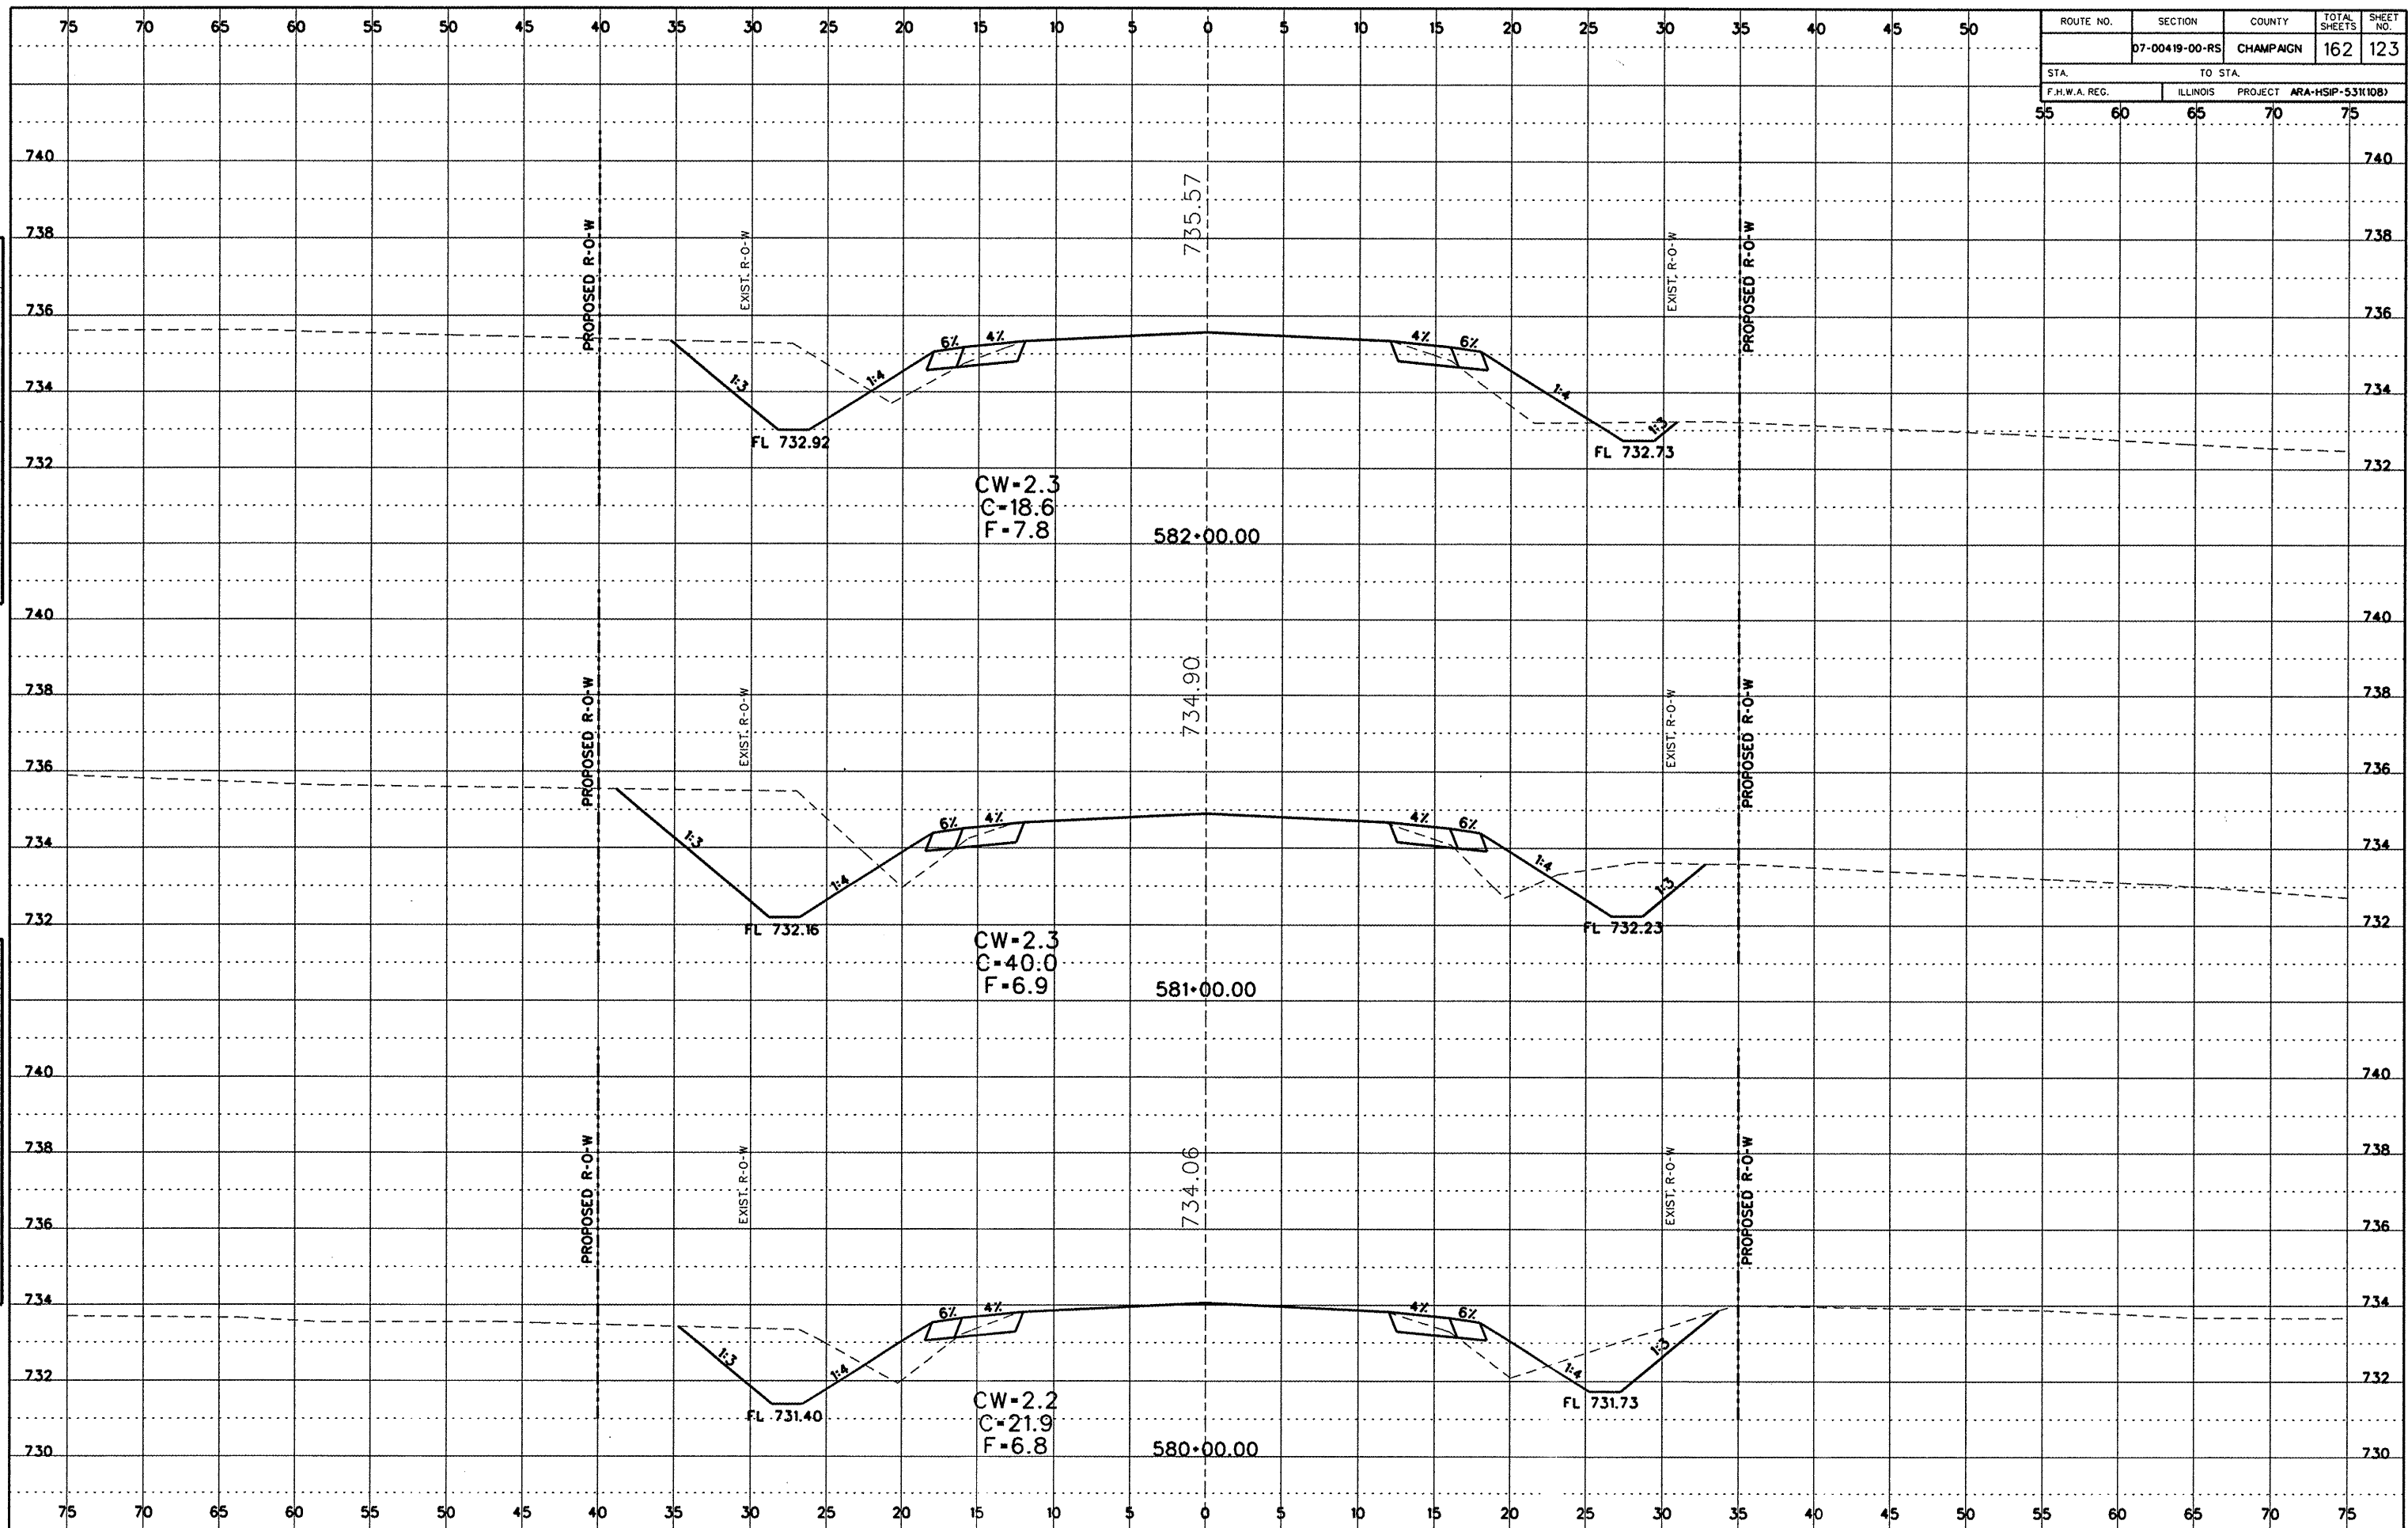

Cross Section Sheets (600E to R445).dgn 7/20/2009 11:36:04 AM