


ROUTE NO.	SECTION	COUNTY	TOTAL SHEETS	SHEET NO.
	07-00419-00-RS	CHAMPAIGN	162	124
STA.	TO STA.			
F.H.W.A. REG.	ILLINOIS	PROJECT	ARA-HSIP-53K108J	
55	60	65	70	75

DATE	
BY	
DESIGNED	
CHECKED	
IN CHARGE	
PROJECT	
TITLE	
NOTE BOOK NO.	
NO.	

DATE	
BY	
DESIGNED	
CHECKED	
IN CHARGE	
PROJECT	
TITLE	
NOTE BOOK NO.	
NO.	

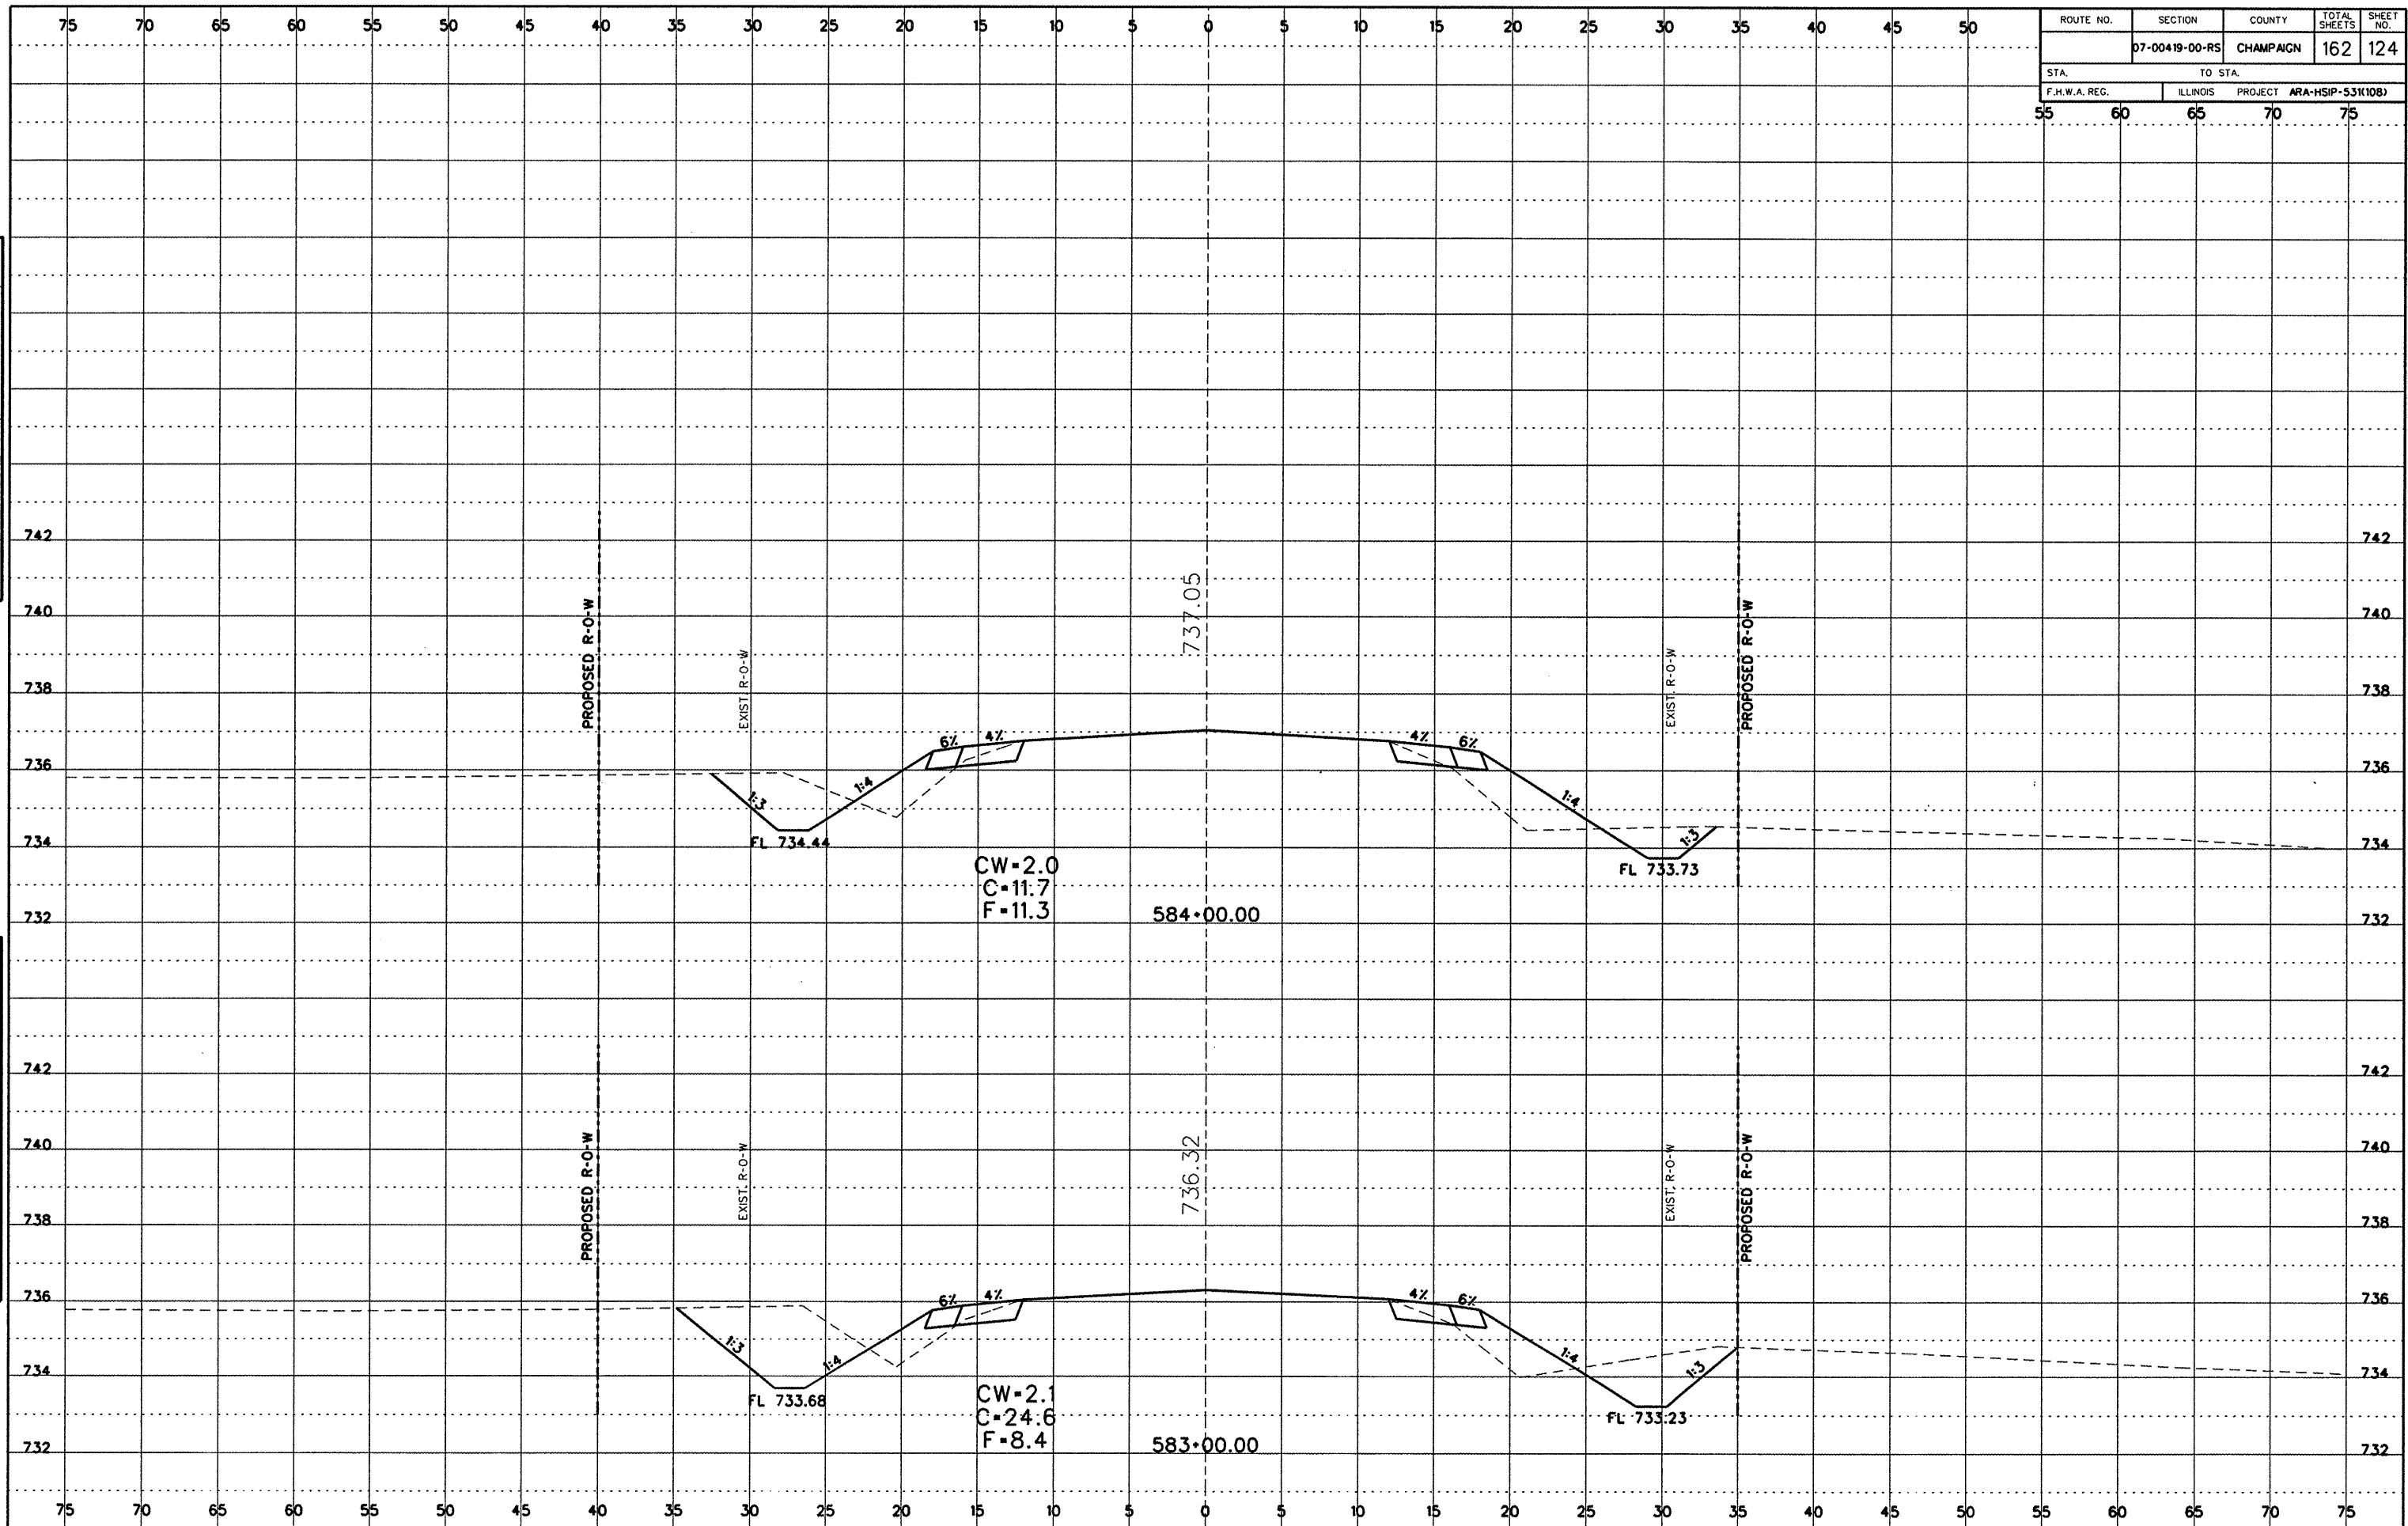

Cross Section Sheets (600E to R145).dgn 7/20/2009 11:36:04 AM