


ROUTE NO.	SECTION	COUNTY	TOTAL SHEETS	SHEET NO.
	07-00419-00-RS	CHAMPAIGN	162	125
STA.	TO STA.			
F.H.W.A. REG.	ILLINOIS PROJECT ARA-HSIP-531(108)			

FINAL SURVEY

DATE	
BY	
REVISION	
NO.	

ORIGINAL SURVEY

DATE	
BY	
REVISION	
NO.	

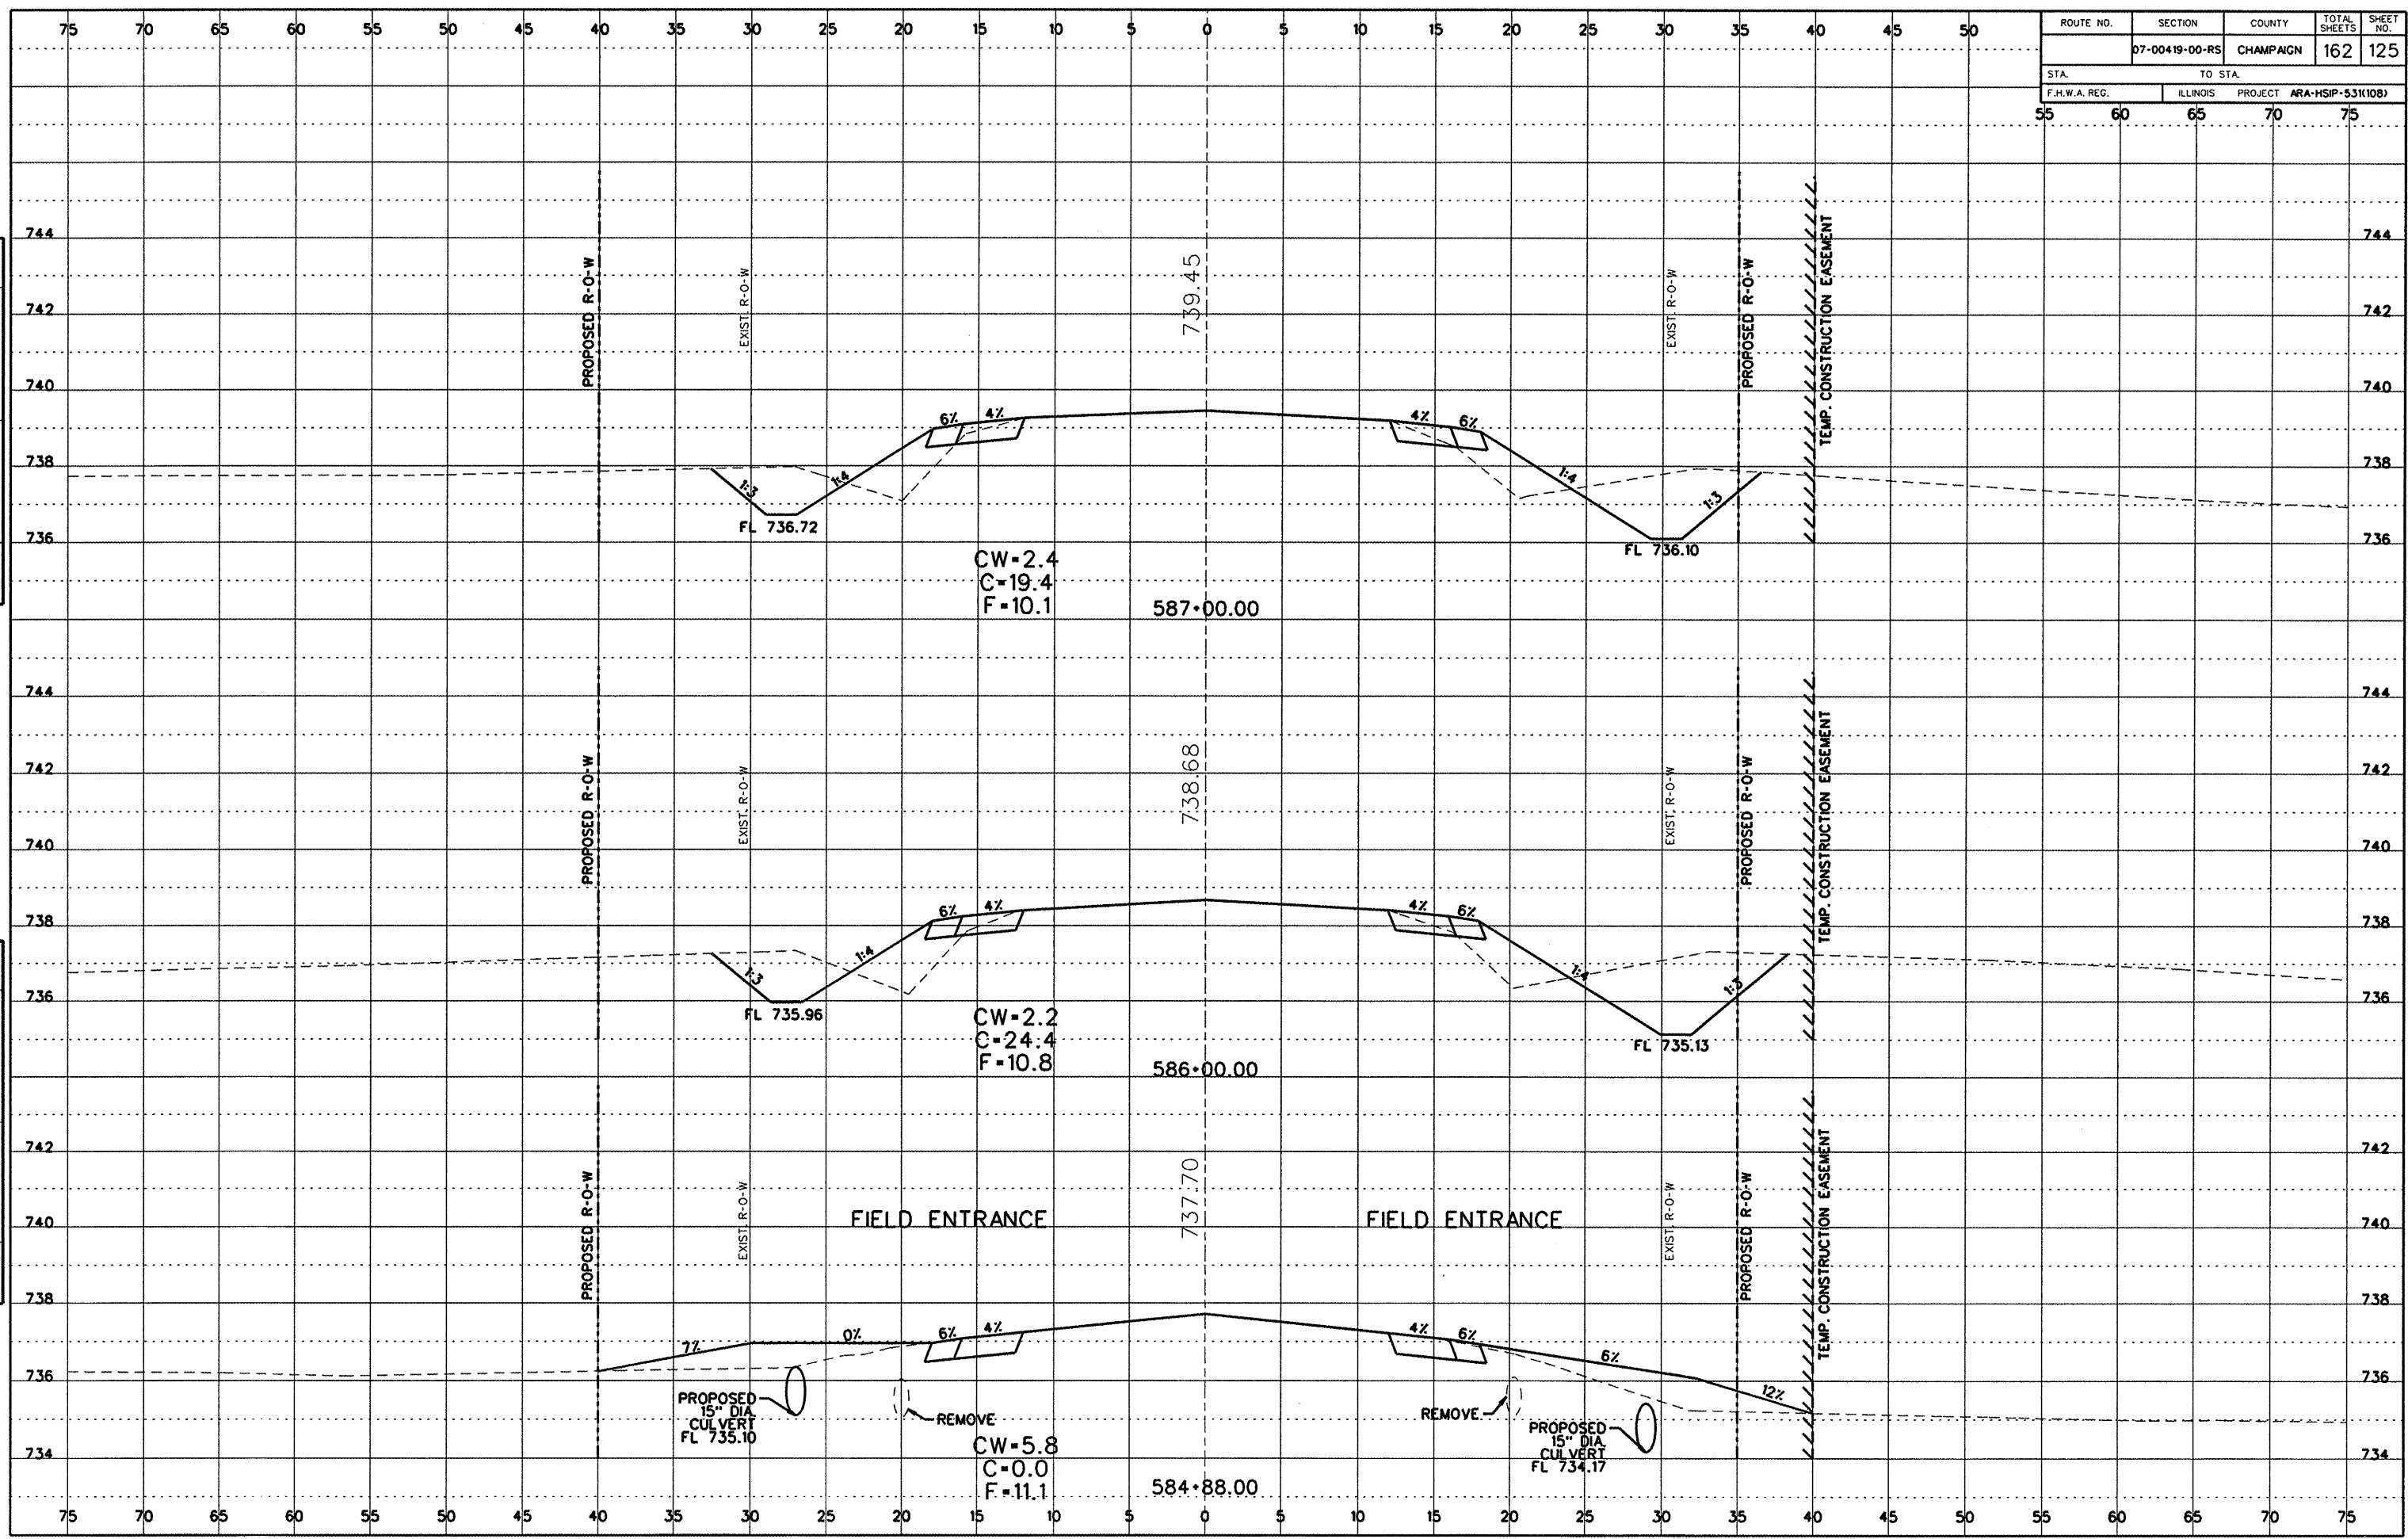

Cross Section Sheets (600E to R145).dgn 8/20/2009 12:47:08 PM