


ROUTE NO.	SECTION	COUNTY	TOTAL SHEETS	SHEET NO.
	07-00419-00-RS	CHAMPAIGN	162	126
STA.		TO STA.		
F.H.W.A. REG.		ILLINOIS PROJECT ARA-HSP-53(108)		

DATE: _____
 BY: _____
 CHECKED: _____
 SURVEY NO. _____
 NOTE BOOK NO. _____
 DATE: _____

DATE: _____
 BY: _____
 CHECKED: _____
 SURVEY NO. _____
 NOTE BOOK NO. _____
 DATE: _____

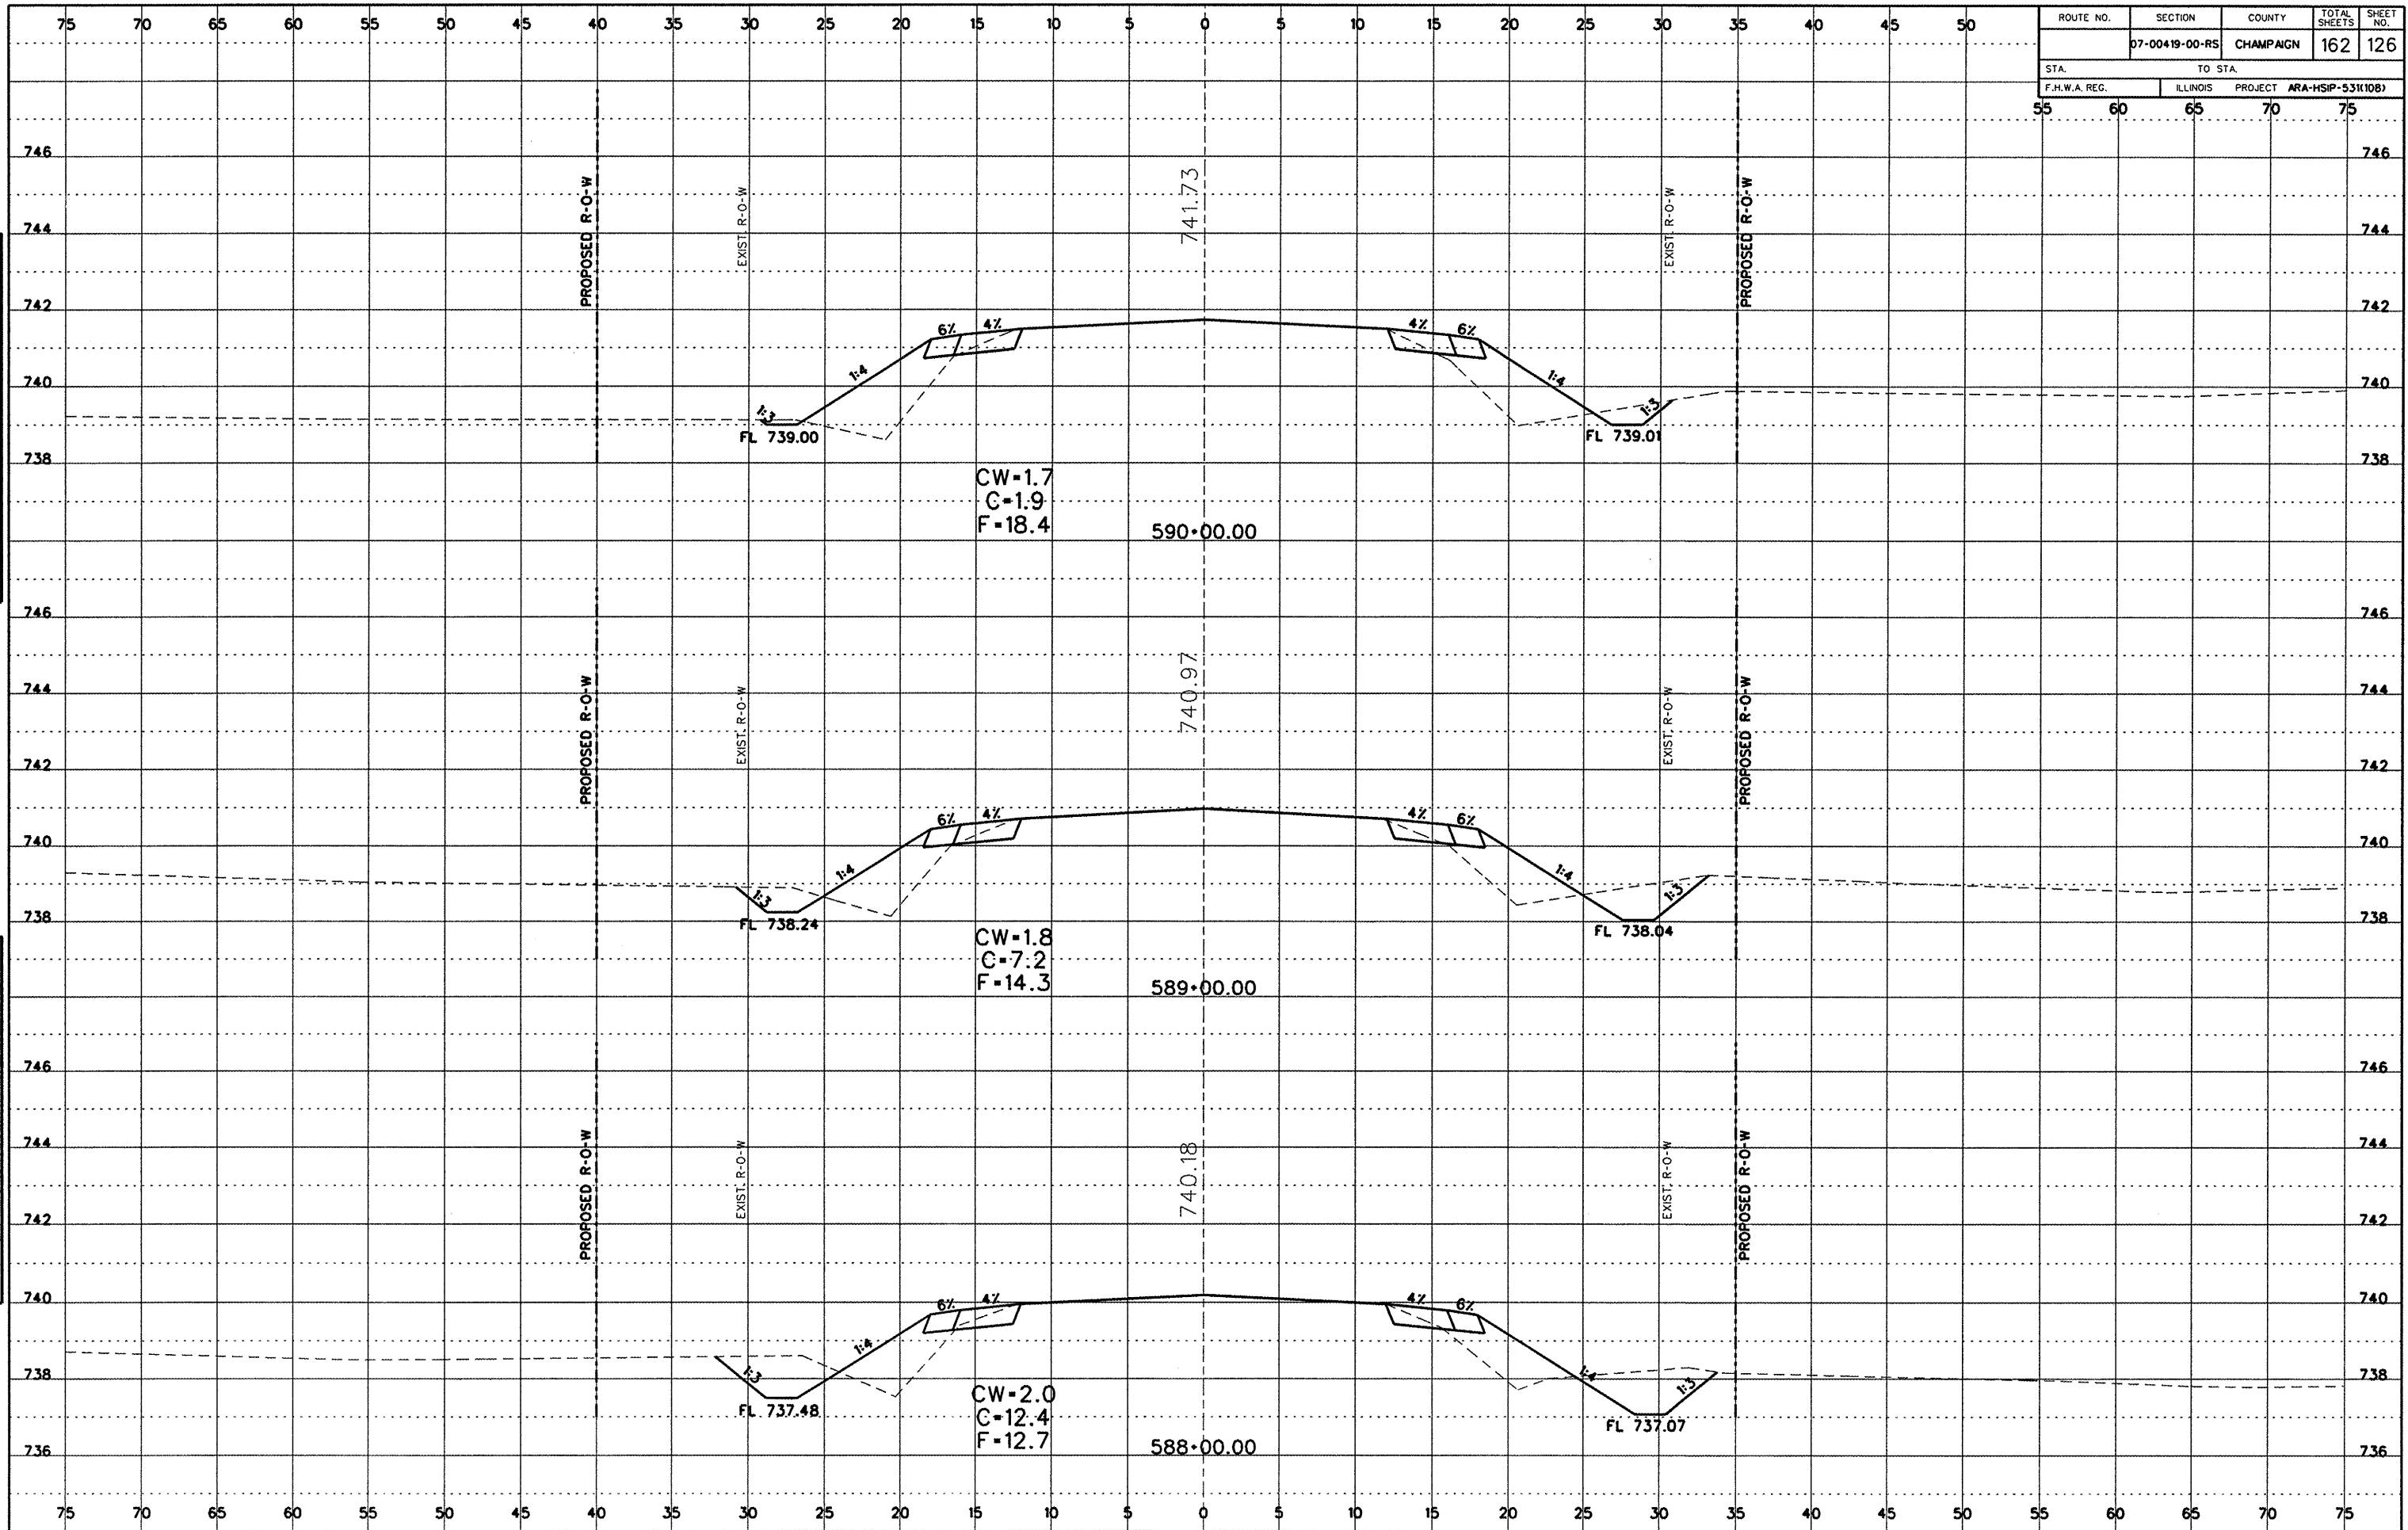

CW=1.7
 C=1.9
 F=18.4

CW=1.8
 C=7.2
 F=14.3

CW=2.0
 C=12.4
 F=12.7

Cross Section Sheets (600E to R45).dgn 8/20/2009 12:47:16 PM