


| | | | | |
|---------------|----------------|------------------------------------|--------------|-----------|
| ROUTE NO. | SECTION | COUNTY | TOTAL SHEETS | SHEET NO. |
| | 07-00419-00-RS | CHAMPAIGN | 162 | 128 |
| STA. | | TO STA. | | |
| F.H.W.A. REG. | | ILLINOIS PROJECT ARA-HSIP-531(108) | | |
| 55 | 60 | 65 | 70 | 75 |

DATE
BY
REVISIONS
NO. DATE
FINAL SURVEY
BOOK NO.
PAGE NO.

DATE
BY
REVISIONS
NO. DATE
ORIGINAL SURVEY
BOOK NO.
PAGE NO.

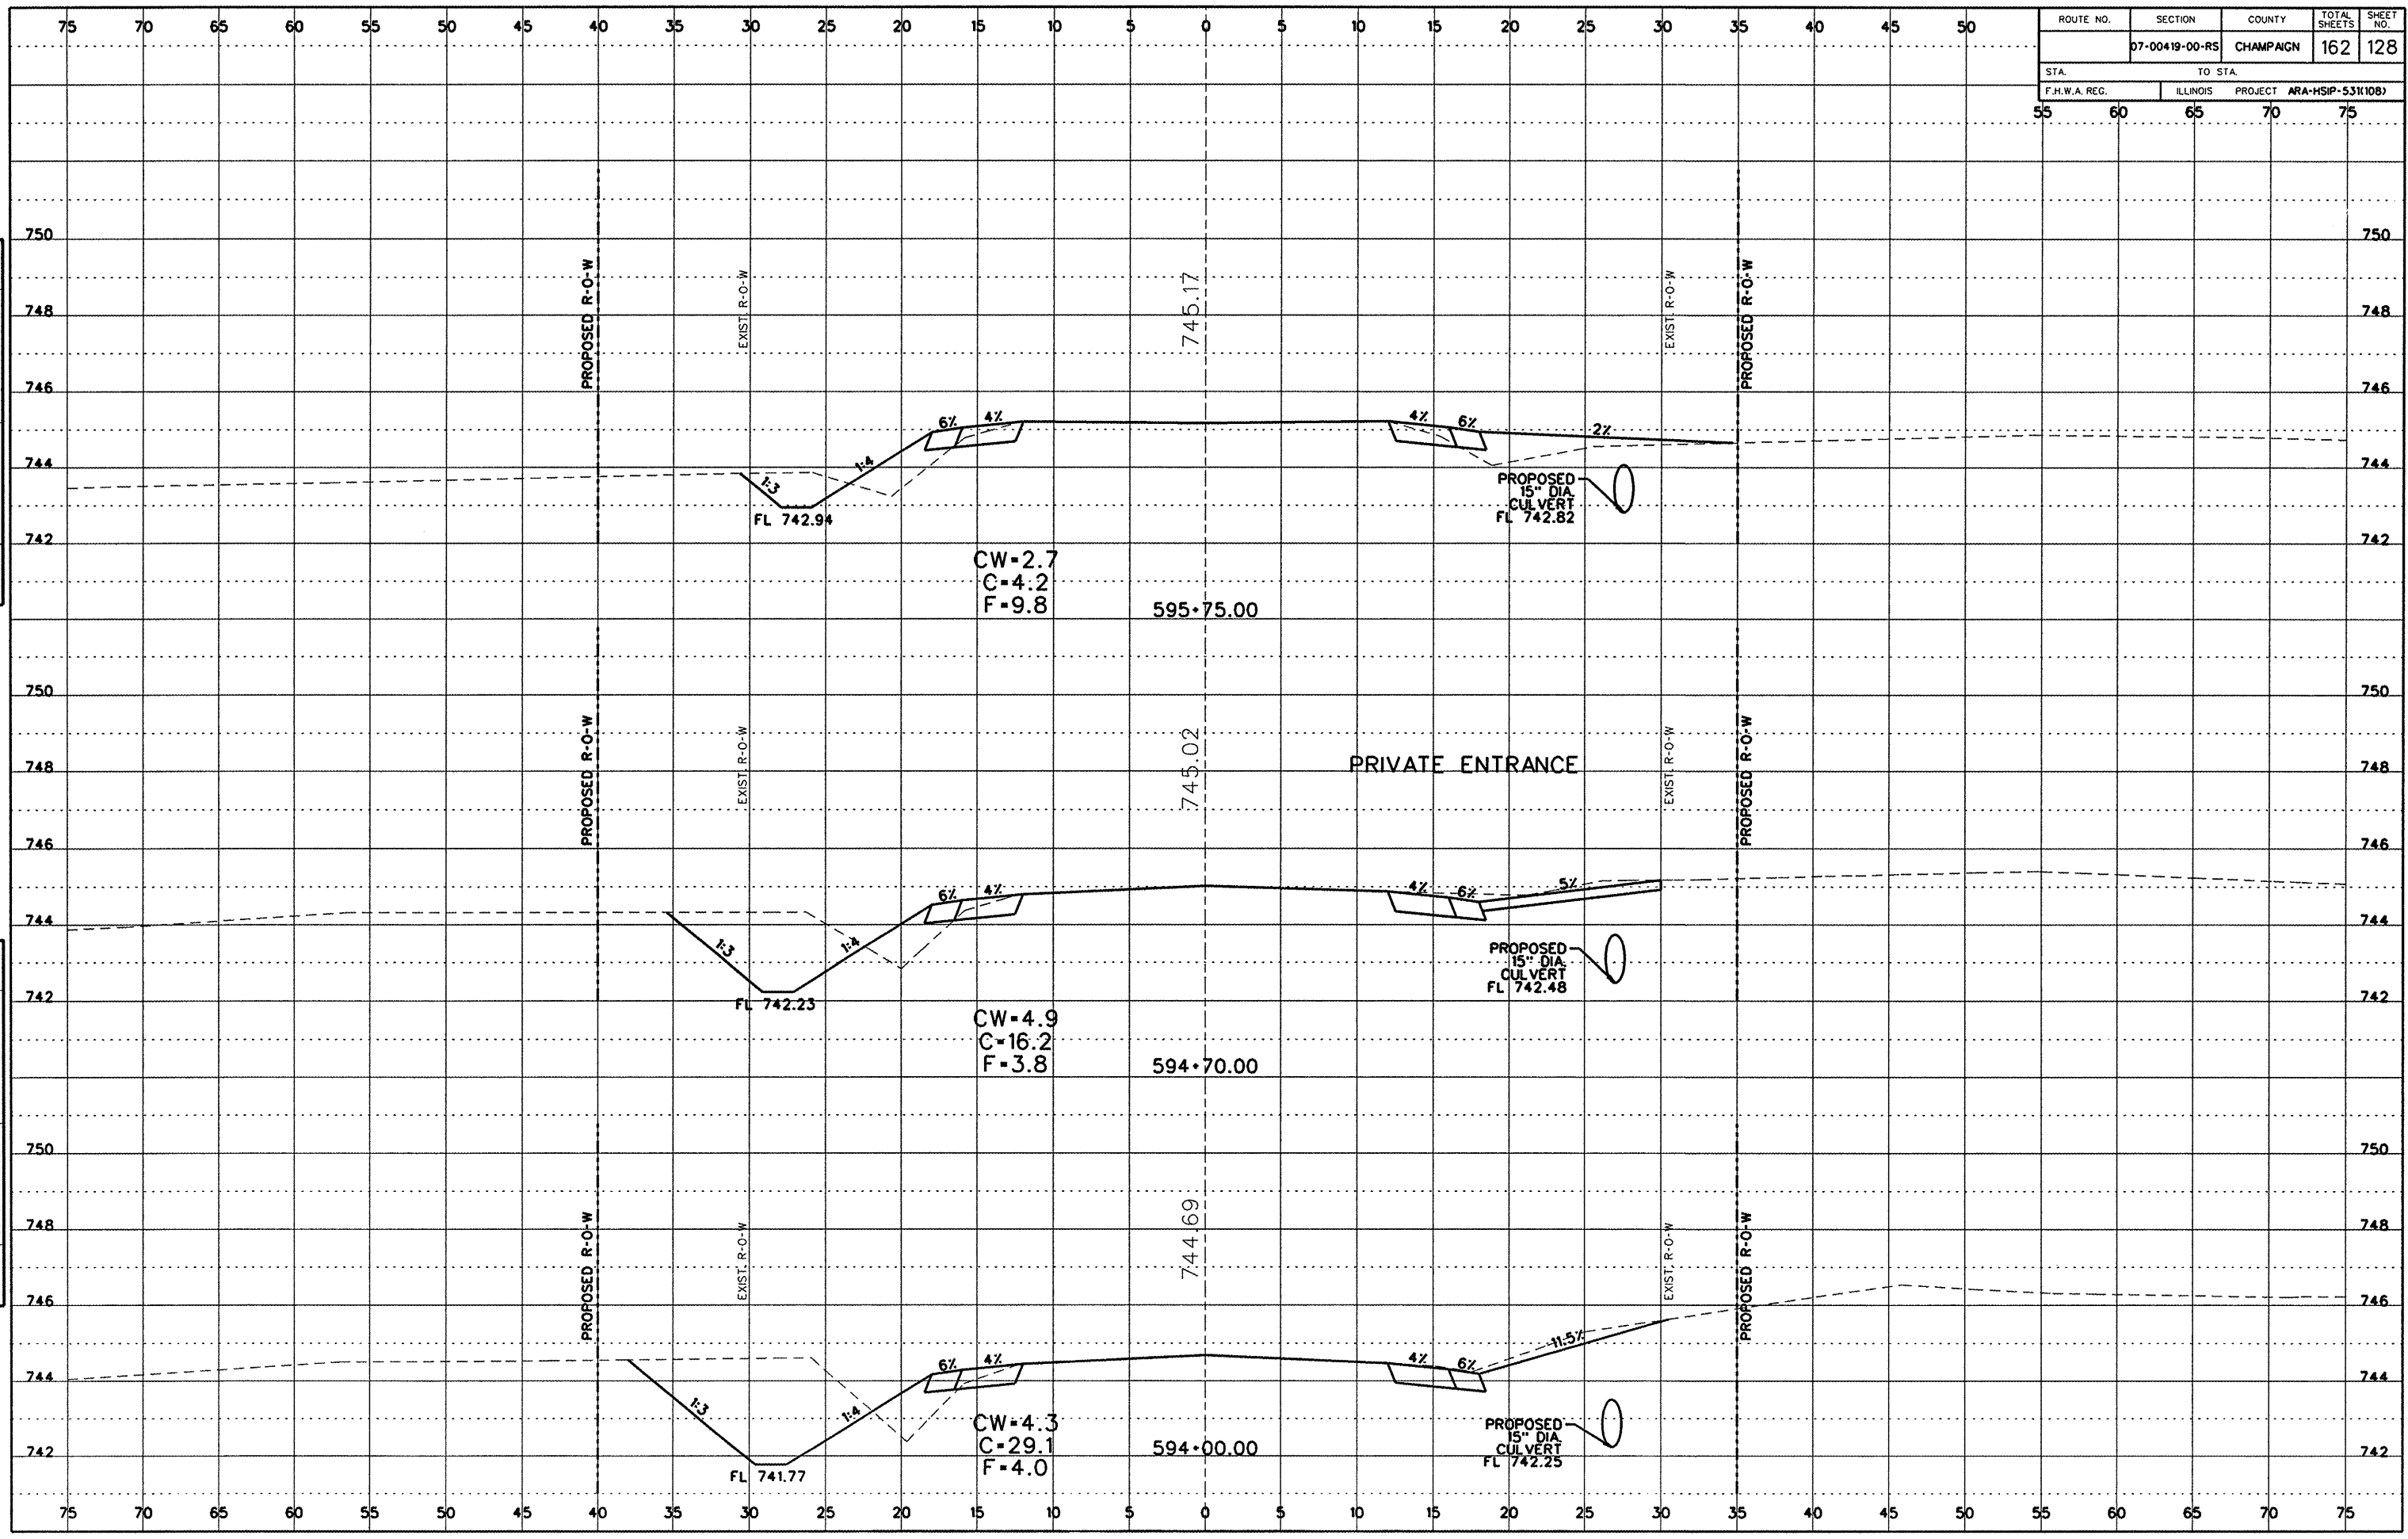

Cross Section Sheets (600E to R145).dgn 8/20/2009 12:47:32 PM